

PART OF W 1/2 OF SEC. 11, T.5 N., R.2 W., S.L.B. & M.
CEDAR RIDGE SUBDIVISION NO. 2

124

TAXING UNIT 41

IN ROY CITY


PREFIX 08-124

SCALE 1" = 50'

EXCEPT WHERE OTHERWISE SHOWN
 ALL LOTS ARE OWNED BY
 LEE K. HANSON & L. MARIE K.

SEE PAGE 52

SEE PAGE 52

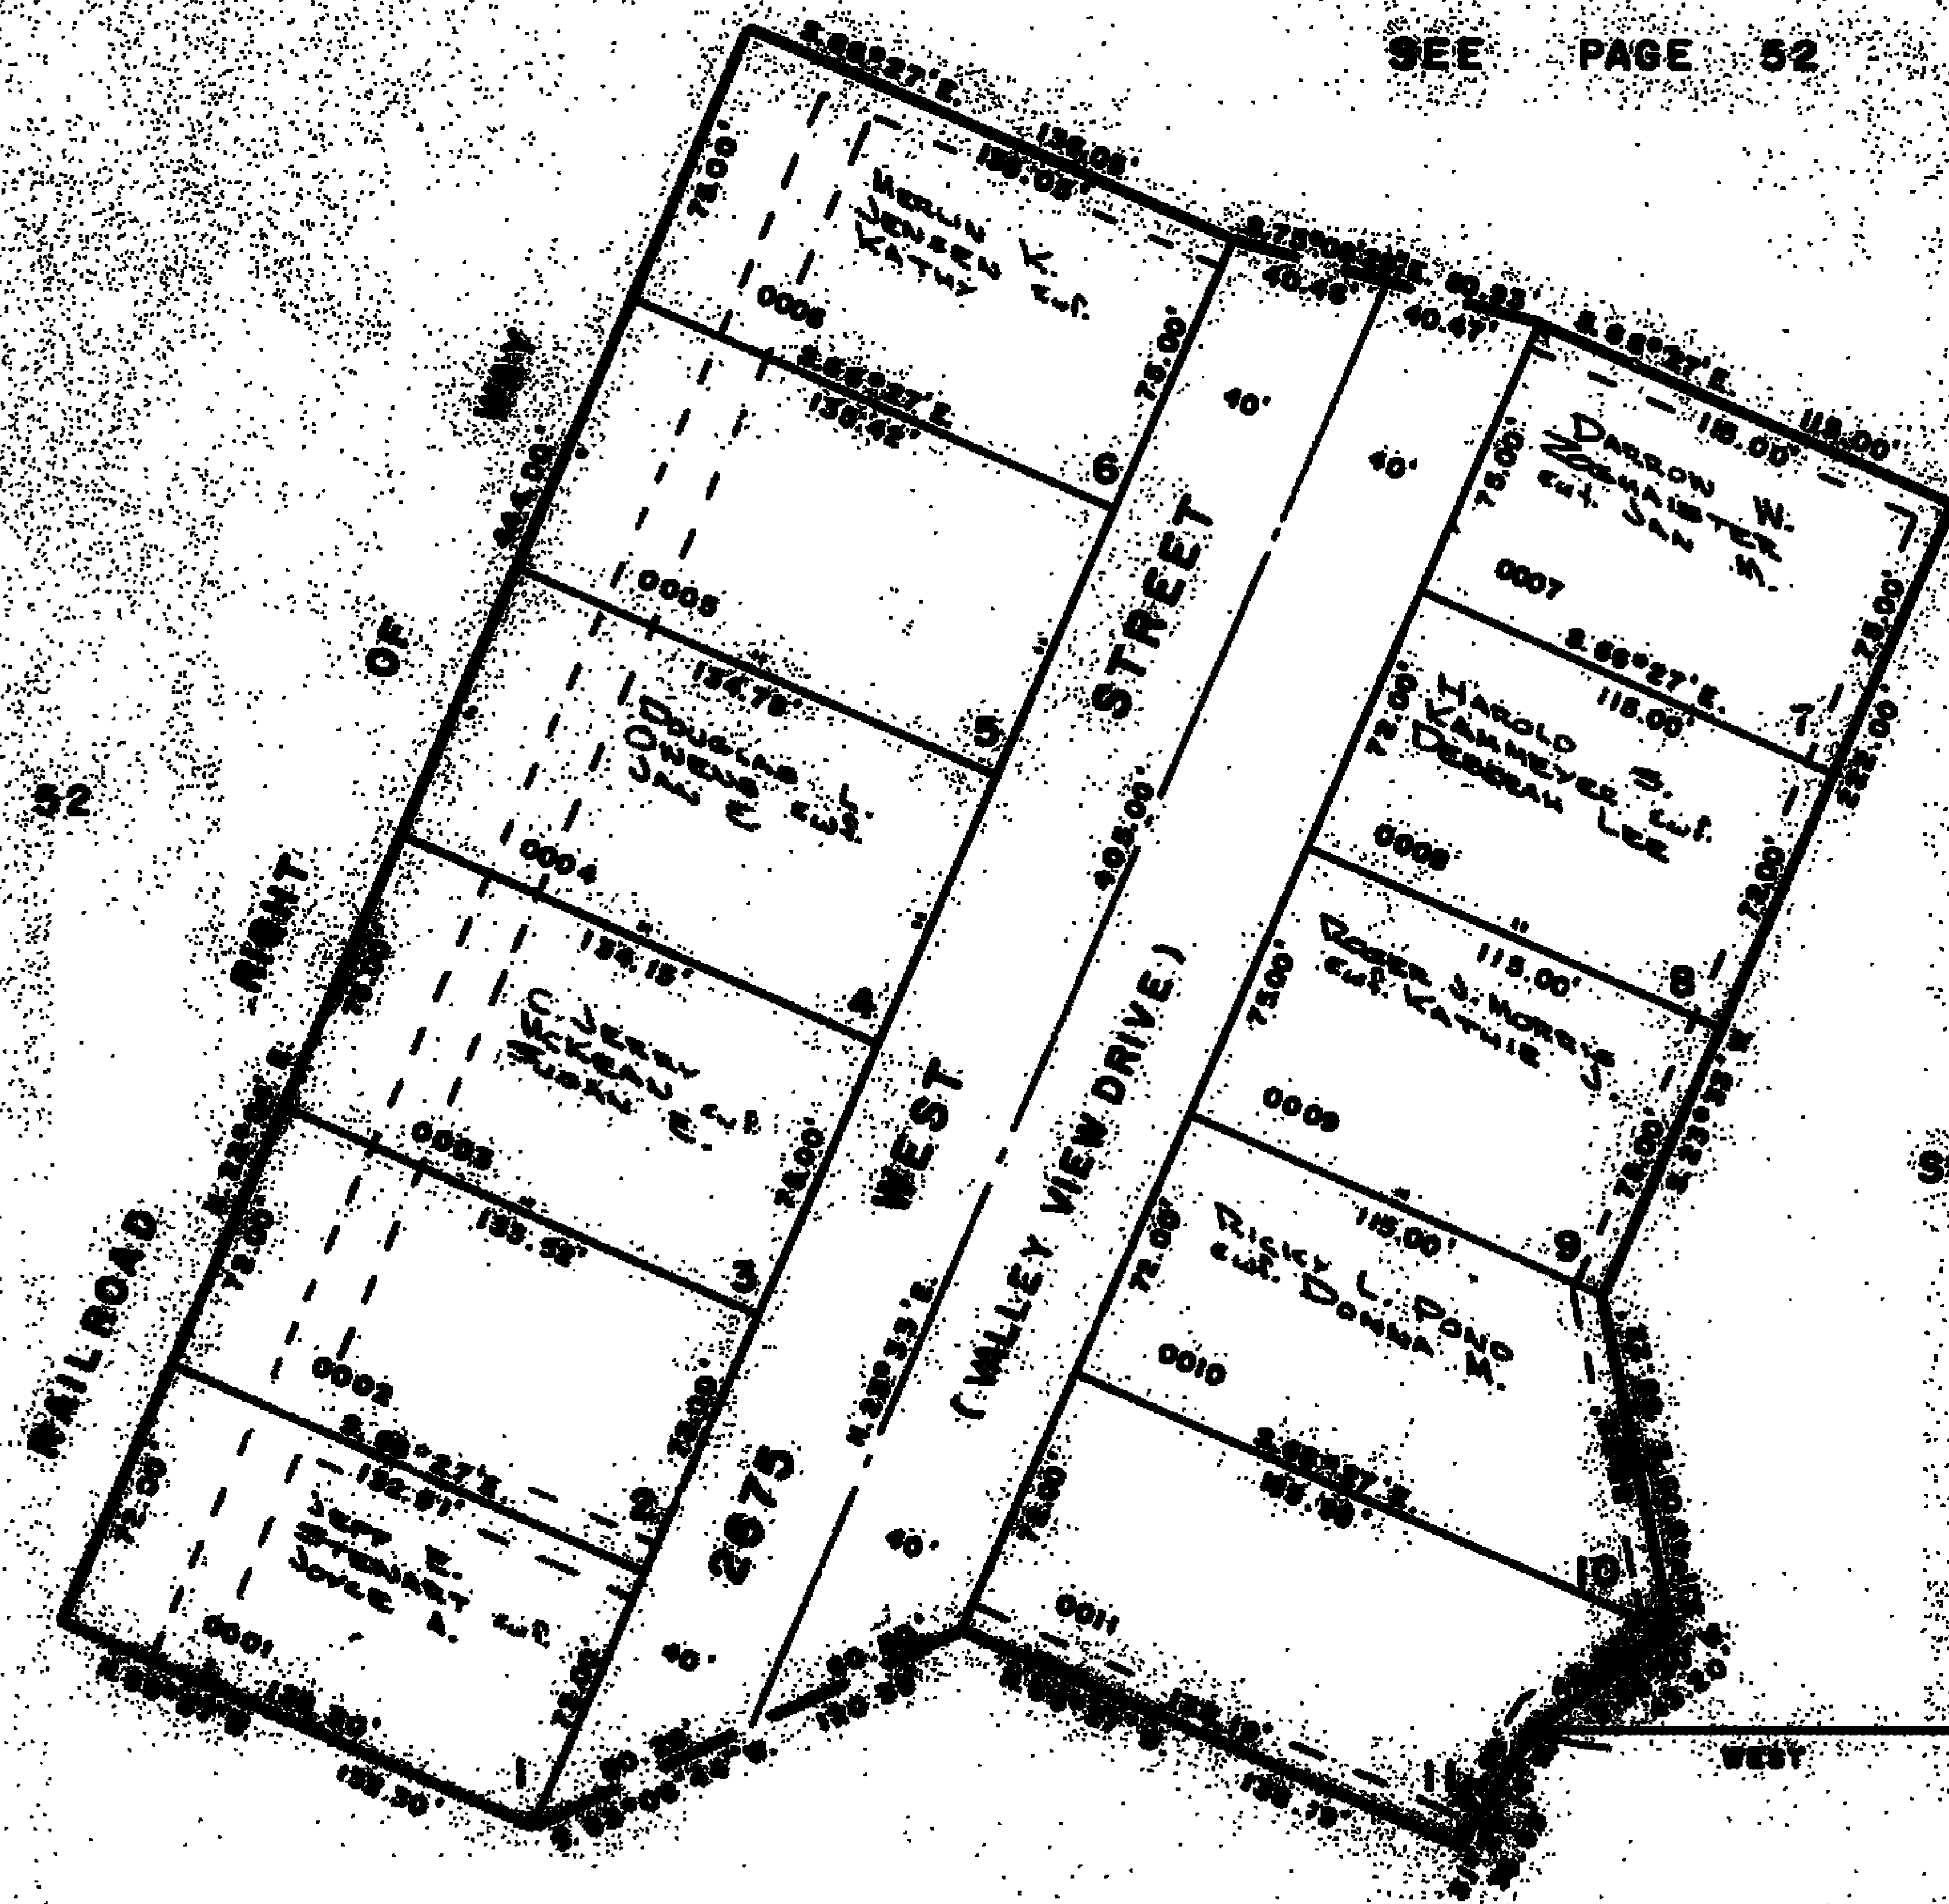

SEE PAGE 52

SEE PAGE 117

SEE PAGE 83

7. UTILITY & DRAINAGE EASEMENTS
 SHOWN ON THIS PLAT
 AS INDICATED BY DASHED LINES

FOR COMPLETE SET DATA
 SEE CITY AND PLAT IN
 BOOK 17 PAGE 83