

PART OF W 1/2 OF SEC. 11, T.5N., R.2W., S.L.B.M.  
**CEDAR RIDGE SUBDIVISION NO. 2**

124

TAXING UNIT 41


IN ROY CITY

PREFIX 08-124

SCALE 1" = 50'

SEE PAGE 146

SEE PAGE 52-2

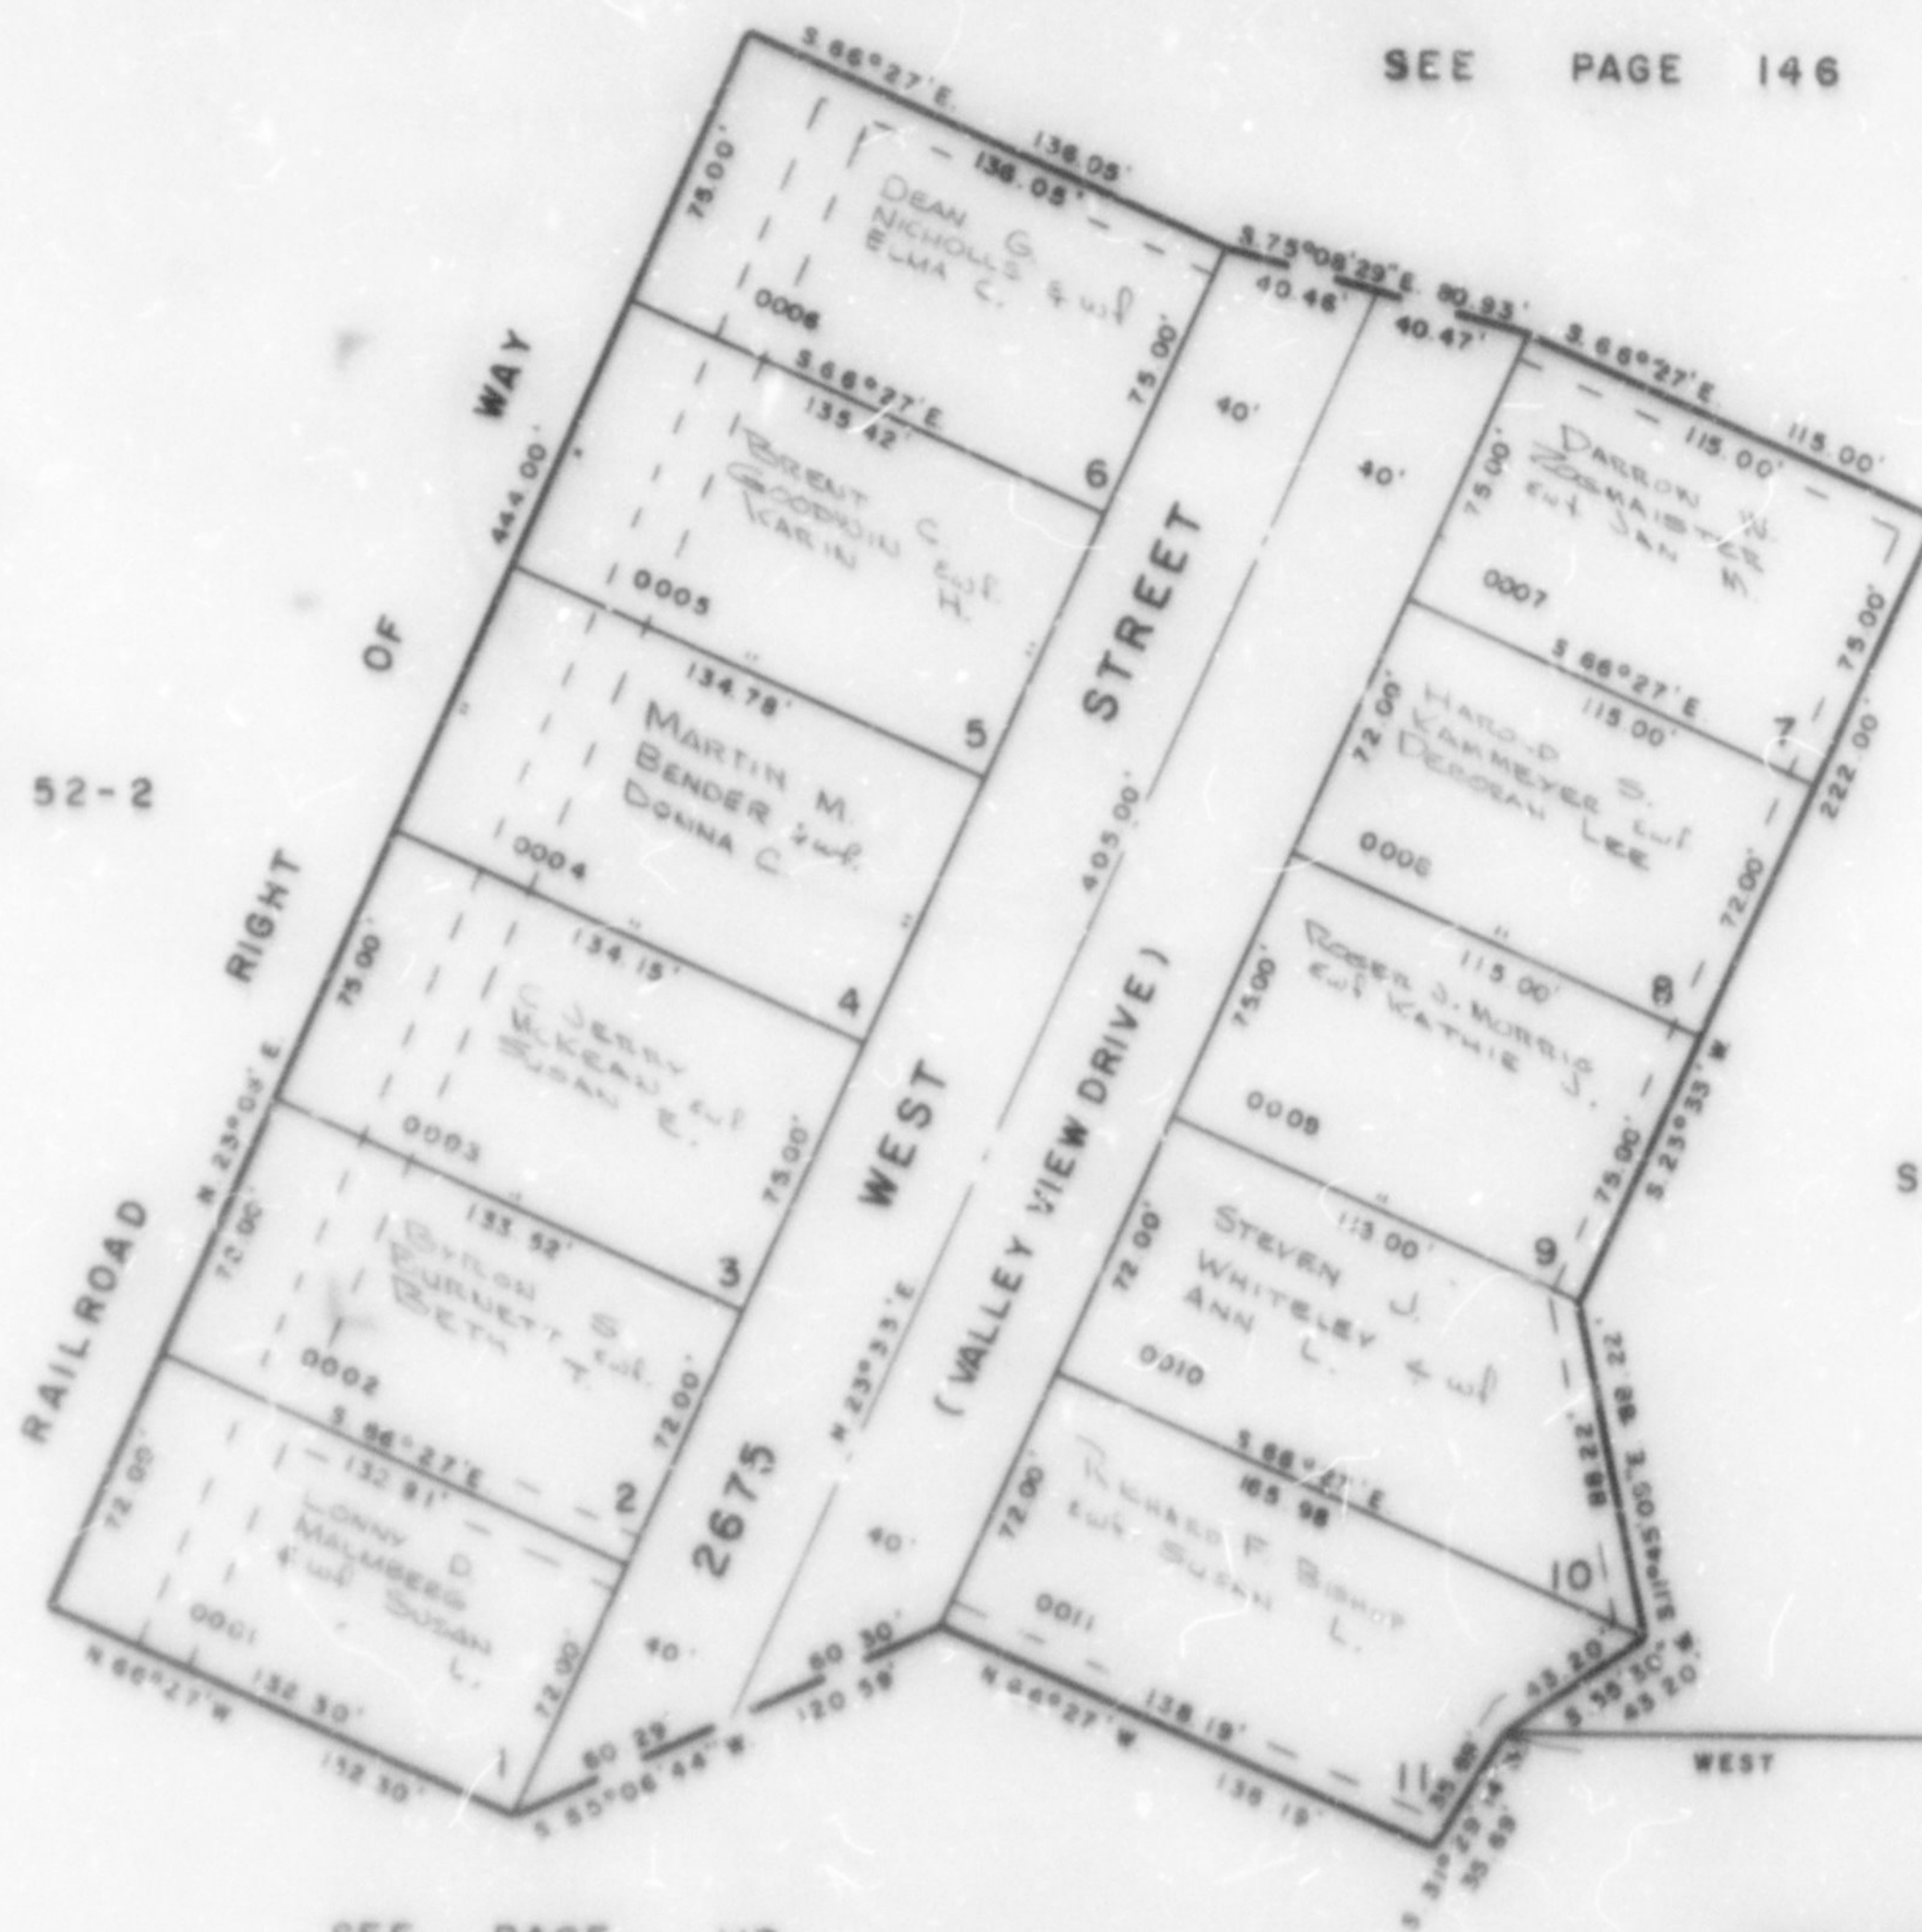

SEE PAGE 52-2

SEE PAGE 117

SEE PAGE 83

7' UTILITY & DRAINAGE EASEMENTS  
 EACH SIDE OF PROPERTY LINES  
 AS INDICATED BY DASHED LINES

FOR COMPLETE ENG. DATA  
 SEE ORIG. DED. PLAT IN  
 BOOK 17 PAGE 35

N.E. COR. OF  
 SW 1/4 OF  
 SEC 11