

PART OF S. W. 1/4 OF SEC. 11, T.5N., R.2W., S.L.B.&M.

125

LAKE SIDE PARK SUBDIVISION NO. 4

LOTS 59-64 & 72-75

IN ROY CITY

SCALE 1" = 50'


TAXING UNIT: 41

PREFIX: 08-125

EXCEPT WHERE OTHERWISE SHOWN
ALL LOTS ARE OWNED BY:
HANSEN'S INC.

SEE PAGE 119

SEE PAGE 120

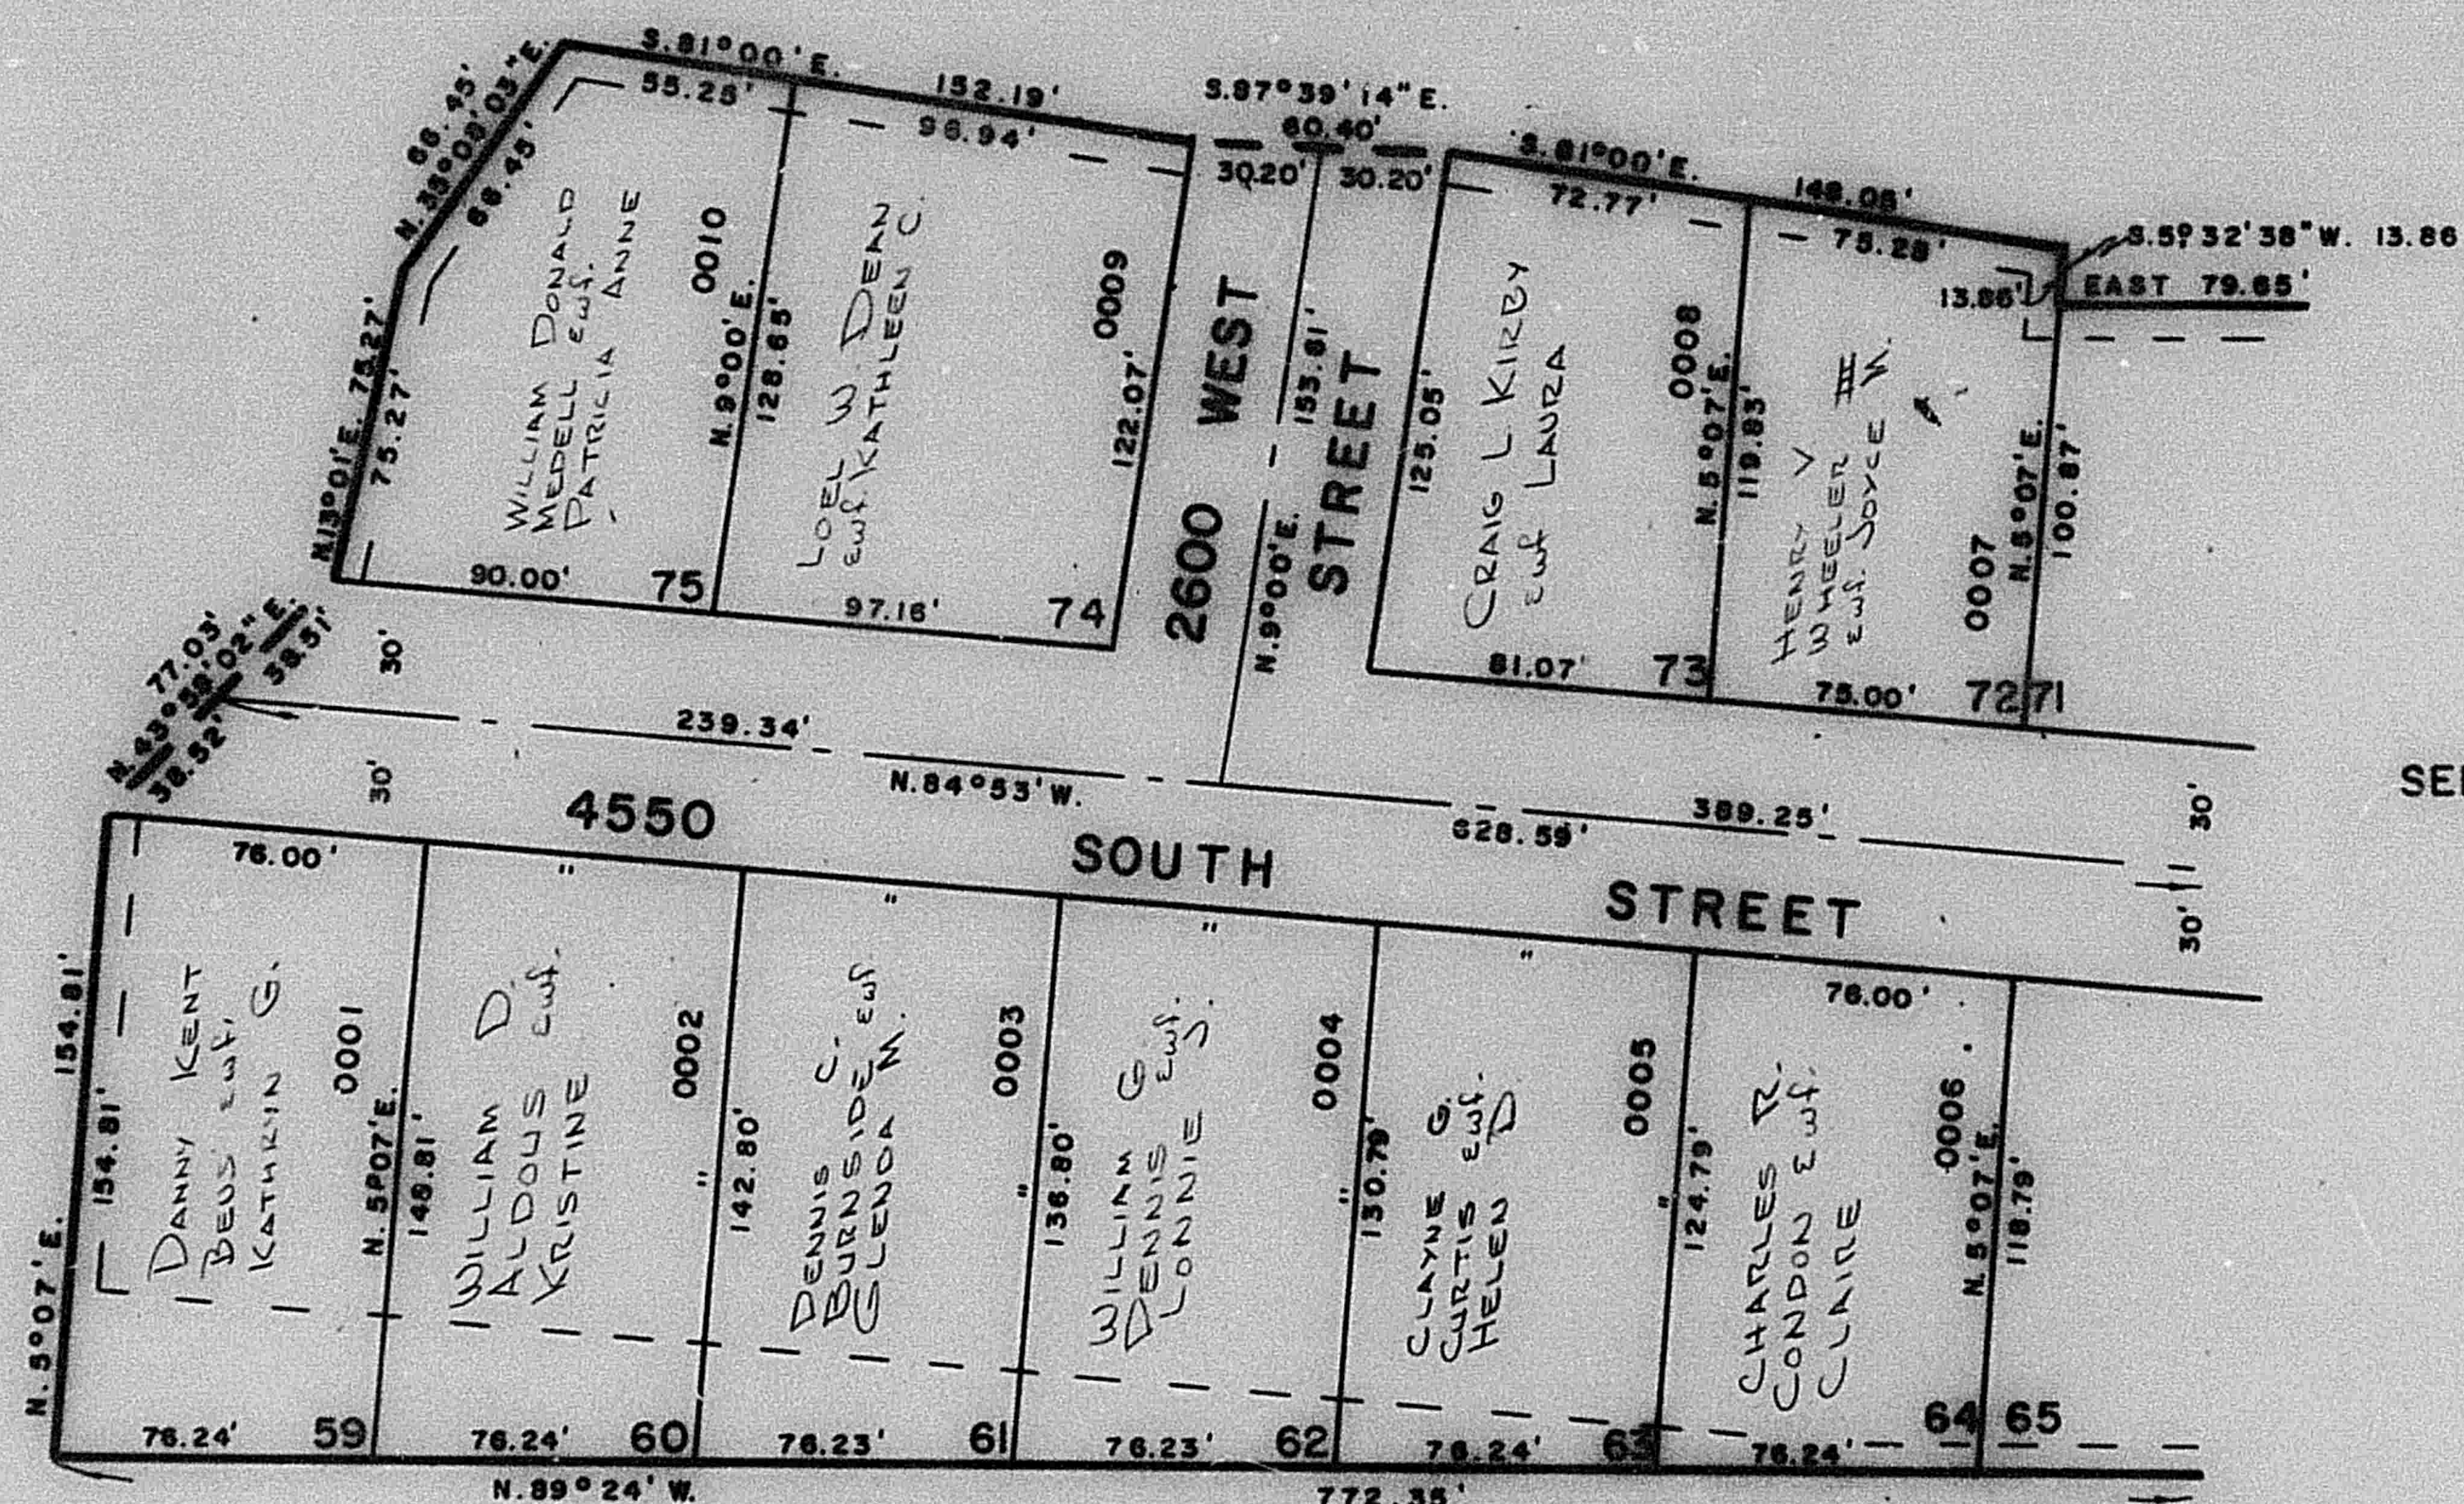

SEE PAGE 126

SEE PAGE 84

7' UTILITY & DRAINAGE EASEMENTS
EACH SIDE OF PROPERTY LINE AS
INDICATED BY DASHED LINES

FOR COMPLETE ENG. DATA
SEE ORIG. DED. PLAT IN
BOOK 17, PAGE 48