

PART OF S. W 1/4 OF SEC. 11, T.5N., R.2W., S.L.B.M.
LAKE SIDE PARK SUBDIVISION NO. 4
 LOTS 59-64 & 72-75
 IN ROY CITY
 SCALE 1" = 50'

125


TAXING UNIT 41

PREFIX 08-125

EXCEPT WHERE OTHERWISE SHOWN
 ALL LOTS ARE OWNED BY:
 HANSEN'S INC.

SEE PAGE 119

SEE PAGE 120

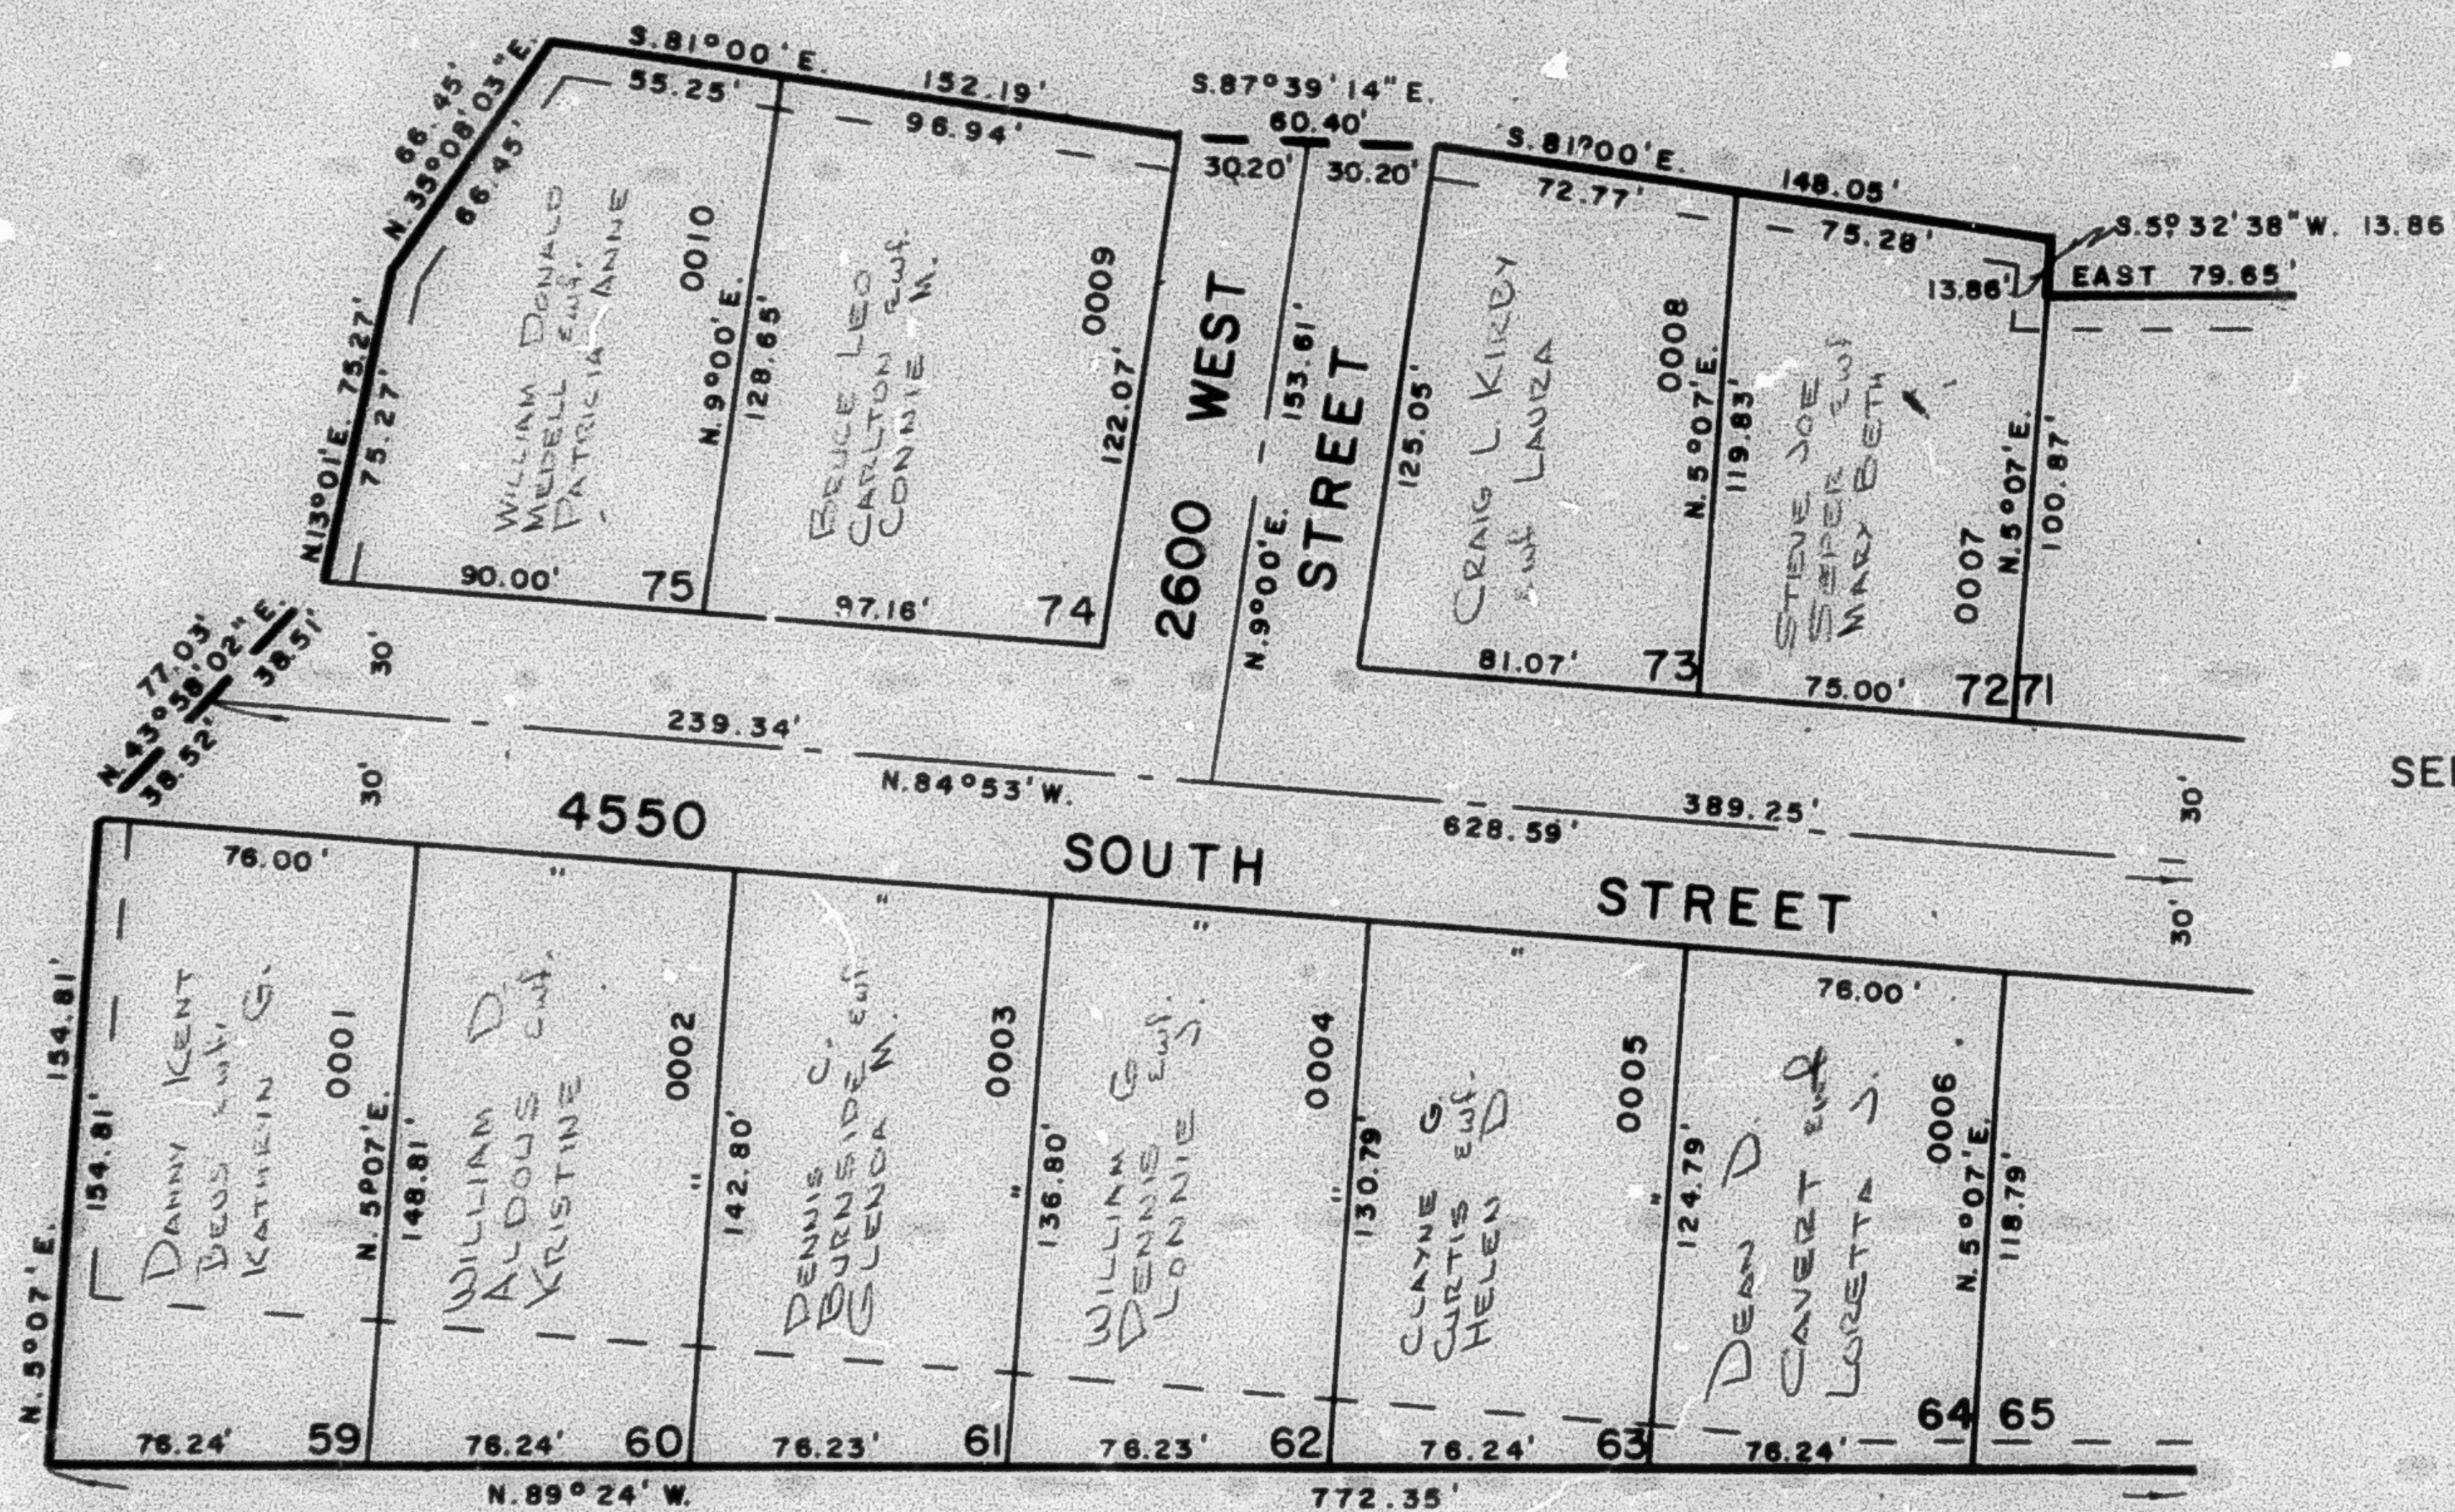

SEE PAGE 126

SEE PAGE 84

7' UTILITY & DRAINAGE EASEMENTS
 EACH SIDE OF PROPERTY LINE AS
 INDICATED BY DASHED LINES

FOR COMPLETE ENG. DATA
 SEE ORIG. DED. PLAT IN
 BOOK 17, PAGE 46