

PART OF S. W. 1/4 OF SEC. 11, T.5N., R.2W., S.L.B.&M.
LAKE SIDE PARK SUBDIVISION NO. 4
 LOTS 59-64 & 72-75
 IN ROY CITY

125

TAXING UNIT: 41

PREFIX: 08-125


SCALE 1" = 50'

EXCEPT WHERE OTHERWISE SHOWN
 ALL LOTS ARE OWNED BY:
 HANSEN'S INC.

SEE PAGE 119

SEE PAGE 120

SEE PAGE 126

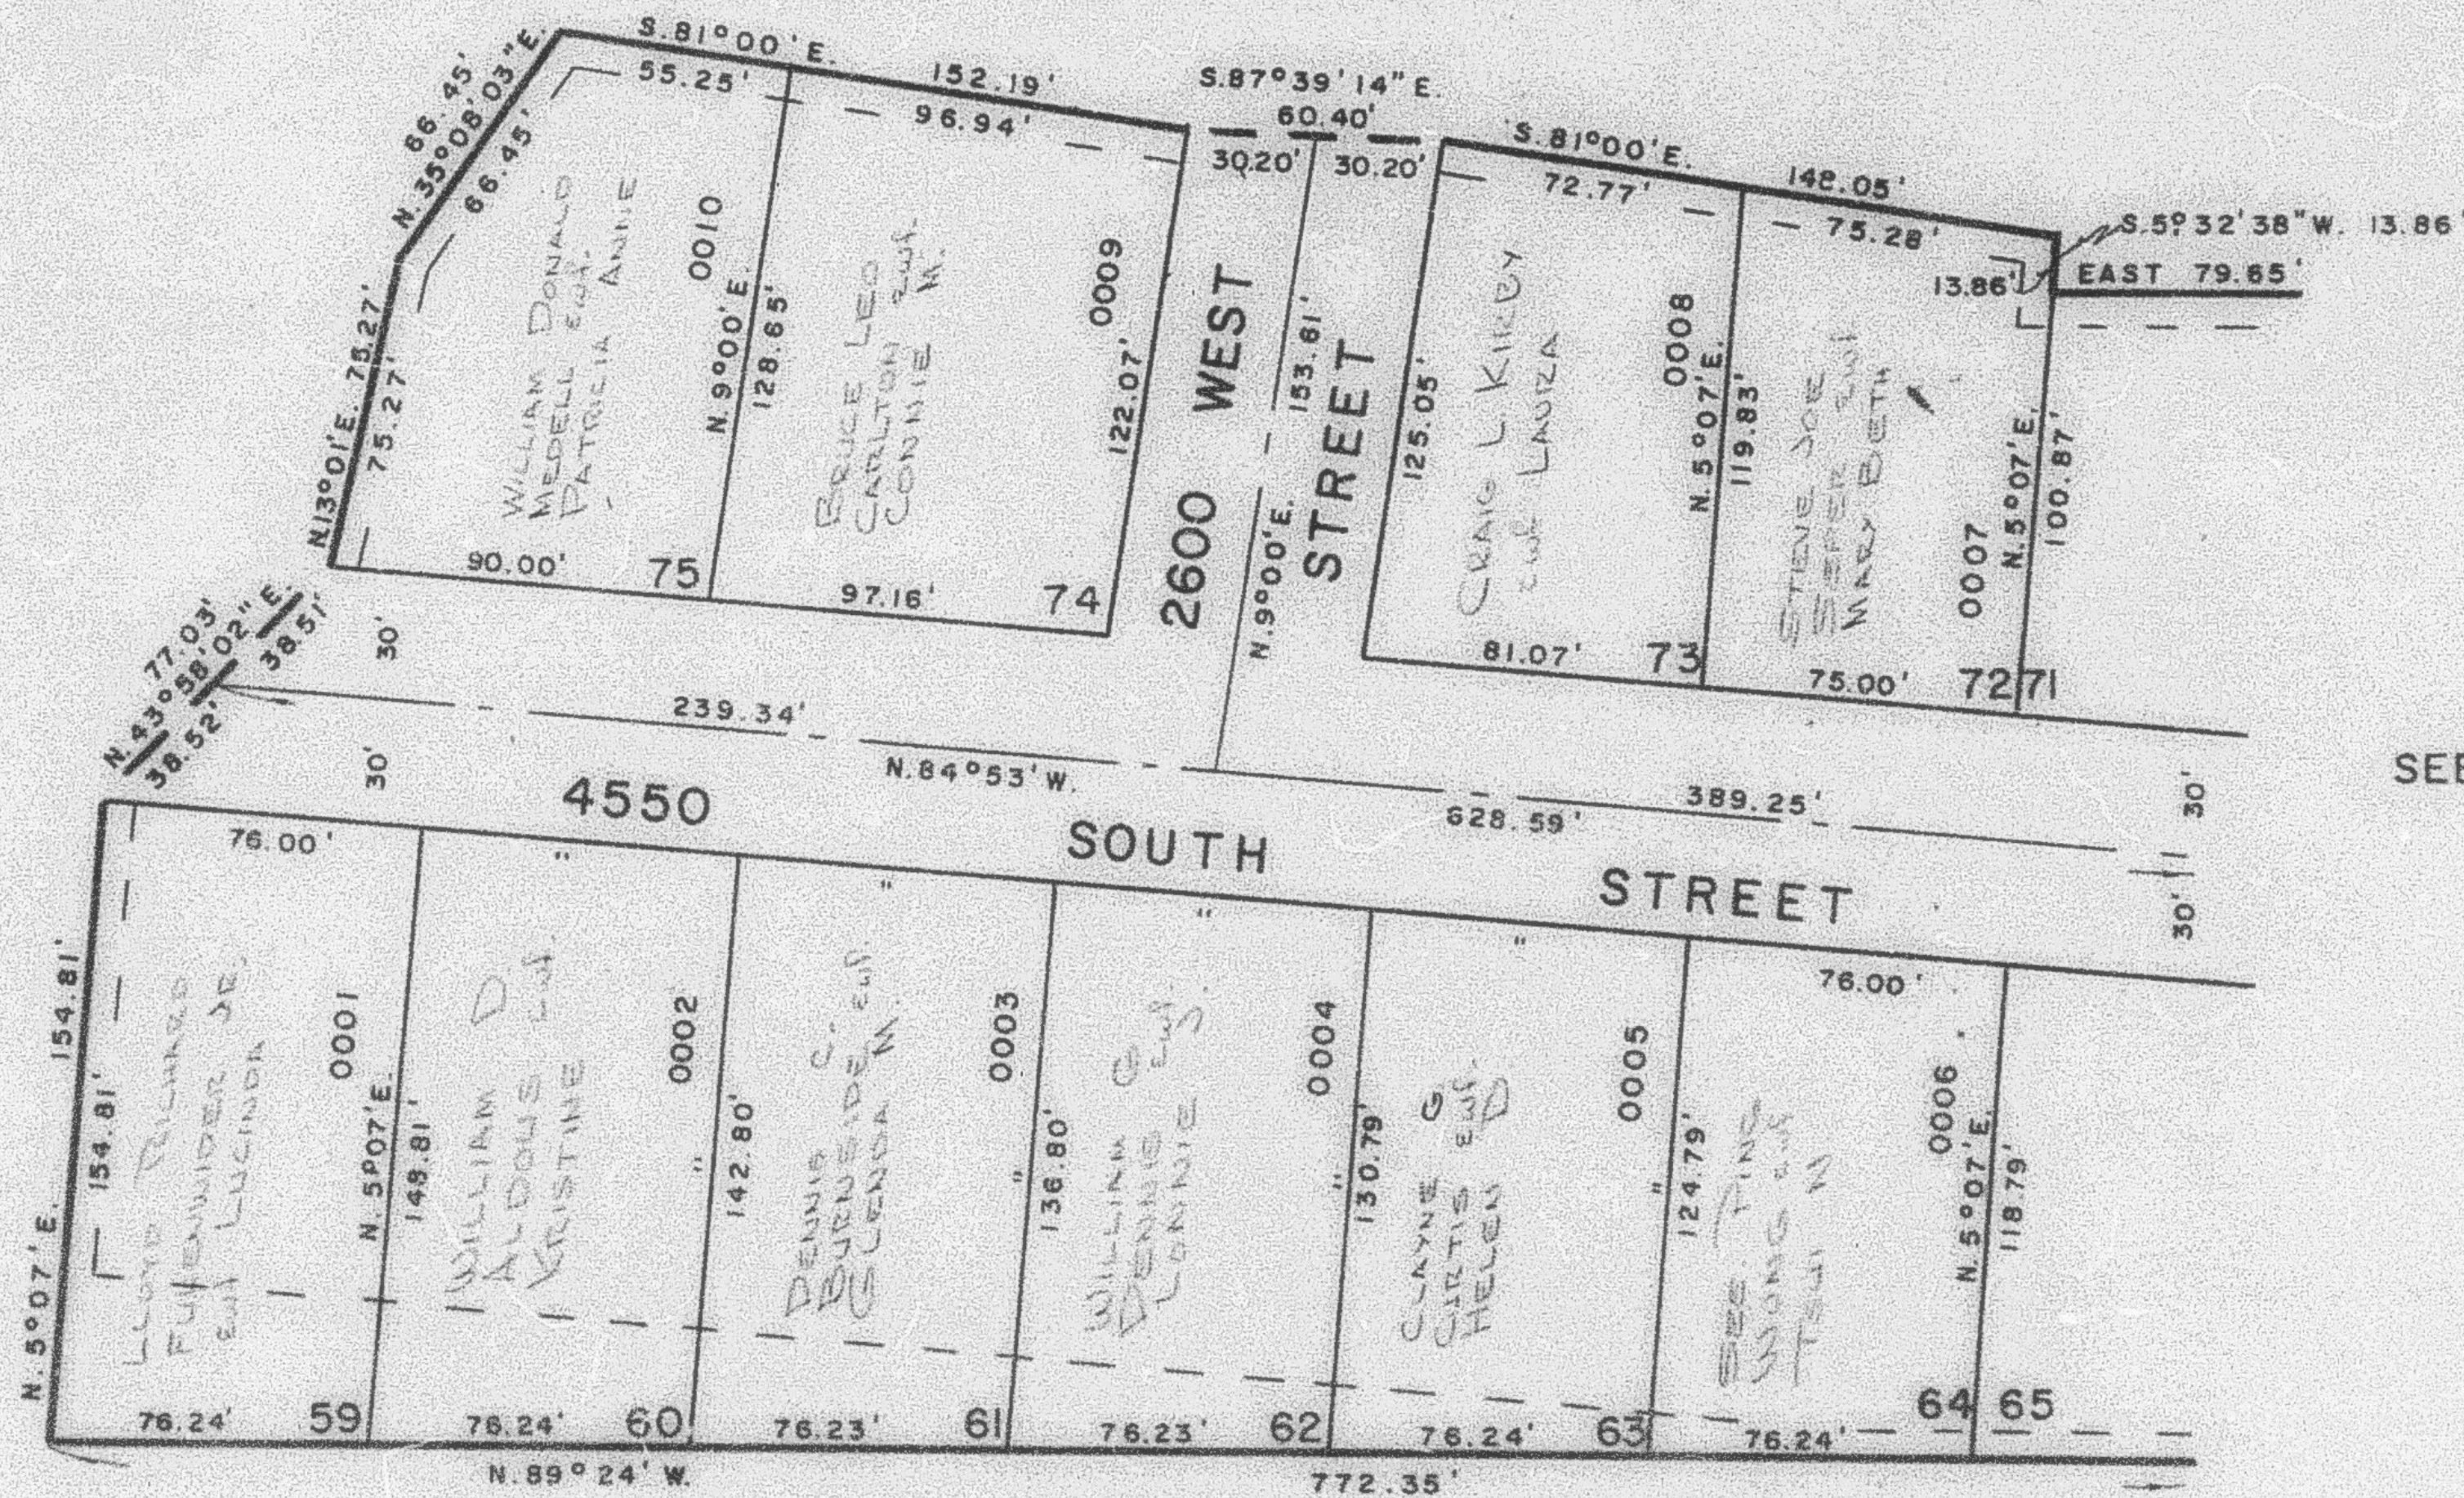

SEE PAGE 84

7' UTILITY & DRAINAGE EASEMENTS
 EACH SIDE OF PROPERTY LINE AS
 INDICATED BY DASHED LINES

FOR COMPLETE ENG. DATA
 SEE ORIG. DED. PLAT IN
 BOOK 17, PAGE 46