

PART OF S.W. 1/4 OF SEC. 12, T.5 N., R.2 W., S.L.B. & M.

127

HEREFORDSHIRE

TAXING UNIT: 41

BLOCK 1
LOTS 1-5

IN ROY CITY
SCALE 1" = 50'


BLOCK 2
LOTS 13-23

PREFIX: 08-127

EXCEPT WHERE OTHERWISE SHOWN
ALL LOTS ARE OWNED BY
PETERSON RANCHING CO.

SEE PAGE 129

SEE PAGE 87-1

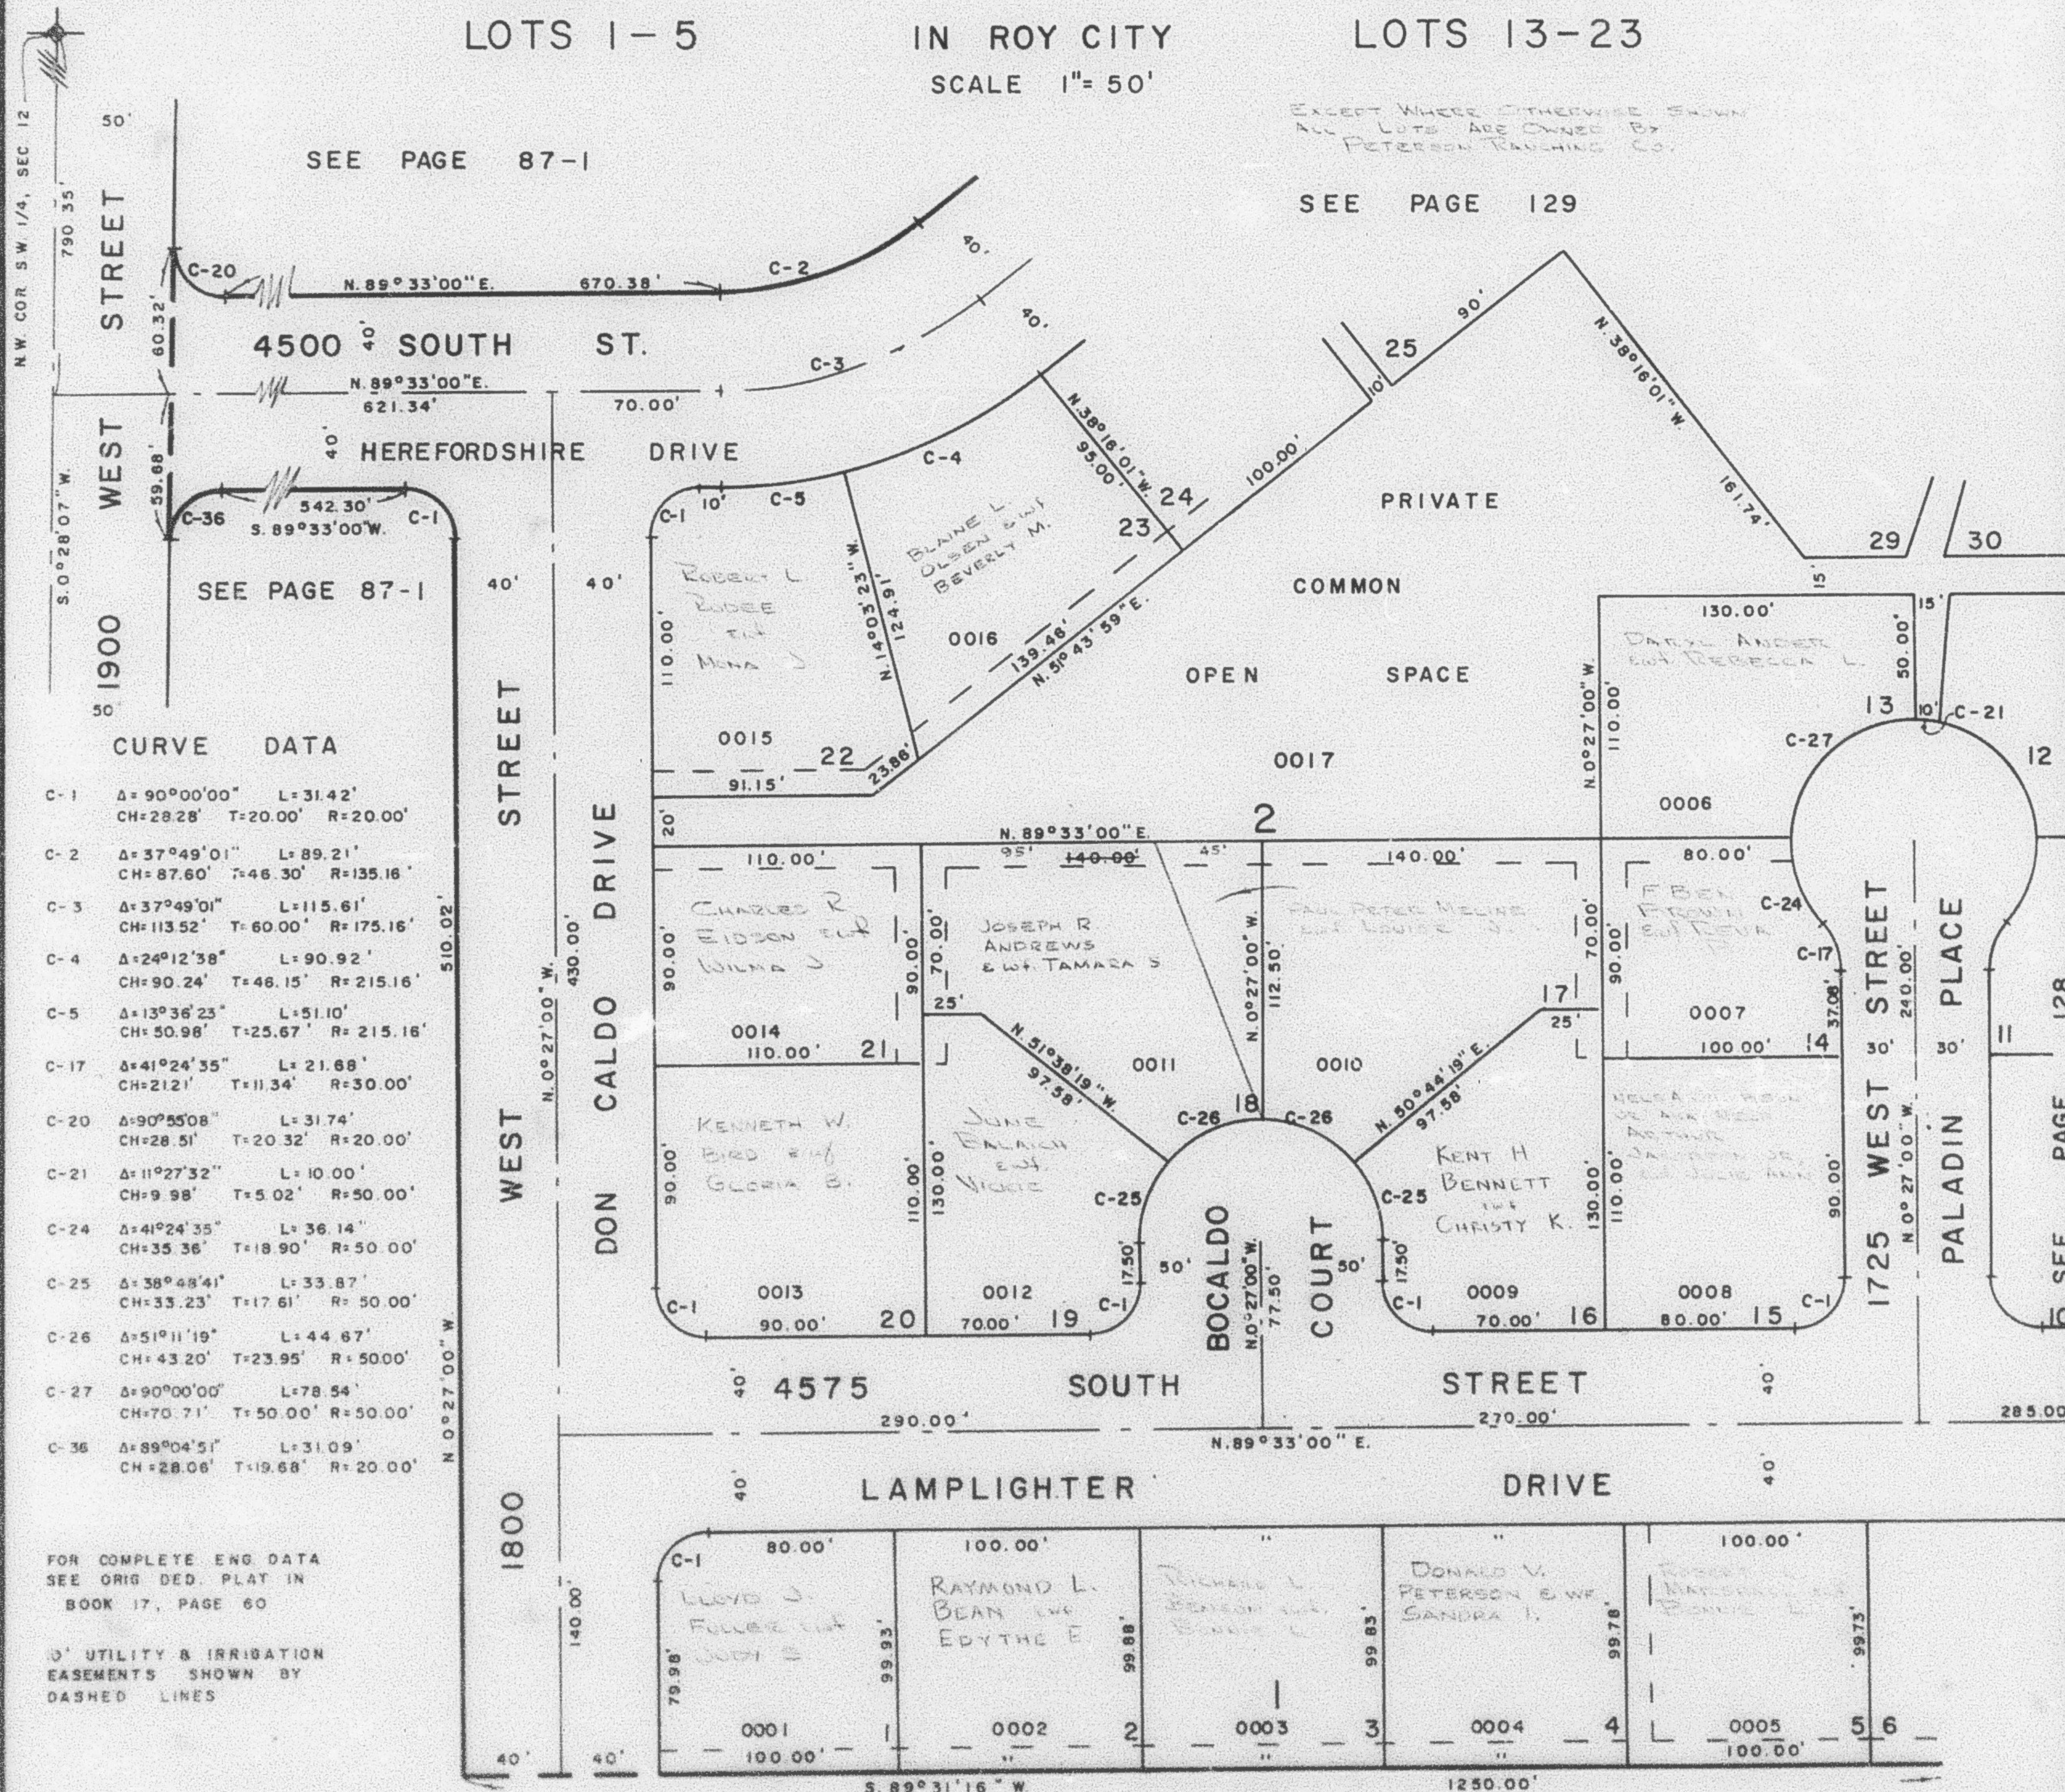

CURVE DATA

C-1	$\Delta = 90^{\circ}00'00''$	$L = 31.42'$
	$CH = 28.28'$	$T = 20.00'$
	$R = 20.00'$	
C-2	$\Delta = 37^{\circ}49'01''$	$L = 89.21'$
	$CH = 87.60'$	$T = 46.30'$
	$R = 135.16'$	
C-3	$\Delta = 37^{\circ}49'01''$	$L = 115.61'$
	$CH = 113.52'$	$T = 60.00'$
	$R = 175.16'$	
C-4	$\Delta = 24^{\circ}12'38''$	$L = 90.92'$
	$CH = 90.24'$	$T = 46.15'$
	$R = 215.16'$	
C-5	$\Delta = 13^{\circ}36'23''$	$L = 51.10'$
	$CH = 50.98'$	$T = 25.67'$
	$R = 215.16'$	
C-17	$\Delta = 41^{\circ}24'35''$	$L = 21.68'$
	$CH = 21.21'$	$T = 11.34'$
	$R = 30.00'$	
C-20	$\Delta = 90^{\circ}55'08''$	$L = 31.74'$
	$CH = 28.51'$	$T = 20.32'$
	$R = 20.00'$	
C-21	$\Delta = 11^{\circ}27'32''$	$L = 10.00'$
	$CH = 9.98'$	$T = 5.02'$
	$R = 50.00'$	
C-24	$\Delta = 41^{\circ}24'35''$	$L = 36.14'$
	$CH = 35.36'$	$T = 18.90'$
	$R = 50.00'$	
C-25	$\Delta = 38^{\circ}48'41''$	$L = 33.87'$
	$CH = 33.23'$	$T = 17.61'$
	$R = 50.00'$	
C-26	$\Delta = 51^{\circ}11'19''$	$L = 44.67'$
	$CH = 43.20'$	$T = 23.95'$
	$R = 50.00'$	
C-27	$\Delta = 90^{\circ}00'00''$	$L = 78.54'$
	$CH = 70.71'$	$T = 50.00'$
	$R = 50.00'$	
C-36	$\Delta = 89^{\circ}04'51''$	$L = 31.09'$
	$CH = 28.06'$	$T = 19.68'$
	$R = 20.00'$	

FOR COMPLETE ENG. DATA
SEE ORIG. DED. PLAT IN
BOOK 17, PAGE 60

UTILITY & IRRIGATION
EASEMENTS SHOWN BY
DASHED LINES

SEE PAGE 87-1

WFJ 9-72