


PART OF S.W. 1/4 OF SEC. 12, T.5N., R.2W., S.L.B. & M.
HEREFORDSHIRE
 BLOCK 1 IN ROY CITY BLOCK 2
 LOTS 1-5 SCALE 1"=60' LOTS 13-23

TAXING UNIT: 41

SEE PAGE 87

SEE PAGE 129

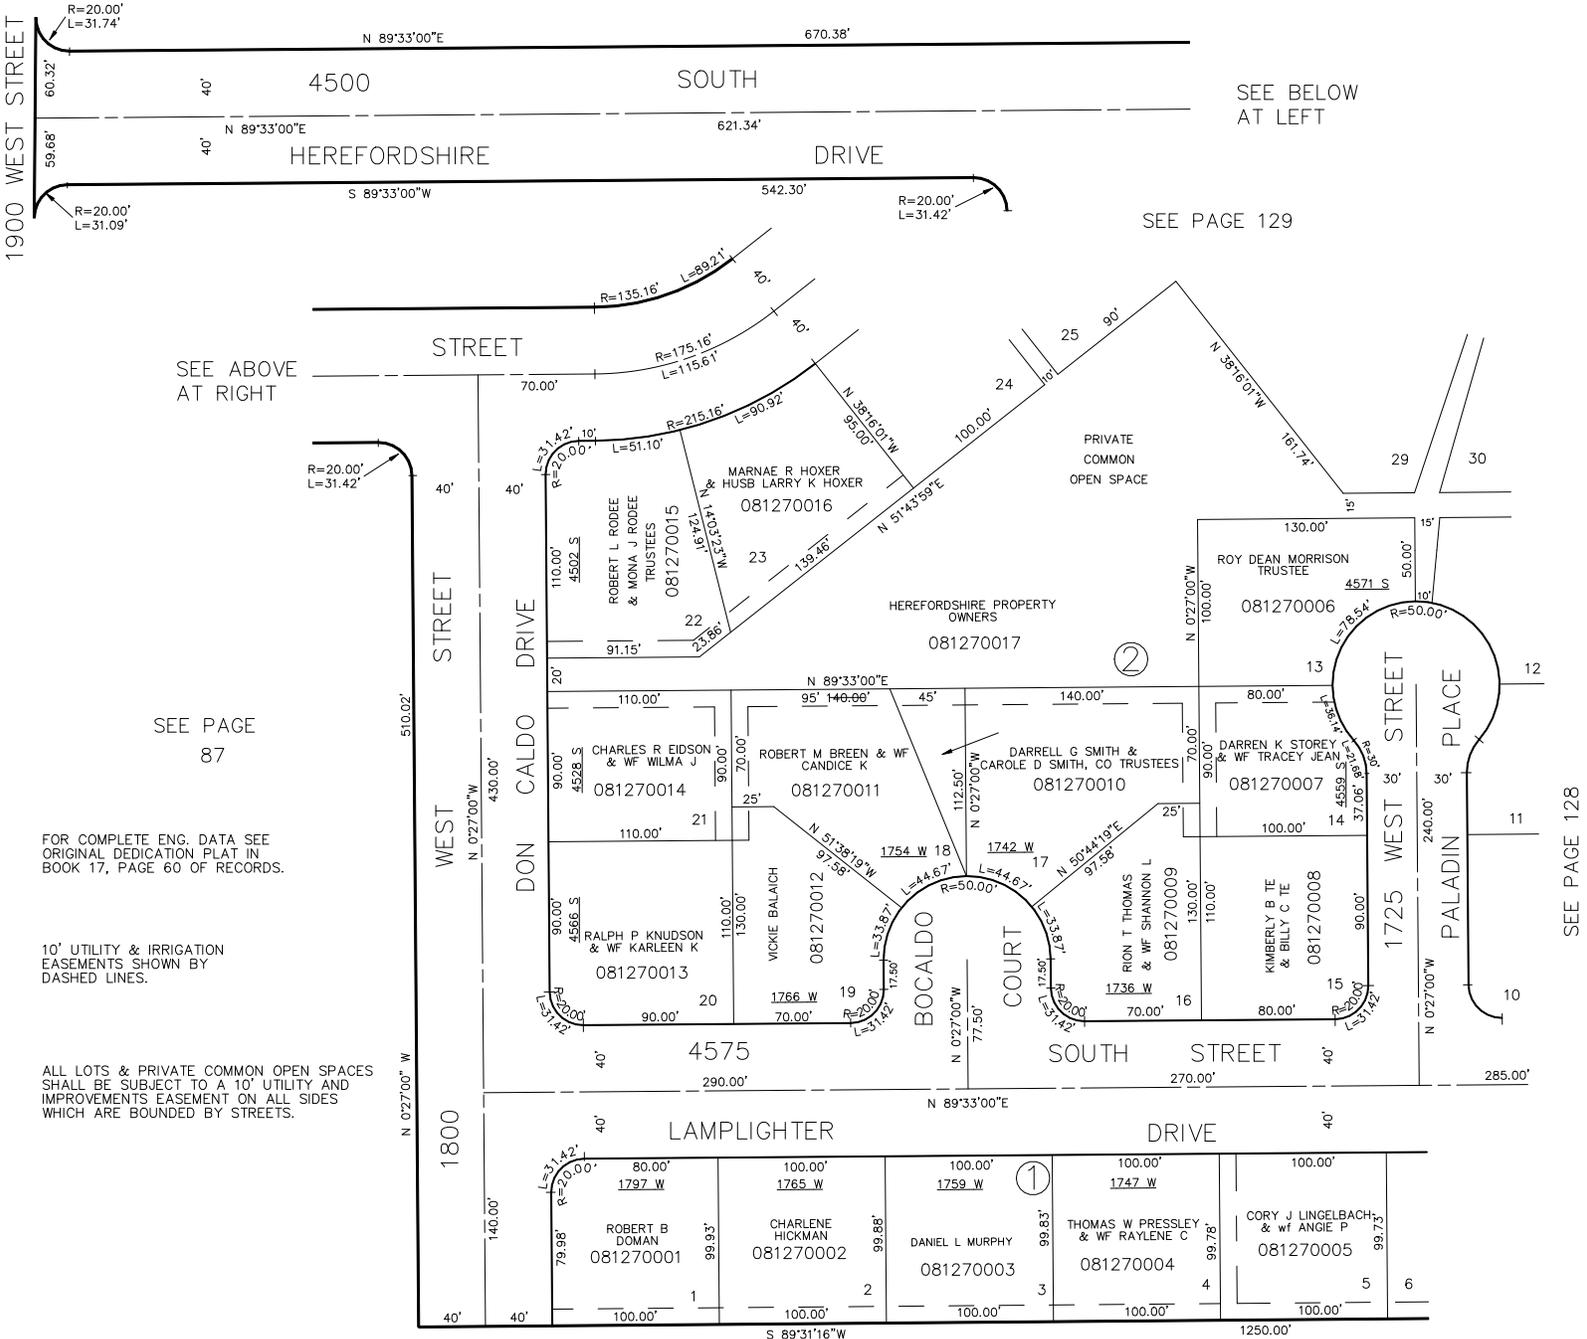

SEE ABOVE AT RIGHT

SEE PAGE 87

FOR COMPLETE ENG. DATA SEE ORIGINAL DEDICATION PLAT IN BOOK 17, PAGE 60 OF RECORDS.

10' UTILITY & IRRIGATION EASEMENTS SHOWN BY DASHED LINES.

ALL LOTS & PRIVATE COMMON OPEN SPACES SHALL BE SUBJECT TO A 10' UTILITY AND IMPROVEMENTS EASEMENT ON ALL SIDES WHICH ARE BOUNDED BY STREETS.

PRIVATE COMMON OPEN SPACE

HEREFORDSHIRE PROPERTY OWNERS

BOCALDO COURT