

PART OF S.W. 1/4 OF SEC. 12, T.5N., R.2W., S.L.B. & M.

BLOCK 1
LOTS 1-5


HEREFORDSHIRE

IN ROY CITY
SCALE 1"=60'

BLOCK 2
LOTS 13-23

TAXING UNIT: 41

SEE PAGE 87

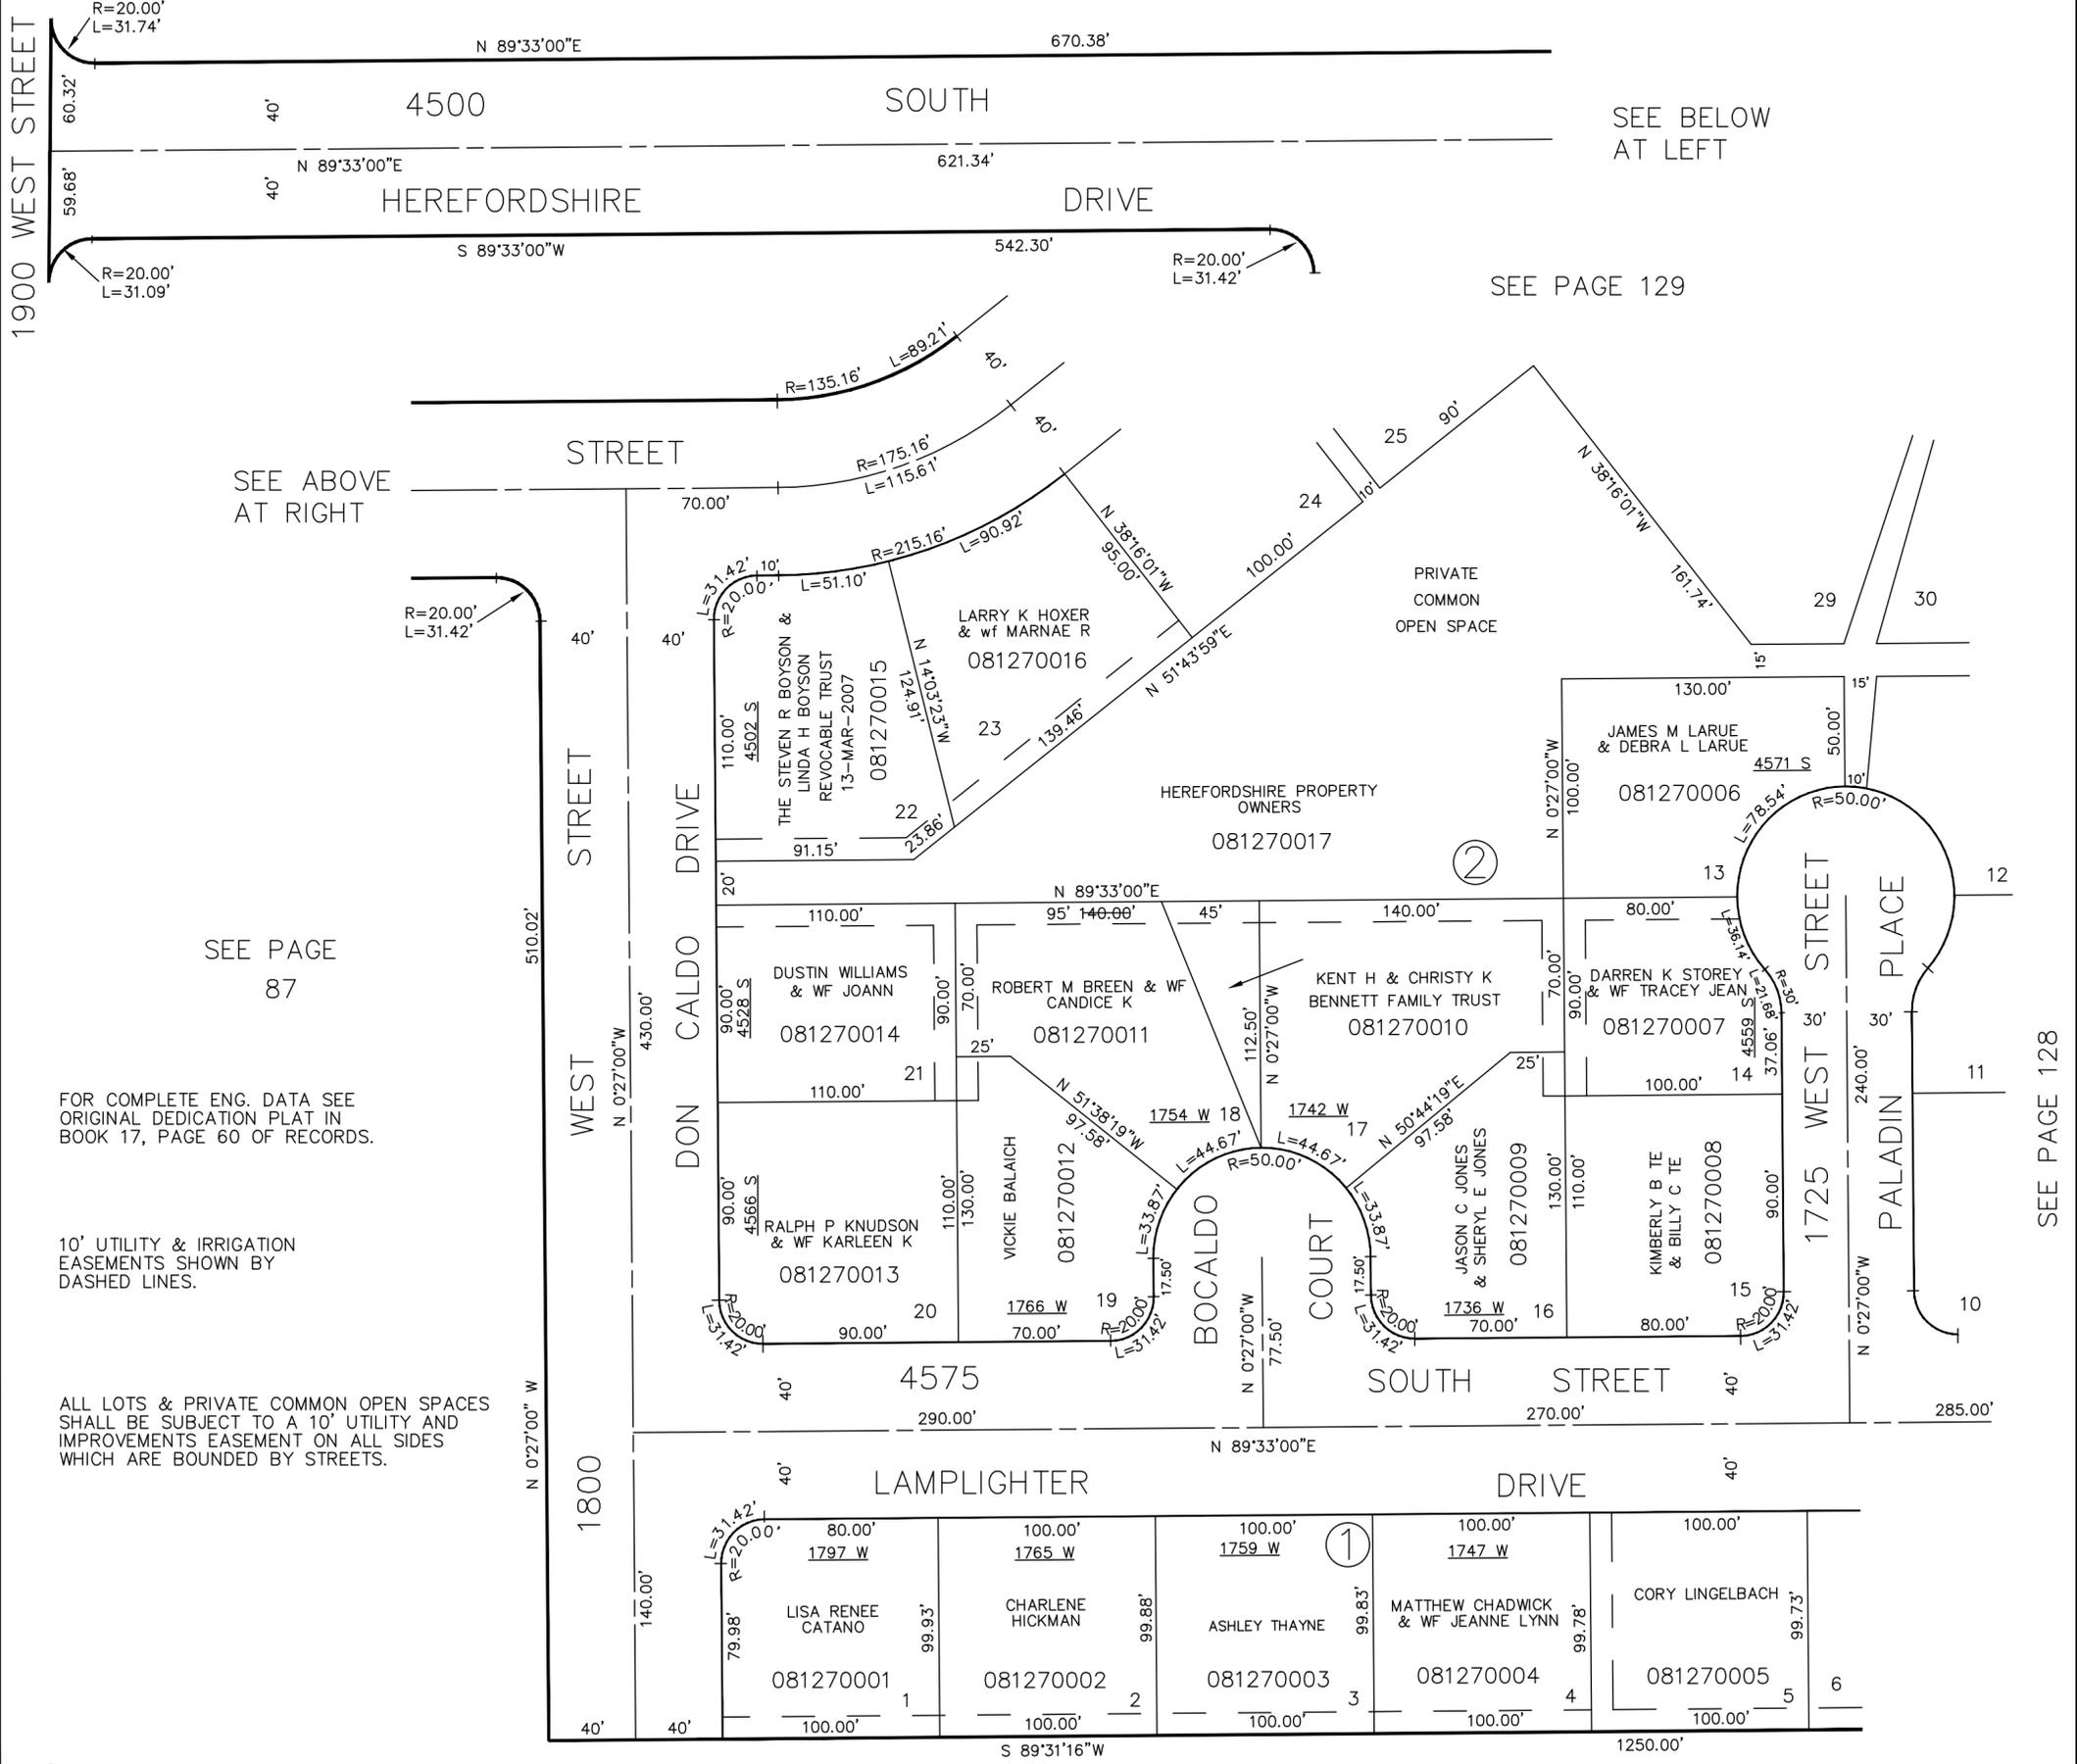

SEE ABOVE AT RIGHT

SEE BELOW AT LEFT

SEE PAGE 129

SEE PAGE 87

FOR COMPLETE ENG. DATA SEE ORIGINAL DEDICATION PLAT IN BOOK 17, PAGE 60 OF RECORDS.

10' UTILITY & IRRIGATION EASEMENTS SHOWN BY DASHED LINES.

ALL LOTS & PRIVATE COMMON OPEN SPACES SHALL BE SUBJECT TO A 10' UTILITY AND IMPROVEMENTS EASEMENT ON ALL SIDES WHICH ARE BOUNDED BY STREETS.

SEE PAGE 128

SEE PAGE 87