

PART OF S.W. 1/4 OF SEC. 12, T.5 N., R.2 W., S.L.B. & M

128

HEREFORDSHIRE

TAXING UNIT 41, 87

BLOCK 1
LOTS 6-12

BLOCK 2
LOTS 1-12
IN 'ROY CITY
SCALE 1"=50'

BLOCK 3
LOTS 1, 2, 3

PREFIX 08-128

CURVE DATA


C-1	Δ=90°00'00"	L=31.42'	CH=28.28'	T=20.00'	R=20.00'
C-17	Δ=41°24'35"	L=21.68'	CH=21.21'	T=11.34'	R=30.00'
C-21	Δ=11°27'32"	L=10.00'	CH=9.98'	T=5.02'	R=50.00'
C-24	Δ=41°24'35"	L=36.14'	CH=35.36'	T=18.90'	R=50.00'
C-27	Δ=90°00'00"	L=78.54'	CH=70.71'	T=50.00'	R=50.00'
C-28	Δ=78°32'28"	L=68.54'	CH=63.30'	T=40.88'	R=50.00'
C-29	Δ=25°23'22"	L=47.38'	CH=46.99'	T=24.08'	R=106.91'
C-30	Δ=38°41'36"	L=99.22'	CH=97.34'	T=51.58'	R=146.91'
C-31	Δ=11°08'47"	L=36.25'	CH=36.20'	T=18.18'	R=186.91'
C-32	Δ=3°08'32"	L=10.25'	CH=10.25'	T=5.13'	R=186.91'
C-33	Δ=18°53'28"	L=61.63'	CH=61.35'	T=31.10'	R=186.91'
C-34	Δ=103°18'14"	L=36.06'	CH=31.37'	T=25.28'	R=20.00'
C-35	Δ=84°27'11"	L=29.48'	CH=26.88'	T=18.15'	R=20.00'

FOR COMPLETE ENG. DATA
SEE ORIG. DED. PLAT IN
BOOK 17, PAGE 60

10' UTILITY & IRRIGATION
EASEMENTS SHOWN BY
DASHED LINES

SEE PAGE 129

SEE PAGE 87-1

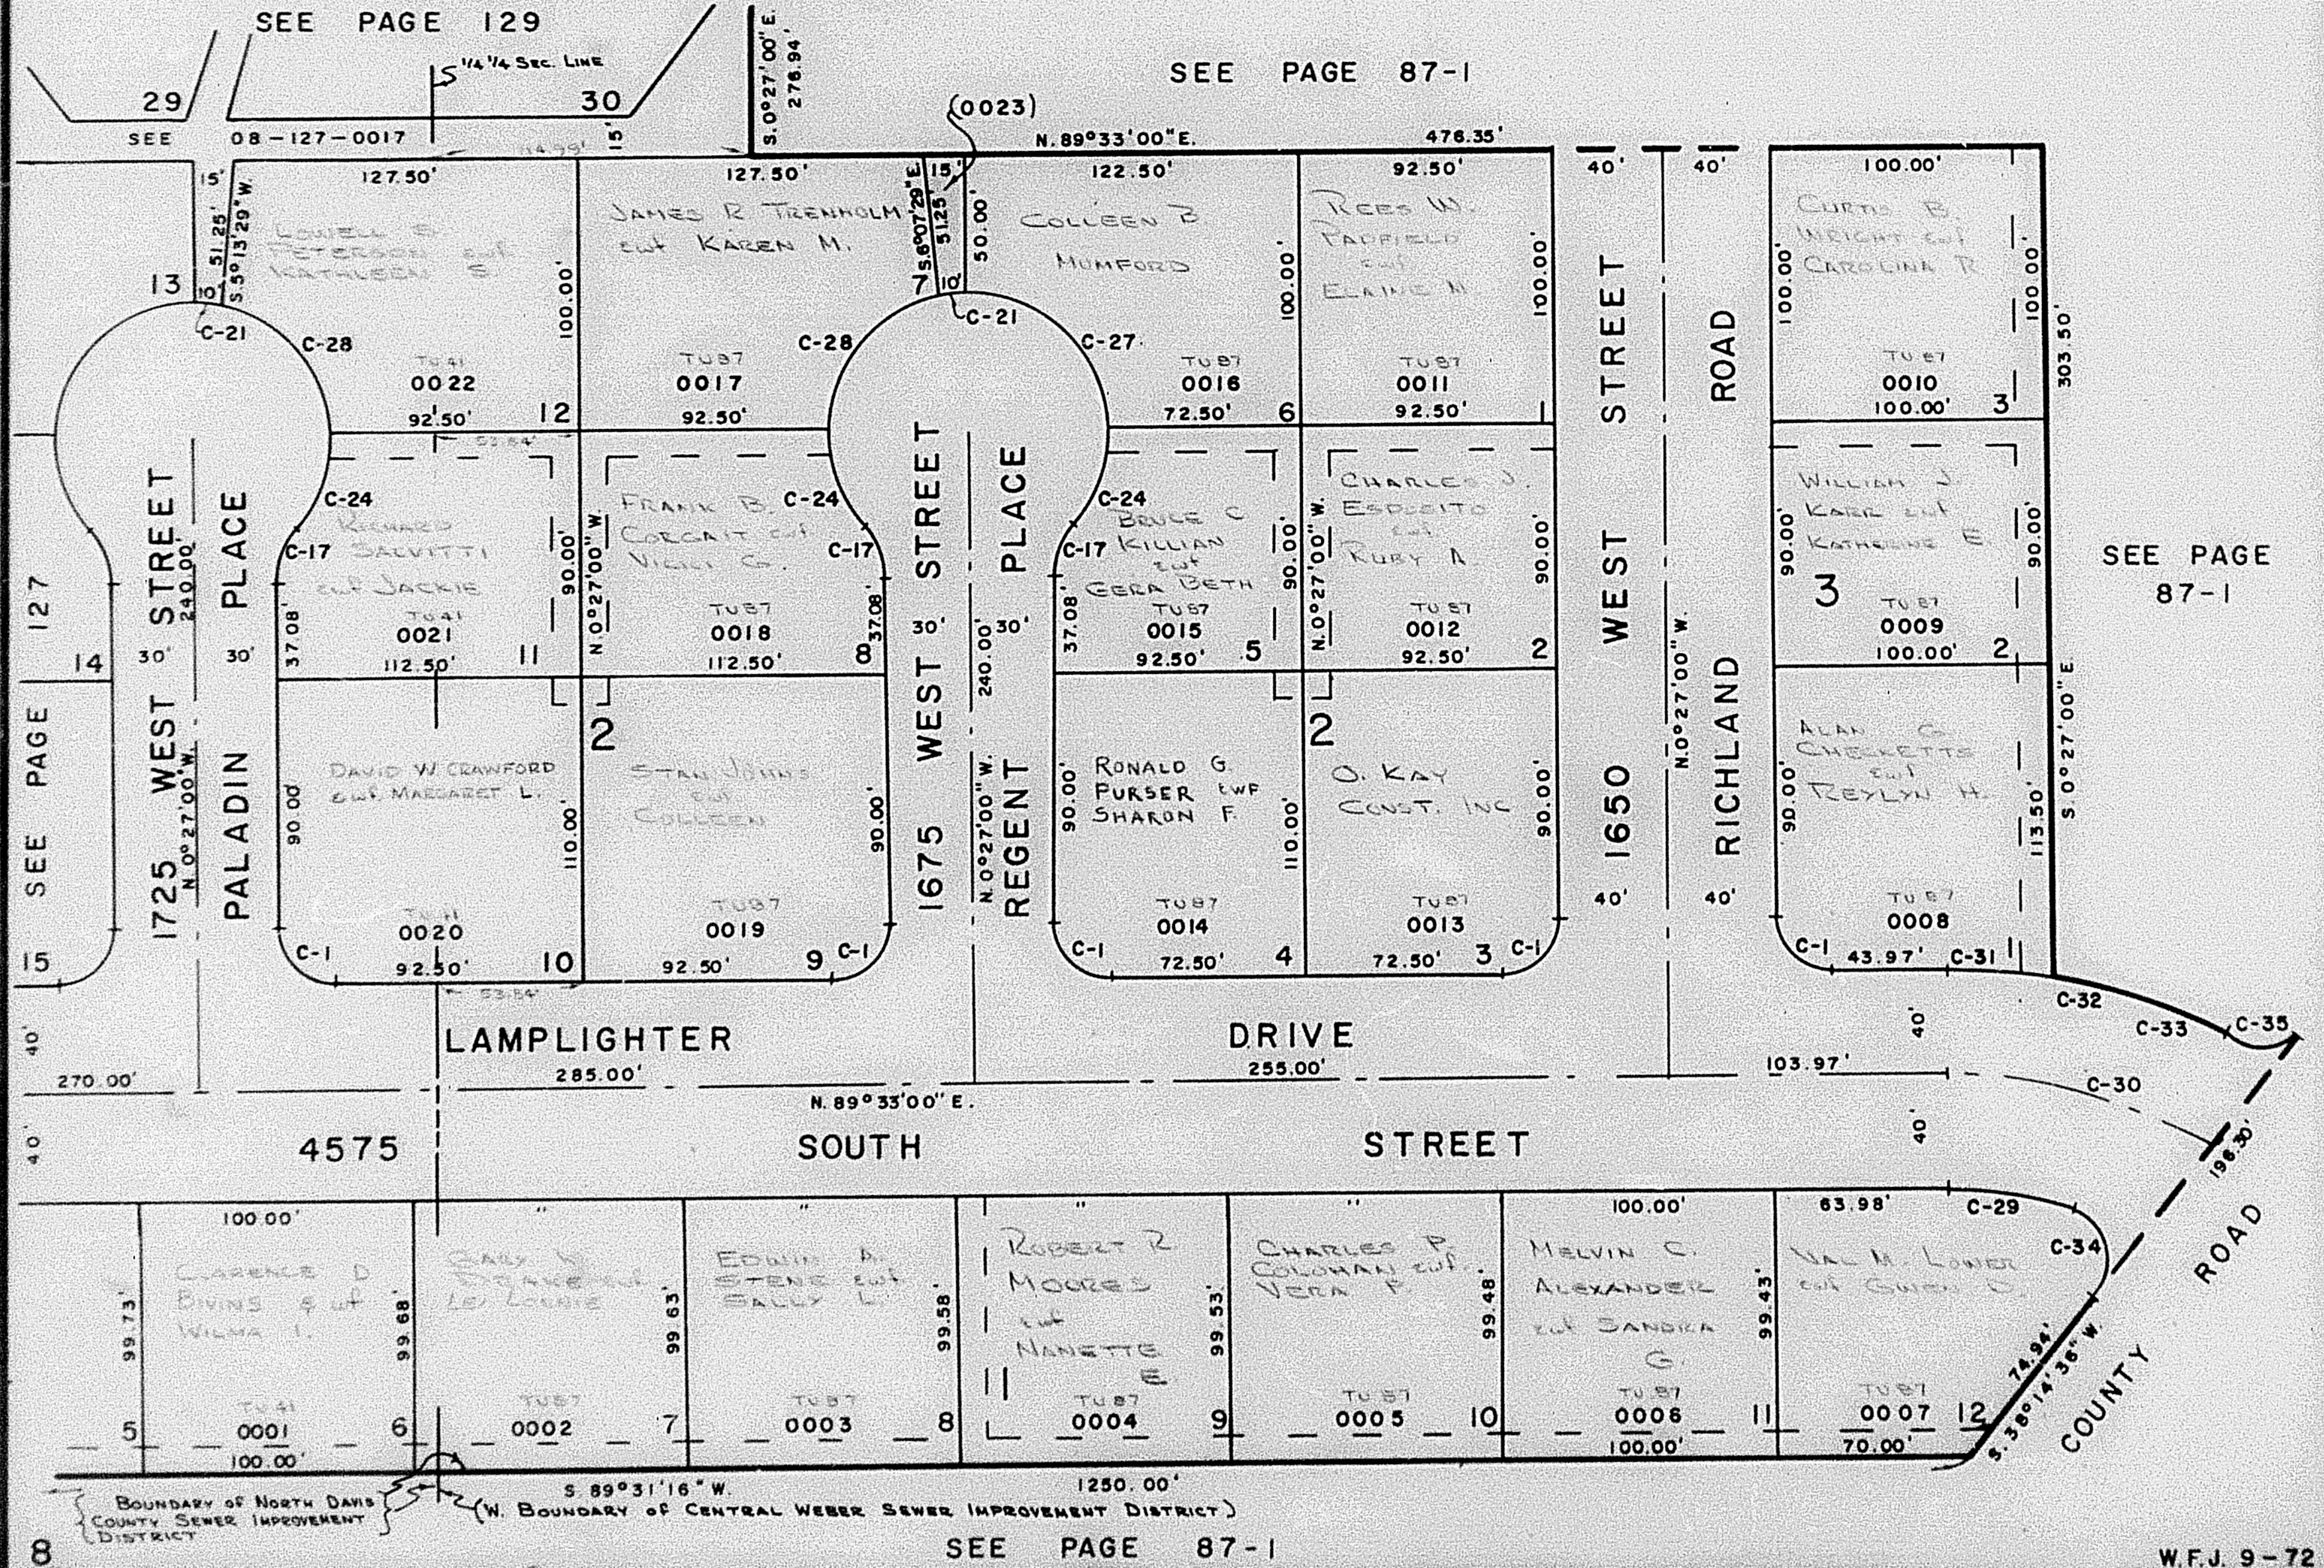

SEE PAGE 87-1

W.F.J. 9-72