

TAXING UNIT : 41,87

BLOCK 1
LOTS 6-12

BLOCK 2
LOTS 1-12
IN 'ROY CITY
SCALE 1"=50'

BLOCK 3
LOTS 1, 2, 3


PREFIX : 08-128

CURVE DATA

C-1	$\Delta = 90^{\circ} 00' 00''$	L = 31.42'	CH = 28.28'	T = 20.00'	R = 20.00'
C-17	$\Delta = 41^{\circ} 24' 35''$	L = 21.68'	CH = 21.21'	T = 11.34'	R = 30.00'
C-21	$\Delta = 11^{\circ} 27' 32''$	L = 10.00'	CH = 9.98'	T = 5.02'	R = 50.00'
C-24	$\Delta = 41^{\circ} 24' 35''$	L = 36.14'	CH = 35.36'	T = 18.90'	R = 50.00'
C-27	$\Delta = 90^{\circ} 00' 00''$	L = 78.54'	CH = 70.71'	T = 50.00'	R = 50.00'
C-28	$\Delta = 78^{\circ} 32' 28''$	L = 68.54'	CH = 63.30'	T = 40.88'	R = 50.00'
C-29	$\Delta = 25^{\circ} 23' 22''$	L = 47.38'	CH = 46.99'	T = 24.08'	R = 106.91'
C-30	$\Delta = 38^{\circ} 41' 36''$	L = 99.22'	CH = 97.34'	T = 51.58'	R = 146.91'
C-31	$\Delta = 111^{\circ} 06' 47''$	L = 36.25'	CH = 36.20'	T = 18.18'	R = 186.91'
C-32	$\Delta = 3^{\circ} 08' 32''$	L = 10.25'	CH = 10.25'	T = 5.13'	R = 186.91'
C-33	$\Delta = 18^{\circ} 53' 28''$	L = 61.63'	CH = 61.35'	T = 31.10'	R = 186.91'
C-34	$\Delta = 103^{\circ} 18' 14''$	L = 36.06'	CH = 31.37'	T = 25.28'	R = 20.00'
C-35	$\Delta = 84^{\circ} 27' 11''$	L = 29.48'	CH = 26.88'	T = 18.15'	R = 20.00'

FOR COMPLETE ENG. DATA
SEE ORIG. DED. PLAT IN
BOOK 17, PAGE 60

10' UTILITY & IRRIGATION
EASEMENTS SHOWN BY
DASHED LINES

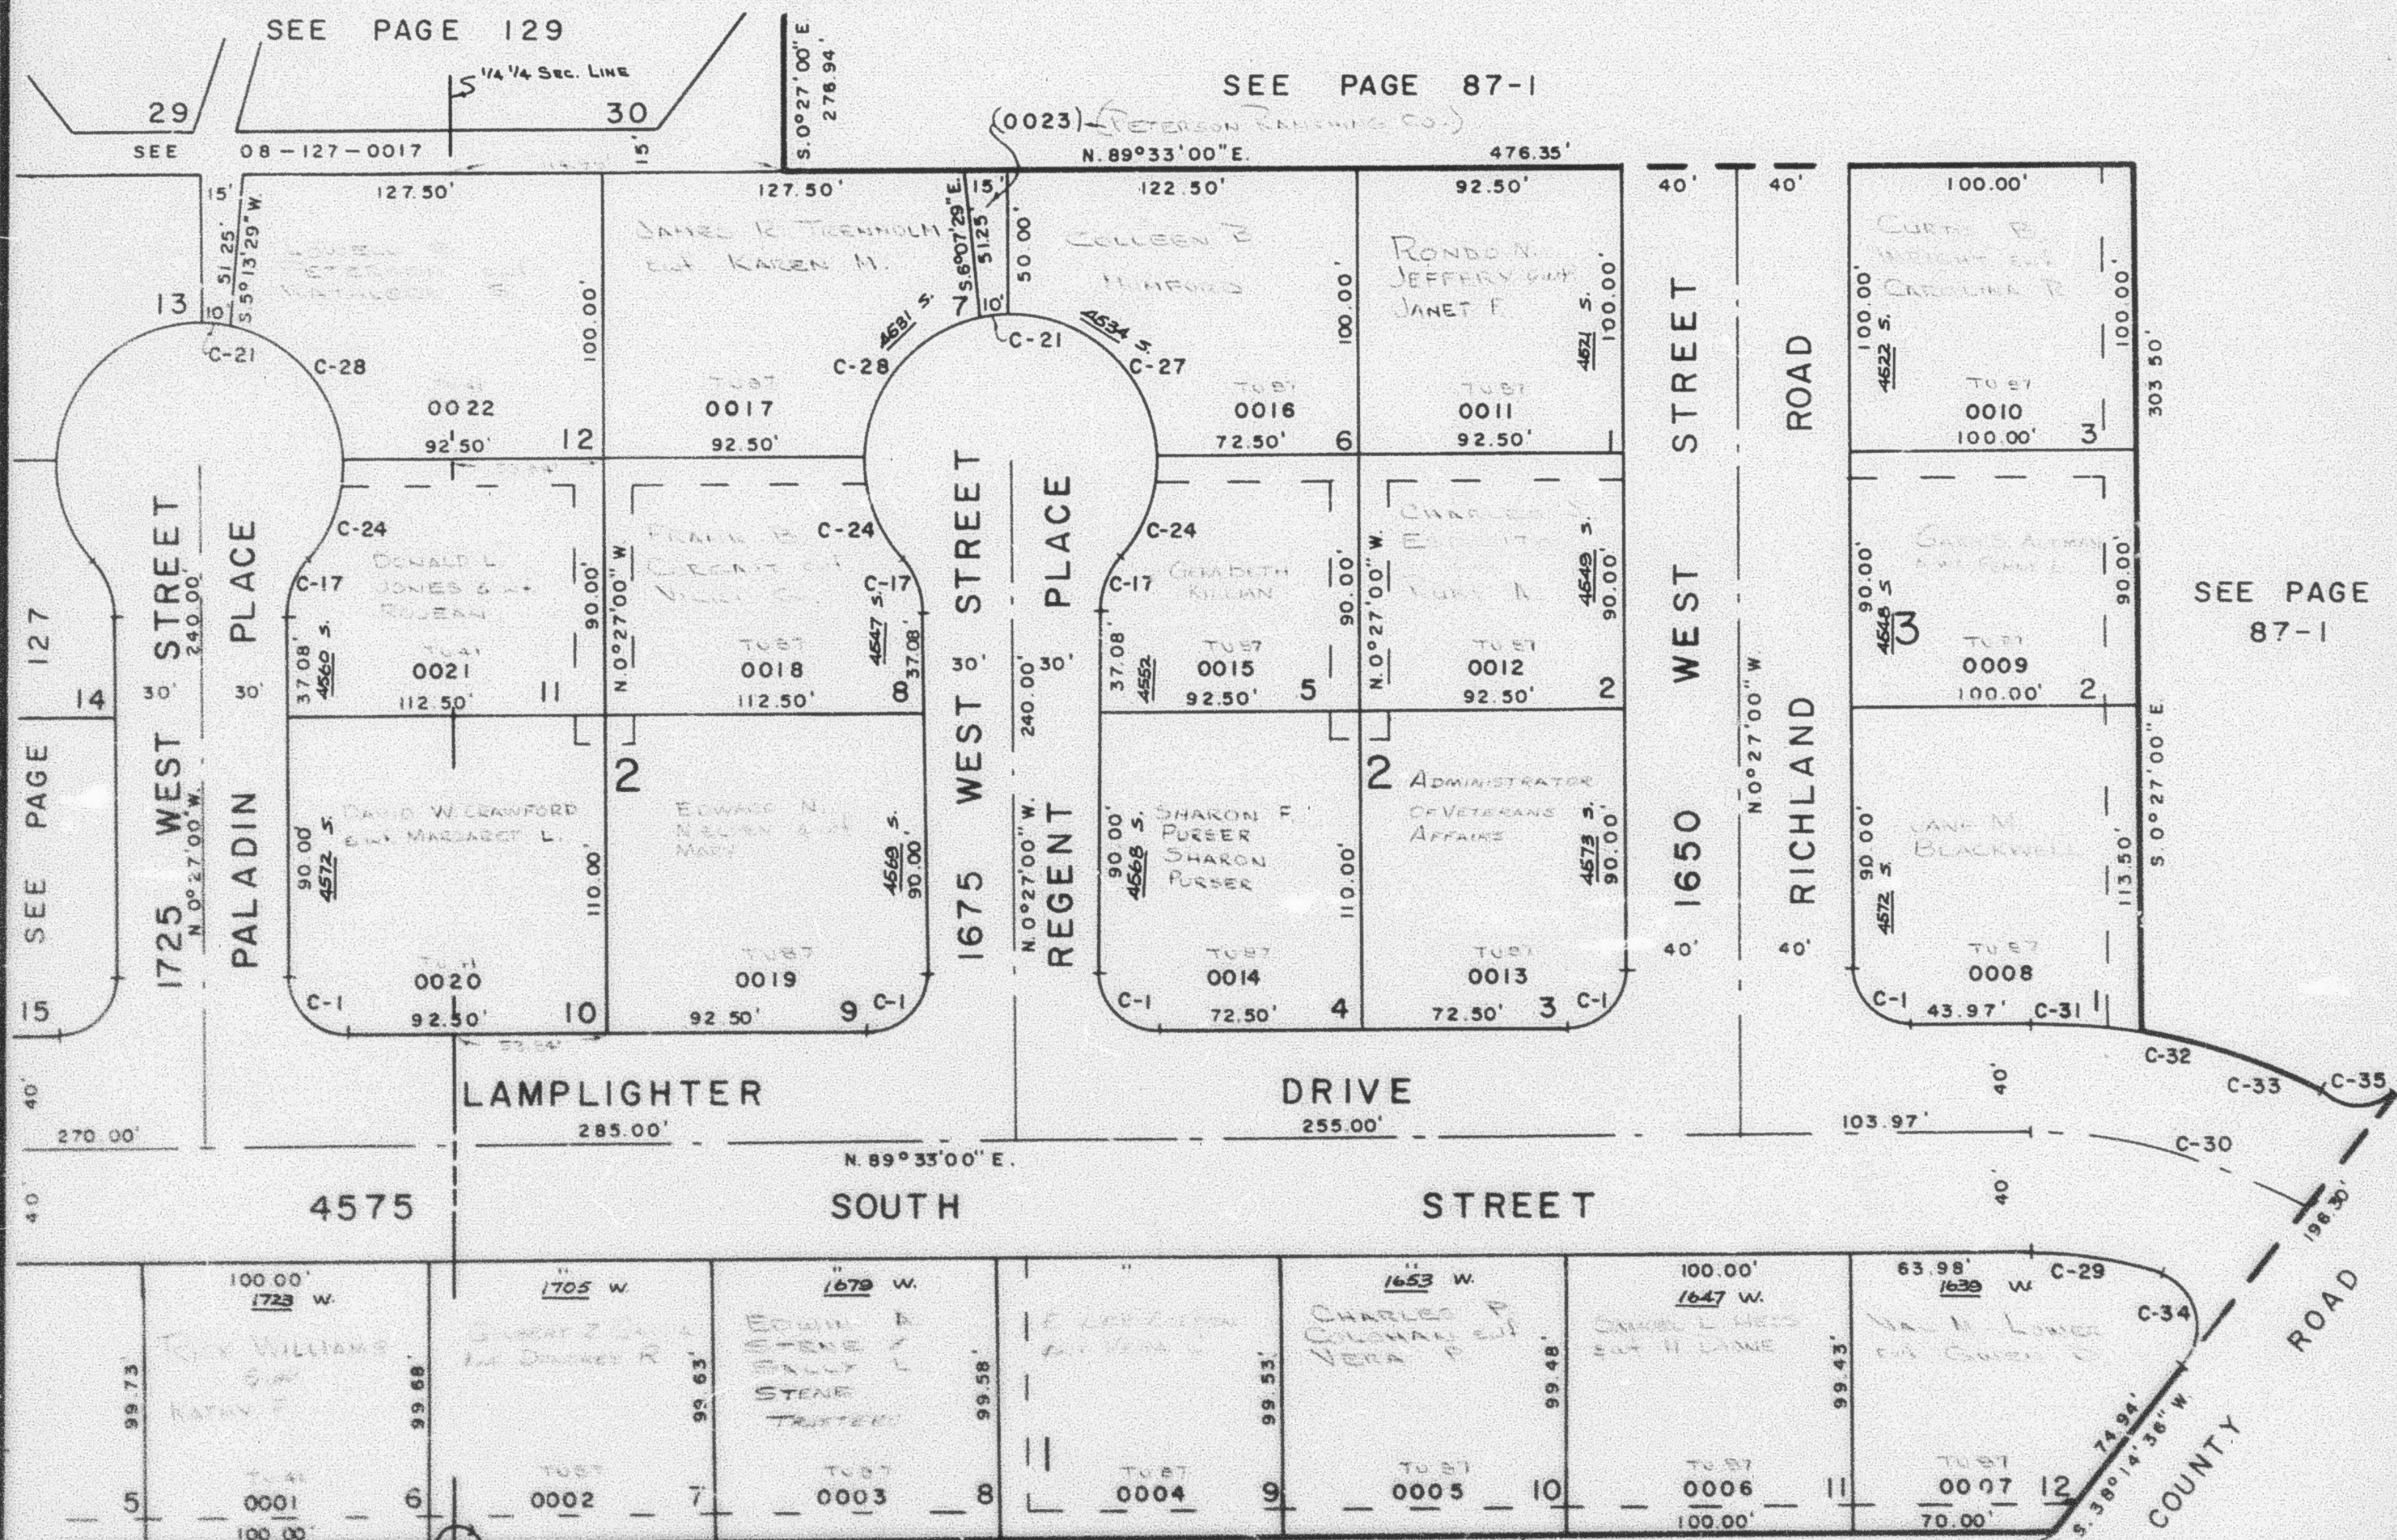

8

SEE PAGE 87-1