

128

TAXING UNIT : 41

BLOCK 2
LOTS 1-12
IN 'ROY CITY'
SCALE 1"=50'


BLOCK 3
LOTS 1, 2, 3

PREFIX : 08-128

CURVE			DATA		
C-1	$\Delta = 90^{\circ}00'00''$	$L = 31.42'$	$CH = 28.28'$	$T = 20.00'$	$R = 20.00'$
C-17	$\Delta = 41^{\circ}24'35''$	$L = 21.68'$	$CH = 21.21'$	$T = 11.34'$	$R = 30.00'$
C-21	$\Delta = 11^{\circ}27'32''$	$L = 10.00'$	$CH = 9.98'$	$T = 5.02'$	$R = 50.00'$
C-24	$\Delta = 41^{\circ}24'35''$	$L = 36.14'$	$CH = 35.36'$	$T = 18.90'$	$R = 50.00'$
C-27	$\Delta = 90^{\circ}00'00''$	$L = 78.54'$	$CH = 70.71'$	$T = 50.00'$	$R = 50.00'$
C-28	$\Delta = 78^{\circ}32'26''$	$L = 68.54'$	$CH = 63.30'$	$T = 40.88'$	$R = 50.00'$
C-29	$\Delta = 25^{\circ}23'22''$	$L = 47.38'$	$CH = 46.99'$	$T = 24.08'$	$R = 108.91'$
C-30	$\Delta = 38^{\circ}41'36''$	$L = 99.22'$	$CH = 97.34'$	$T = 51.58'$	$R = 146.91'$
C-31	$\Delta = 11^{\circ}06'47''$	$L = 36.25'$	$CH = 36.20'$	$T = 18.18'$	$R = 186.91'$
C-32	$\Delta = 3^{\circ}08'32''$	$L = 10.25'$	$CH = 10.25'$	$T = 5.13'$	$R = 186.91'$
C-33	$\Delta = 18^{\circ}53'28''$	$L = 61.63'$	$CH = 61.35'$	$T = 31.10'$	$R = 186.91'$
C-34	$\Delta = 103^{\circ}18'14''$	$L = 36.06'$	$CH = 31.37'$	$T = 25.28'$	$R = 20.00'$
C-35	$\Delta = 84^{\circ}27'11''$	$L = 29.48'$	$CH = 26.88'$	$T = 18.18'$	$R = 20.00'$

FOR COMPLETE ENG. DATA
SEE ORIG. DED. PLAT IN
BOOK 17, PAGE 60

10' UTILITY & IRRIGATION
EASEMENTS SHOWN BY
DASHED LINES

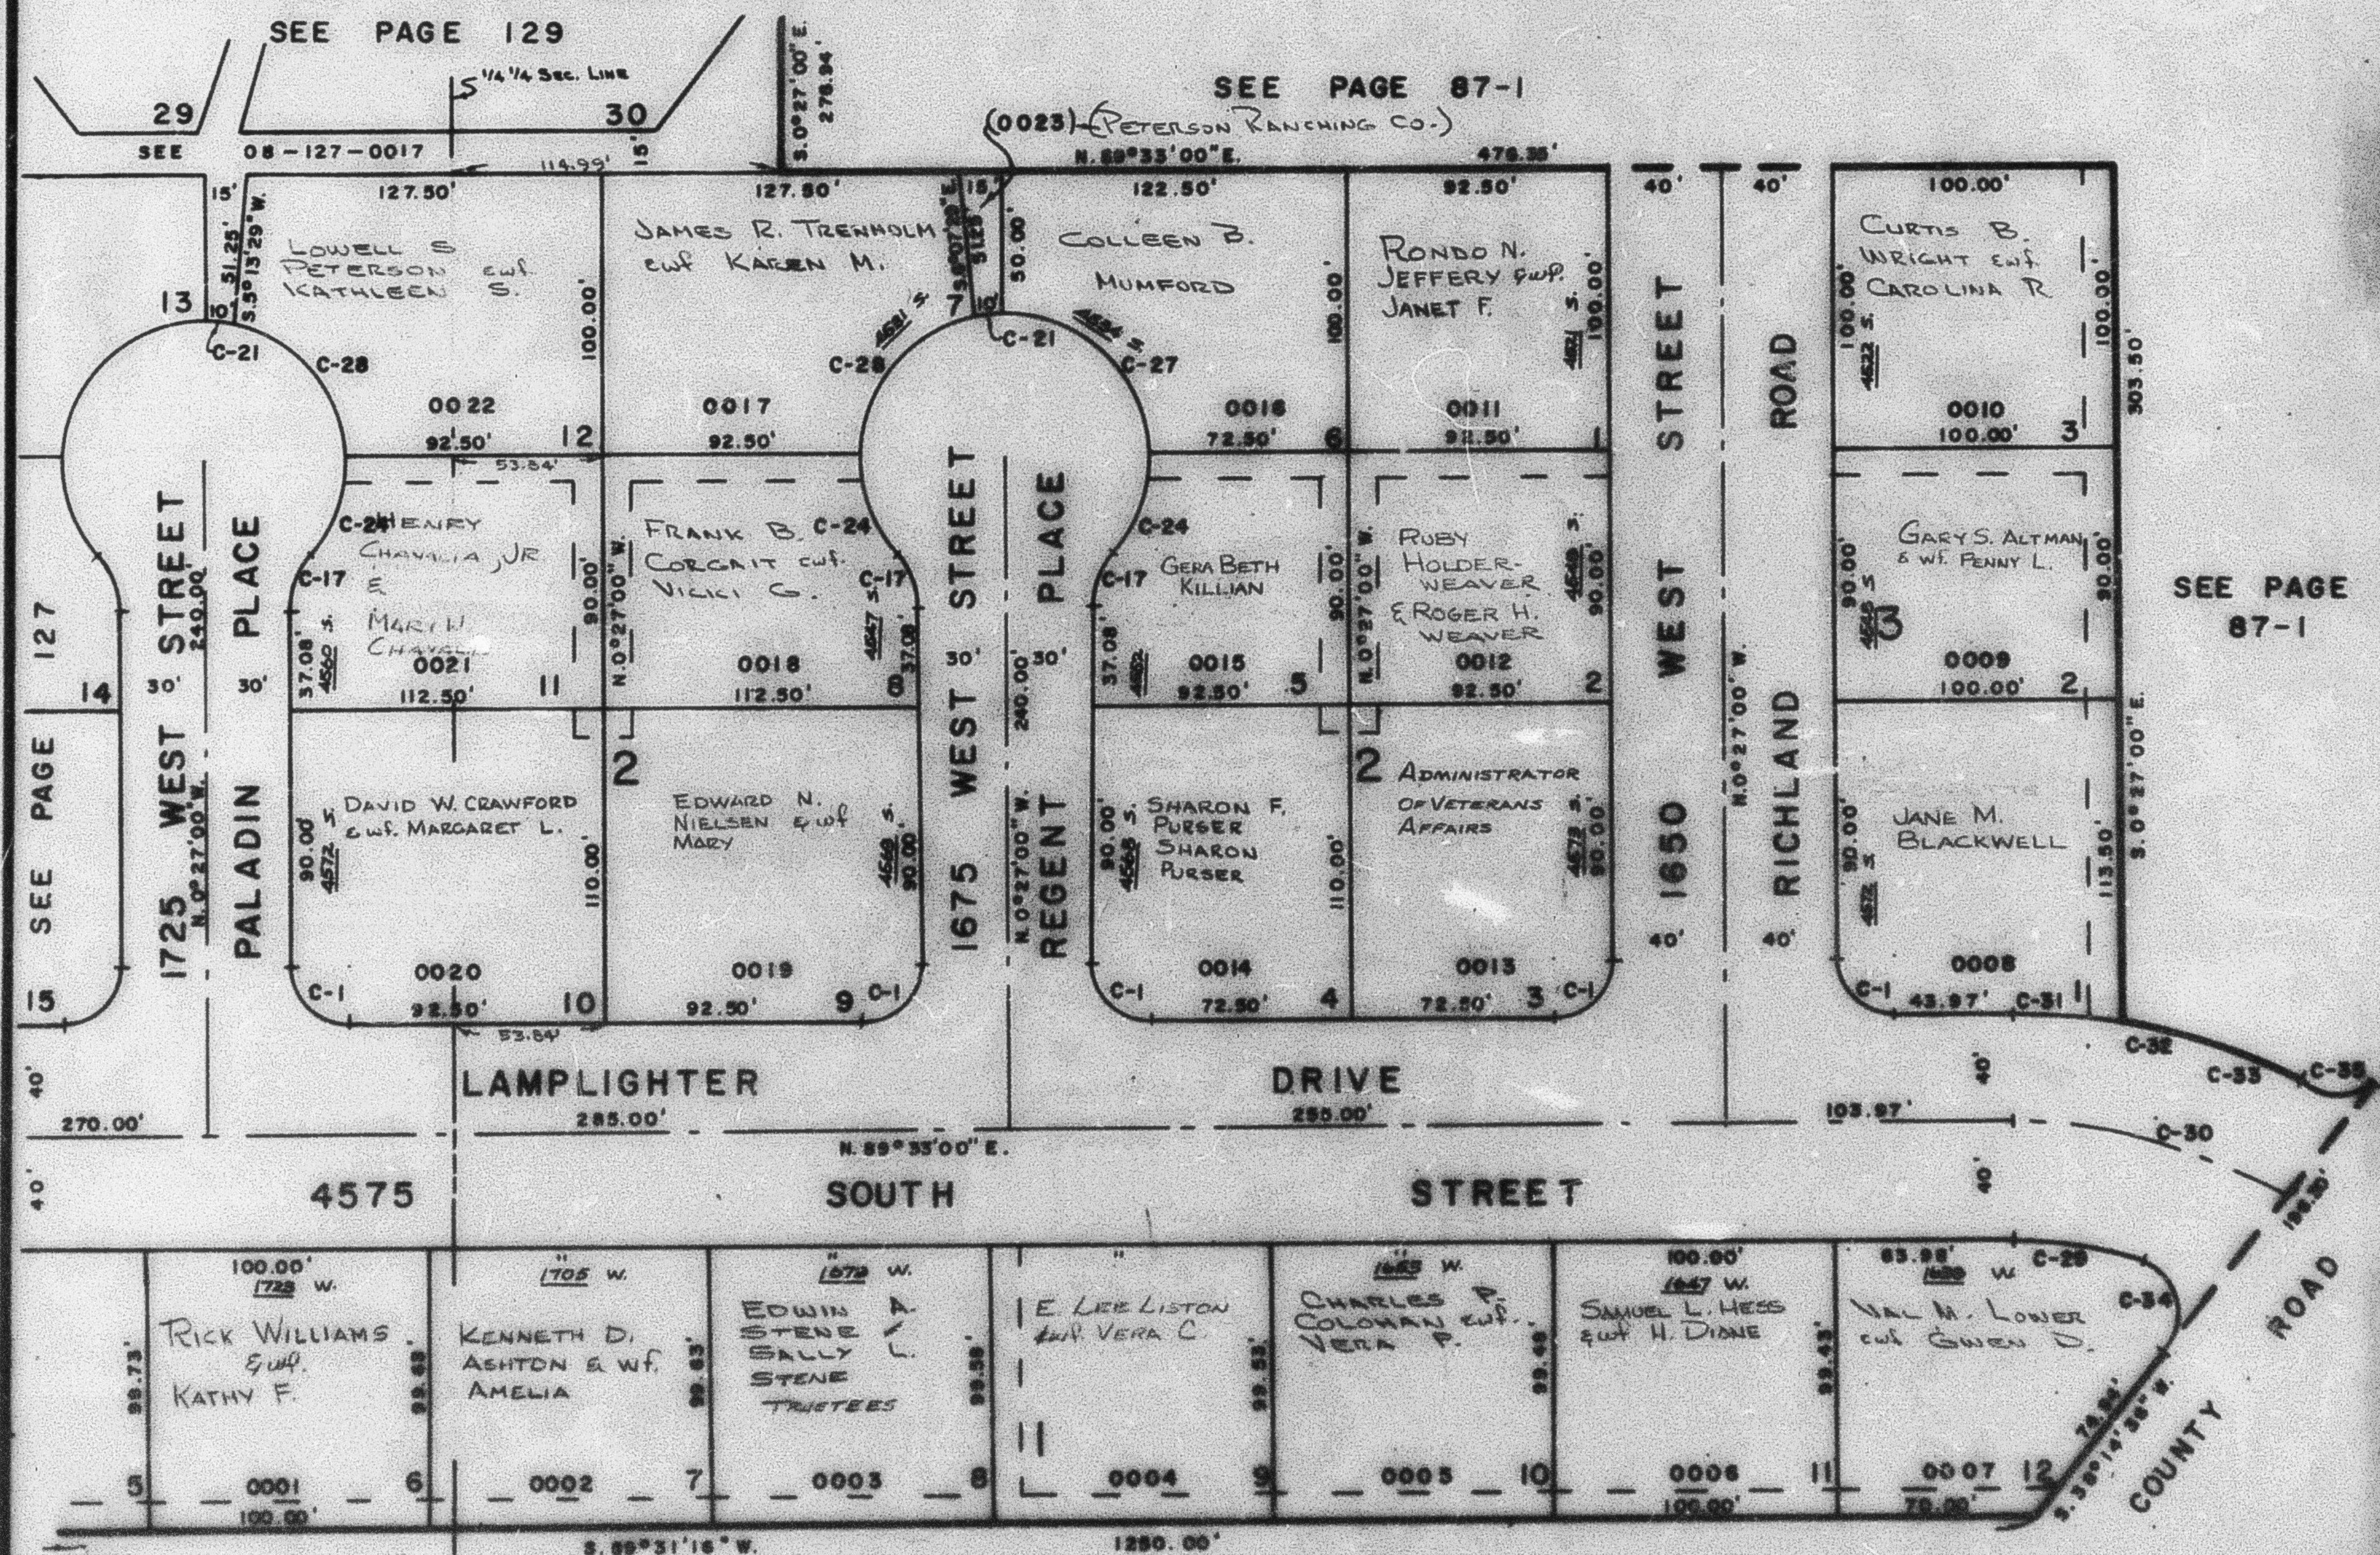

SEE PAGE 87-1

W.F.J. 9-7