

PART OF S.W. 1/4 OF SEC. 12, T.5N., R.2W., S.L.B. & M.
HEREFORDSHIRE

BLOCK 1
LOTS 6-12

BLOCK 2
LOTS 1-12

BLOCK 3
LOTS 1,2,3


IN ROY CITY

SCALE 1"=60'

TAXING UNIT: 41

SEE PAGE 129

SEE PAGE 87

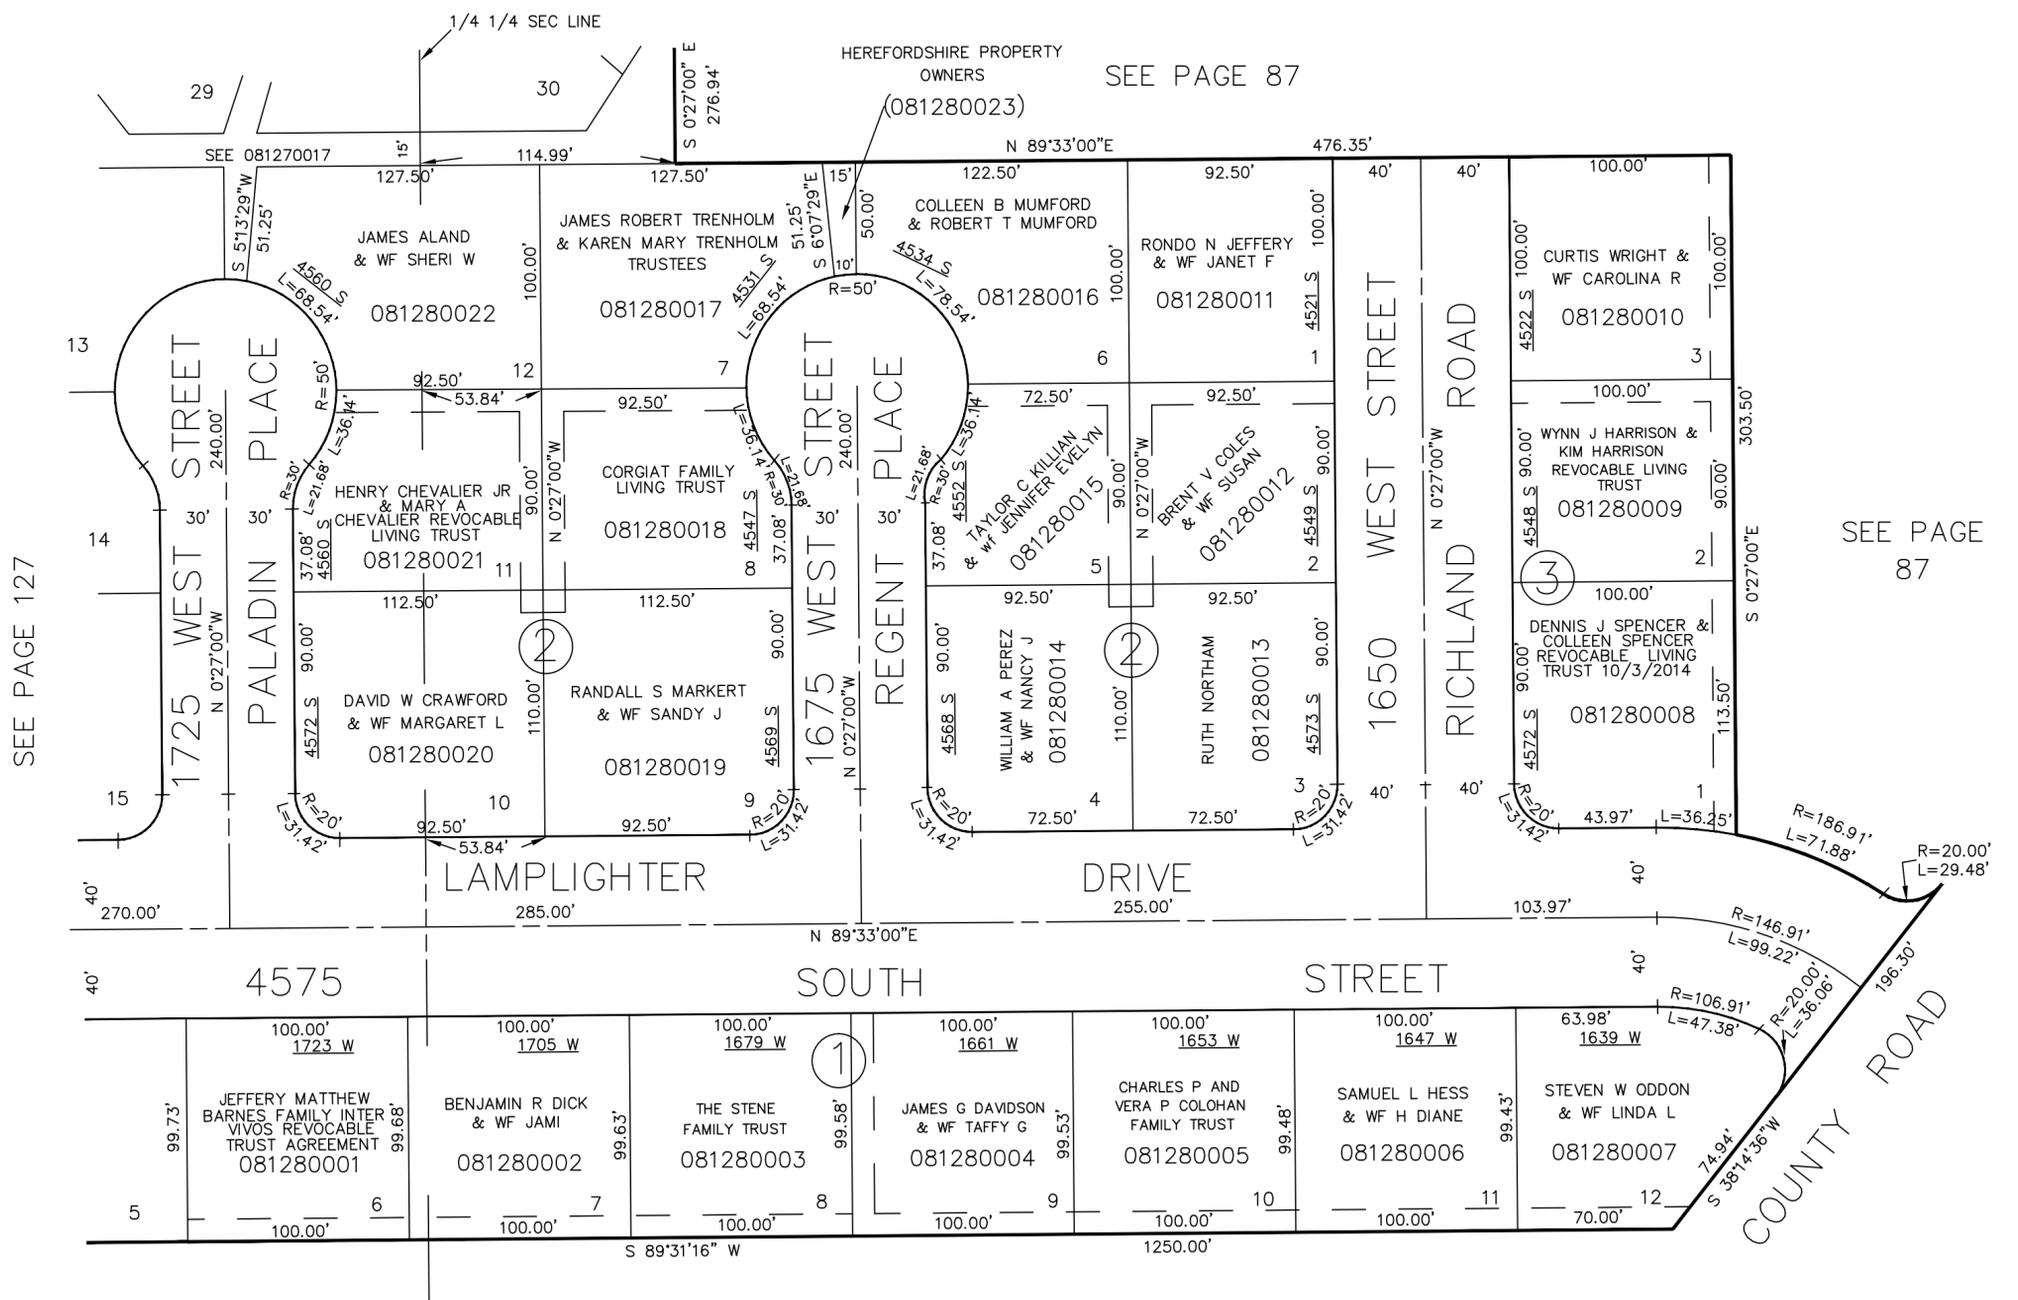

SEE PAGE 127

SEE PAGE 87

SEE PAGE 87

FOR COMPLETE ENG. DATA SEE ORIGINAL DEDICATION PLAT IN BOOK 17, PAGE 60 OF RECORDS.

10' UTILITY & IRRIGATION EASEMENTS SHOWN BY DASHED LINES.

ALL LOTS & PRIVATE COMMON OPEN SPACES SHALL BE SUBJECT TO A 10' UTILITY AND IMPROVEMENTS EASEMENT ON ALL SIDES WHICH ARE BOUNDED BY STREETS.