

PART OF S.W. 1/4 OF SEC. 12, T.5N., R.2W., S.L.B. & M.
HEREFORDSHIRE

BLOCK 1
LOTS 6-12

BLOCK 2
LOTS 1-12

BLOCK 3
LOTS 1,2,3

IN ROY CITY

SCALE 1"=60'


TAXING UNIT: 41

SEE PAGE 129

SEE PAGE 87

SEE PAGE 87

SEE PAGE 87

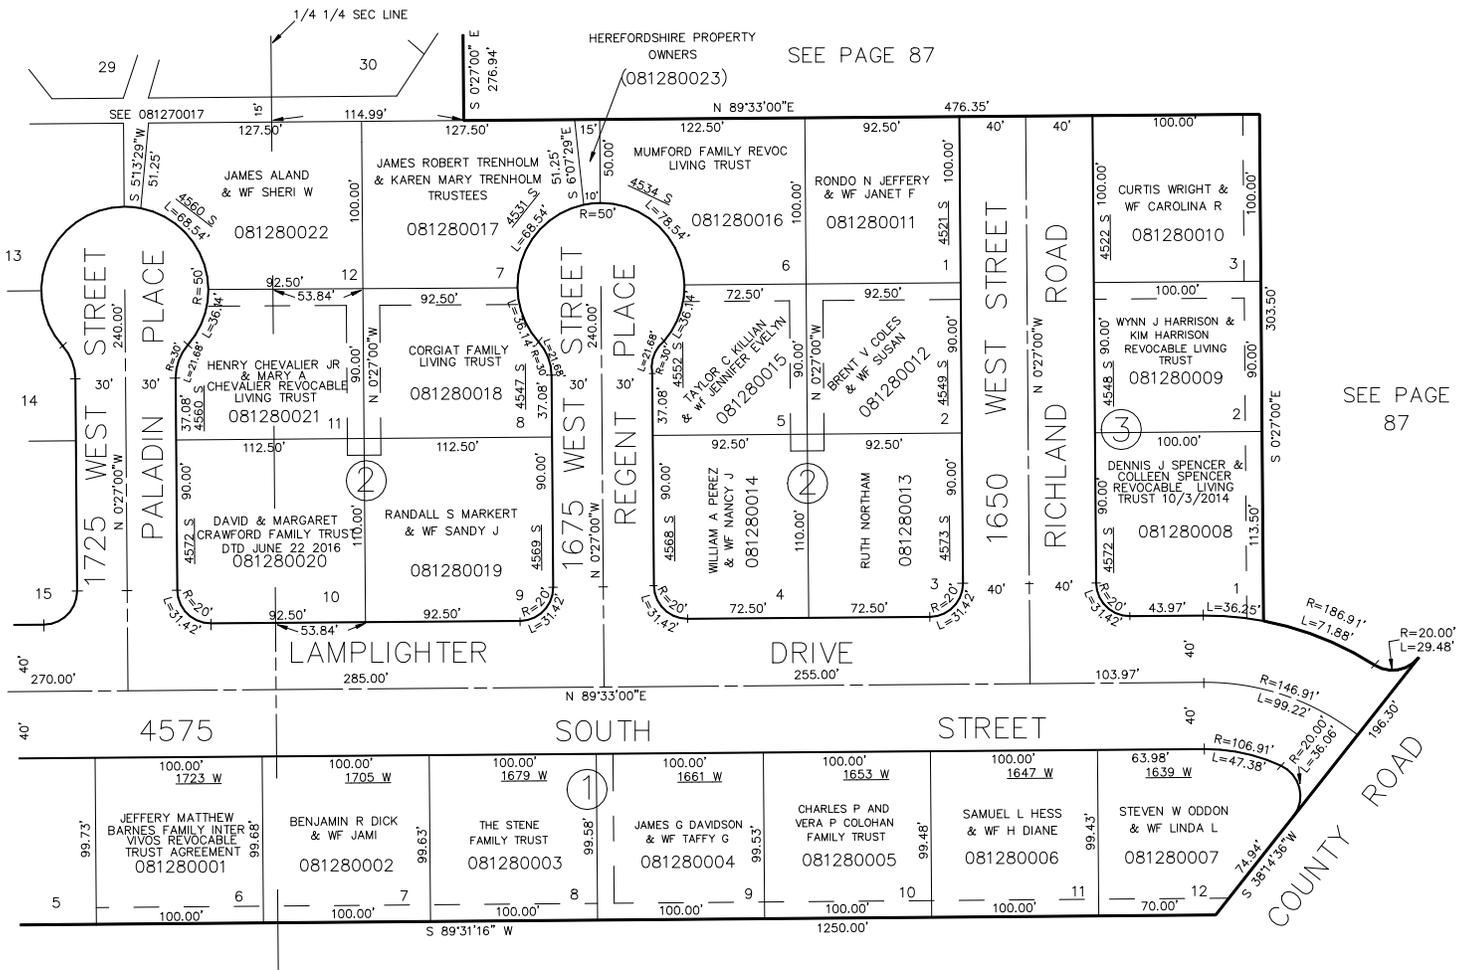

FOR COMPLETE ENG. DATA SEE ORIGINAL DEDICATION PLAT IN BOOK 17, PAGE 60 OF RECORDS.

10' UTILITY & IRRIGATION EASEMENTS SHOWN BY DASHED LINES.

ALL LOTS & PRIVATE COMMON OPEN SPACES SHALL BE SUBJECT TO A 10' UTILITY AND IMPROVEMENTS EASEMENT ON ALL SIDES WHICH ARE BOUNDED BY STREETS.