

HEREFORDSHIRE

TAXING UNIT 41, 73

BLOCK 2

PREFIX 08-129

LOTS 24-34

IN ROY CITY

SCALE 1"=50'

CURVE DATA


C-1	$\Delta=90^{\circ}00'00''$	L=31.42'	CH=28.28'	T=20.00'	R=20.00'
C-7	$\Delta=19^{\circ}56'20''$	L=67.38'	CH=67.02'	T=34.02'	R=193.55'
C-12	$\Delta=37^{\circ}49'01''$	L=38.00'	CH=37.32'	T=19.72'	R=97.58'
C-13	$\Delta=34^{\circ}02'22''$	L=29.71'	CH=29.27'	T=15.31'	R=50.00'
C-14	$\Delta=37^{\circ}49'01''$	L=37.81'	CH=36.76'	T=19.72'	R=97.58'
C-15	$\Delta=12^{\circ}10'57''$	L=25.00'	CH=24.98'	T=12.55'	R=117.58'
C-16	$\Delta=23^{\circ}38'04''$	L=52.81'	CH=52.17'	T=26.75'	R=117.58'
C-17	$\Delta=41^{\circ}24'35''$	L=81.68'	CH=81.21'	T=41.34'	R=30.00'
C-18	$\Delta=63^{\circ}49'19''$	L=99.70'	CH=99.58'	T=51.14'	R=50.00'
C-19	$\Delta=48^{\circ}40'18''$	L=42.47'	CH=41.21'	T=22.81'	R=50.00'
C-21	$\Delta=11^{\circ}27'32''$	L=10.00'	CH=9.98'	T=5.02'	R=50.00'
C-22	$\Delta=55^{\circ}49'58''$	L=48.72'	CH=48.82'	T=24.49'	R=50.00'
C-23	$\Delta=48^{\circ}00'00''$	L=42.76'	CH=41.47'	T=22.78'	R=50.00'

FOR COMPLETE ENG. DATA
SEE ORIG. DED. PLAT IN
BOOK 17, PAGE 60

10' UTILITY & IRRIGATION
EASEMENTS SHOWN BY
DASHED LINES

SEE PAGE 87-1

EXCEPT WHERE OTHERWISE SHOWN
ALL LOTS ARE OWNED BY
PETERSON RANCHING CO.

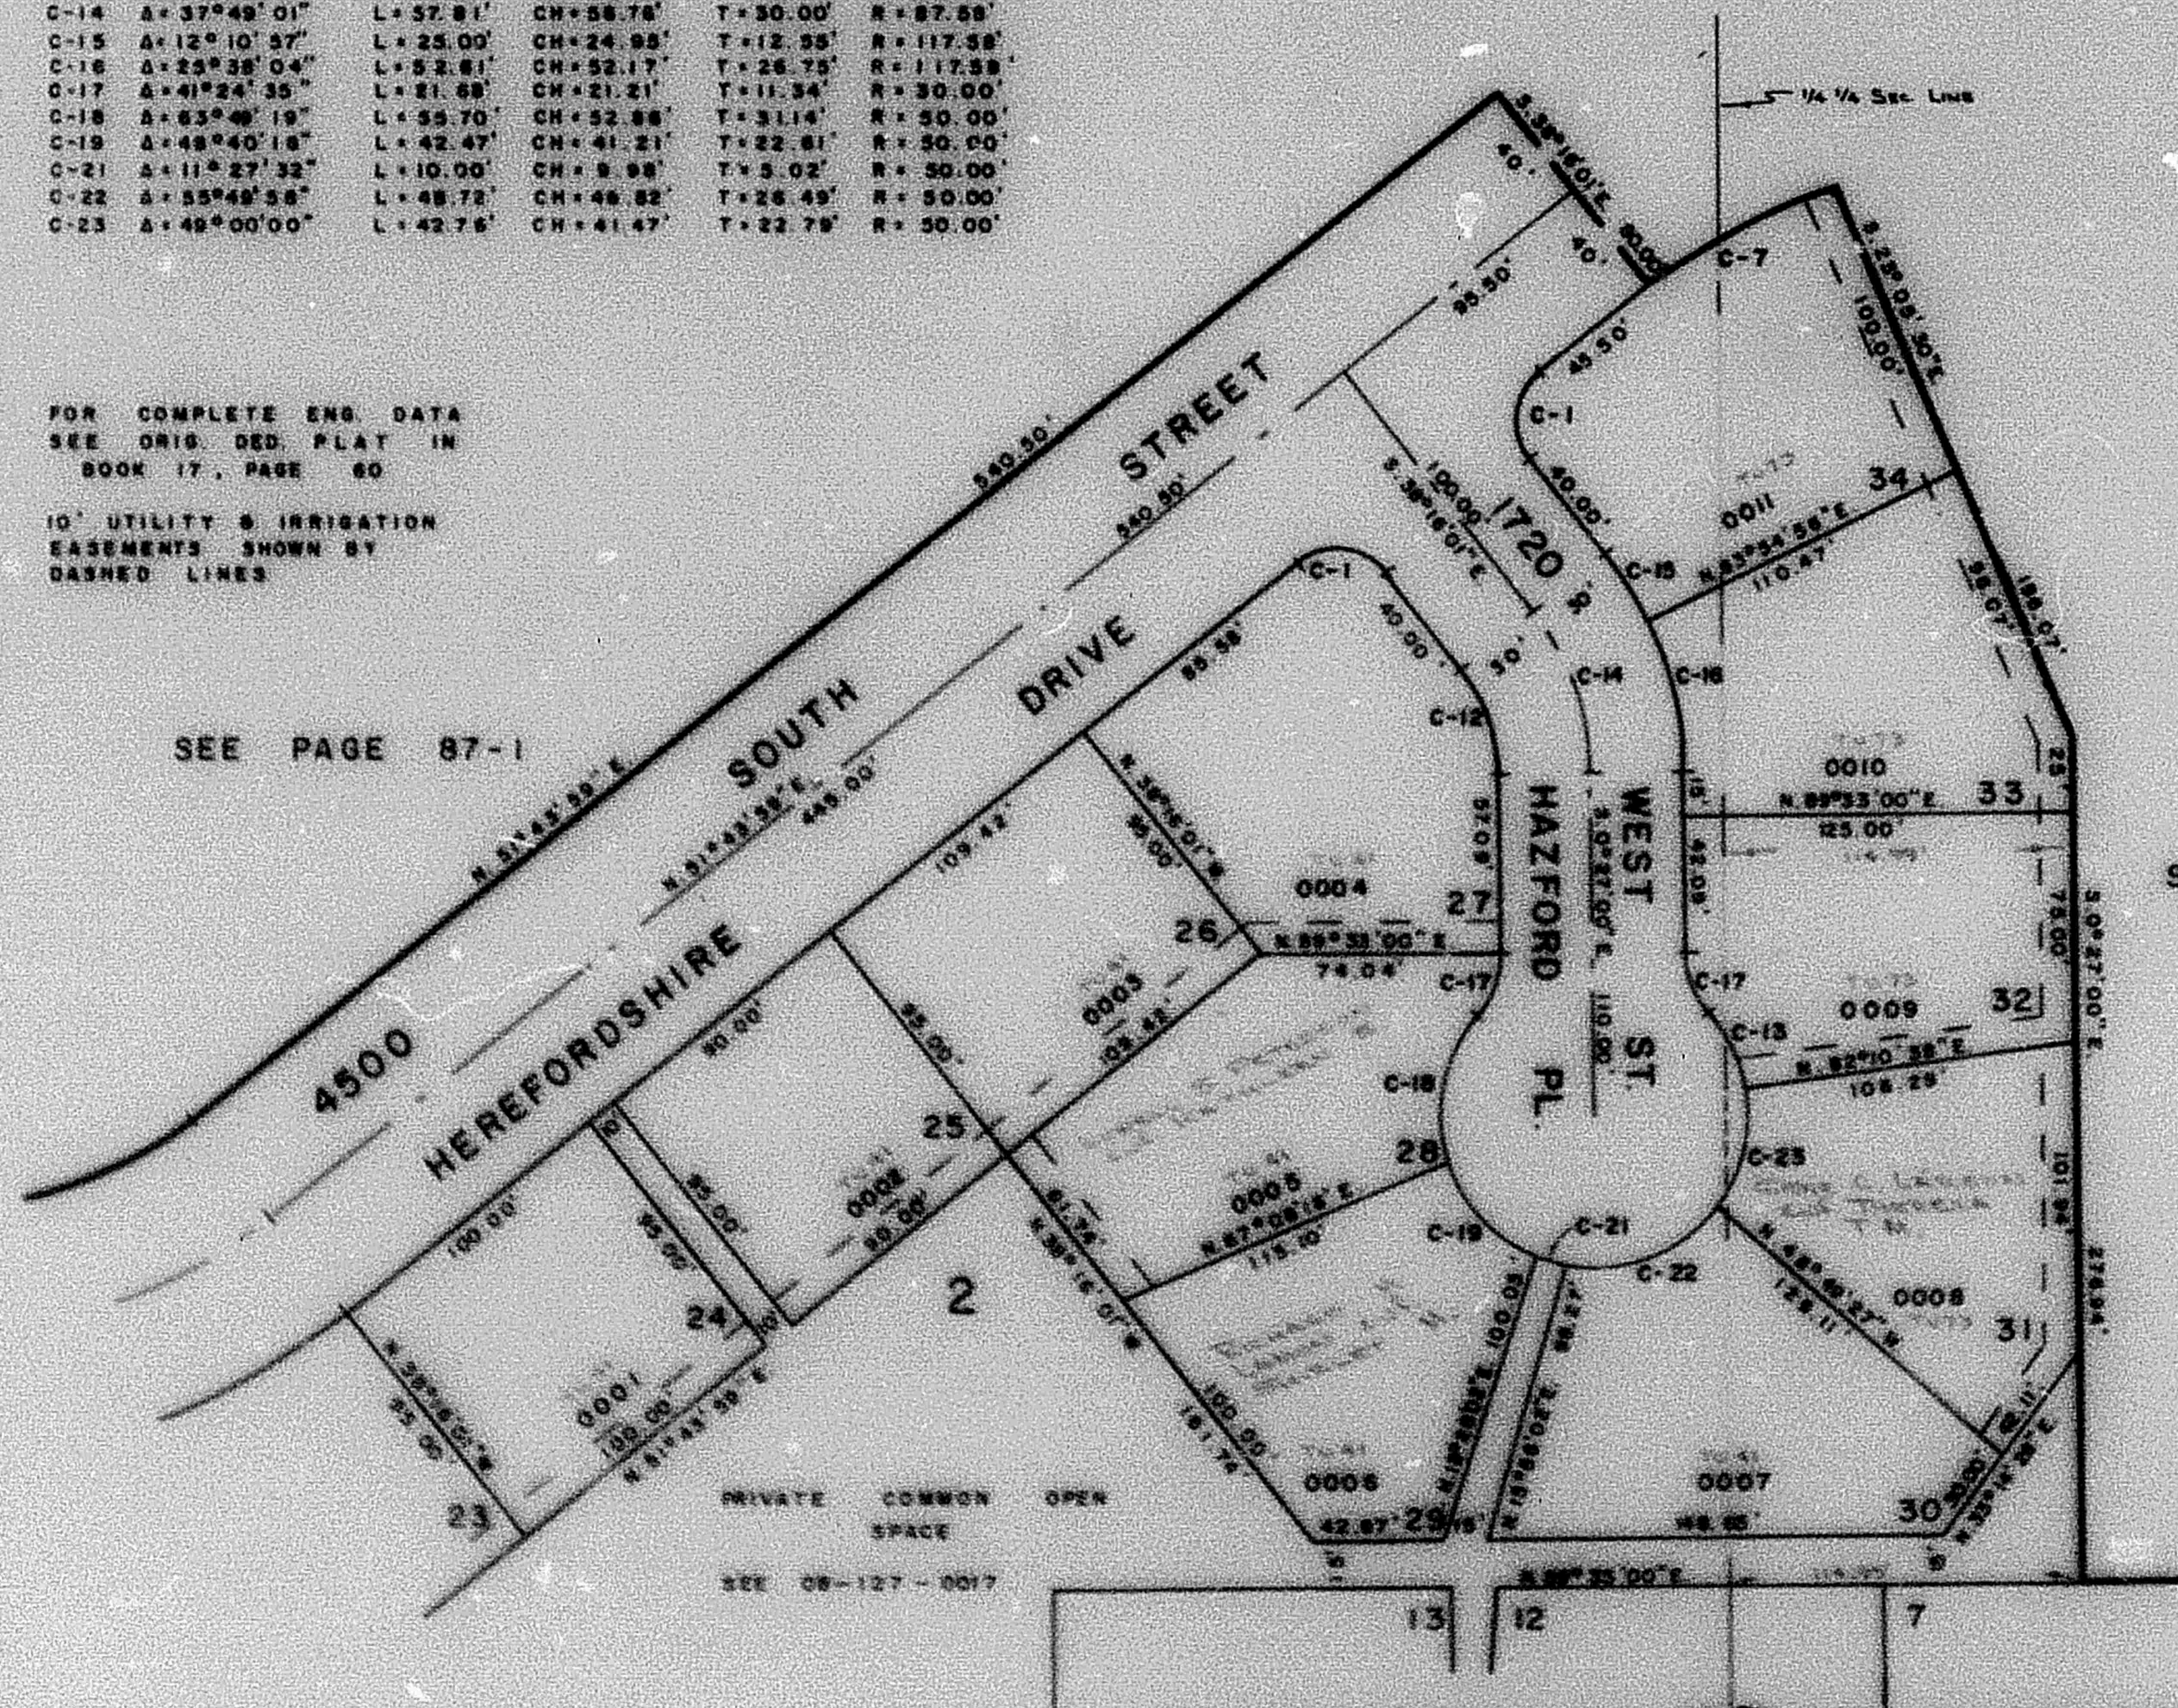

SEE PAGE 87-1

SEE PAGE 127

SEE PAGE 128