

PART OF S.W. 1/4 OF SEC. 12, T. 5 N., R. 2 W., S.L.B. & M.

129

HEREFORDSHIRE

TAXING UNIT 41, 87

BLOCK 2

PREFIX 08-129

LOTS 24-34

IN ROY CITY


SCALE 1"=50'

CURVE	DATA
C-1	Δ=90°00'00" L=31.42' CH=28.28' T=20.00' R=20.00'
C-7	Δ=19°58'20" L=67.38' CH=67.02' T=34.02' R=193.55'
C-12	Δ=37°49'01" L=38.00' CH=37.32' T=19.72' R=57.58'
C-13	Δ=34°02'22" L=29.71' CH=29.27' T=15.31' R=50.00'
C-14	Δ=37°49'01" L=37.81' CH=36.78' T=30.00' R=87.58'
C-15	Δ=12°10'57" L=25.00' CH=24.95' T=12.55' R=117.58'
C-16	Δ=25°38'04" L=52.61' CH=52.17' T=28.75' R=117.58'
C-17	Δ=41°24'35" L=21.68' CH=21.21' T=11.34' R=30.00'
C-18	Δ=63°49'19" L=55.70' CH=52.86' T=31.14' R=50.00'
C-19	Δ=48°40'16" L=42.47' CH=41.21' T=22.81' R=50.00'
C-21	Δ=11°27'32" L=10.00' CH=9.98' T=5.02' R=50.00'
C-22	Δ=55°49'58" L=48.72' CH=46.82' T=28.49' R=50.00'
C-23	Δ=49°00'00" L=42.76' CH=41.47' T=22.79' R=50.00'

FOR COMPLETE ENG. DATA
SEE ORIG. DED. PLAT. IN
BOOK 17, PAGE 80

10' UTILITY & IRRIGATION
EASEMENTS SHOWN BY
DASHED LINES

SEE PAGE 87-1

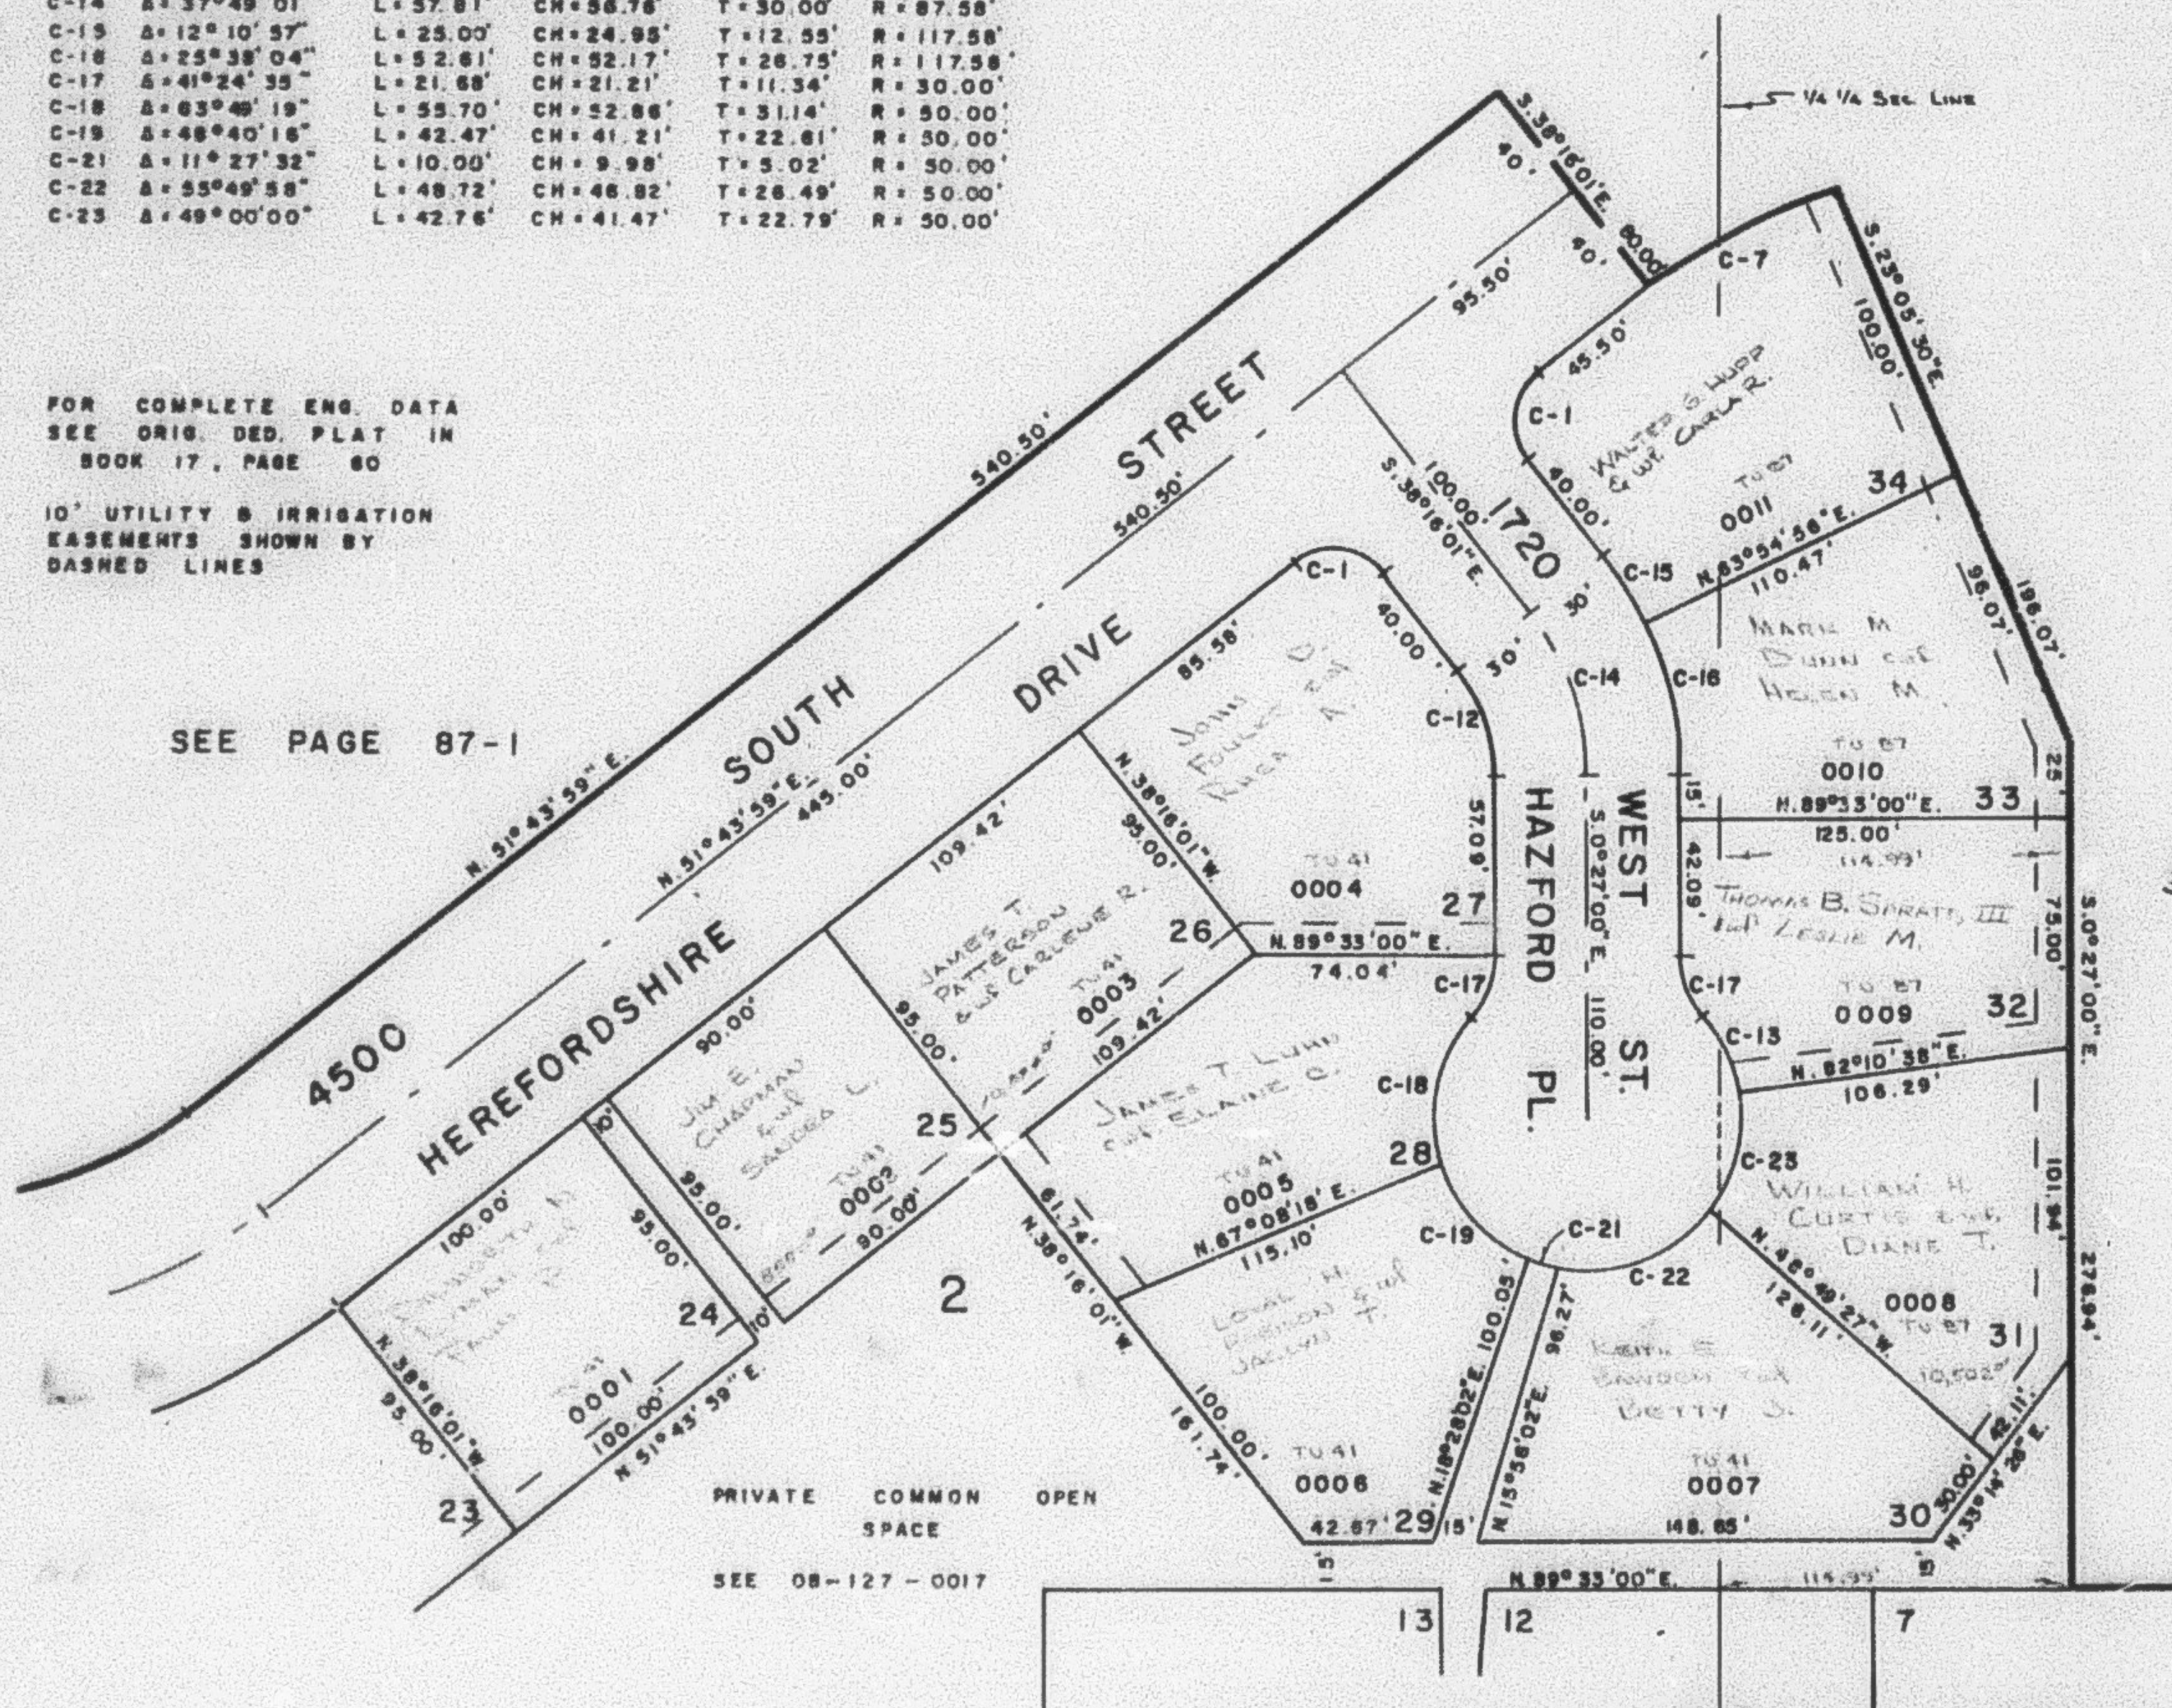

SEE PAGE 87-1

SEE PAGE 127

SEE PAGE 128