

HEREFORDSHIRE

TAXING UNIT: 41, 87

BLOCK 2

PREFIX: 08-129

LOTS 24-34

IN ROY CITY

SCALE 1"=50'


CURVE DATA

C-1	$\Delta = 90^{\circ}00'00''$	L = 31.42'	CH = 28.28'	T = 20.00'	R = 20.00'
C-7	$\Delta = 19^{\circ}56'20''$	L = 67.36'	CH = 67.02'	T = 34.02'	R = 193.55'
C-12	$\Delta = 37^{\circ}49'01''$	L = 38.00'	CH = 37.32'	T = 19.72'	R = 57.58'
C-13	$\Delta = 34^{\circ}02'22''$	L = 29.71'	CH = 29.27'	T = 15.31'	R = 50.00'
C-14	$\Delta = 37^{\circ}49'01''$	L = 57.81'	CH = 56.76'	T = 30.00'	R = 87.58'
C-15	$\Delta = 12^{\circ}10'57''$	L = 25.00'	CH = 24.95'	T = 12.55'	R = 117.58'
C-16	$\Delta = 25^{\circ}38'04''$	L = 52.61'	CH = 52.17'	T = 26.75'	R = 117.58'
C-17	$\Delta = 41^{\circ}24'35''$	L = 21.68'	CH = 21.21'	T = 11.34'	R = 30.00'
C-18	$\Delta = 63^{\circ}49'19''$	L = 55.70'	CH = 52.86'	T = 31.14'	R = 50.00'
C-19	$\Delta = 48^{\circ}40'16''$	L = 42.47'	CH = 41.21'	T = 22.61'	R = 50.00'
C-21	$\Delta = 11^{\circ}27'32''$	L = 10.00'	CH = 9.98'	T = 5.02'	R = 50.00'
C-22	$\Delta = 55^{\circ}49'58''$	L = 48.72'	CH = 46.82'	T = 26.49'	R = 50.00'
C-23	$\Delta = 49^{\circ}00'00''$	L = 42.76'	CH = 41.47'	T = 22.79'	R = 50.00'

FOR COMPLETE ENG. DATA
SEE ORIG. DED. PLAT IN
BOOK 17, PAGE 60

10' UTILITY & IRRIGATION
EASEMENTS SHOWN BY
DASHED LINES

SEE PAGE 87-1

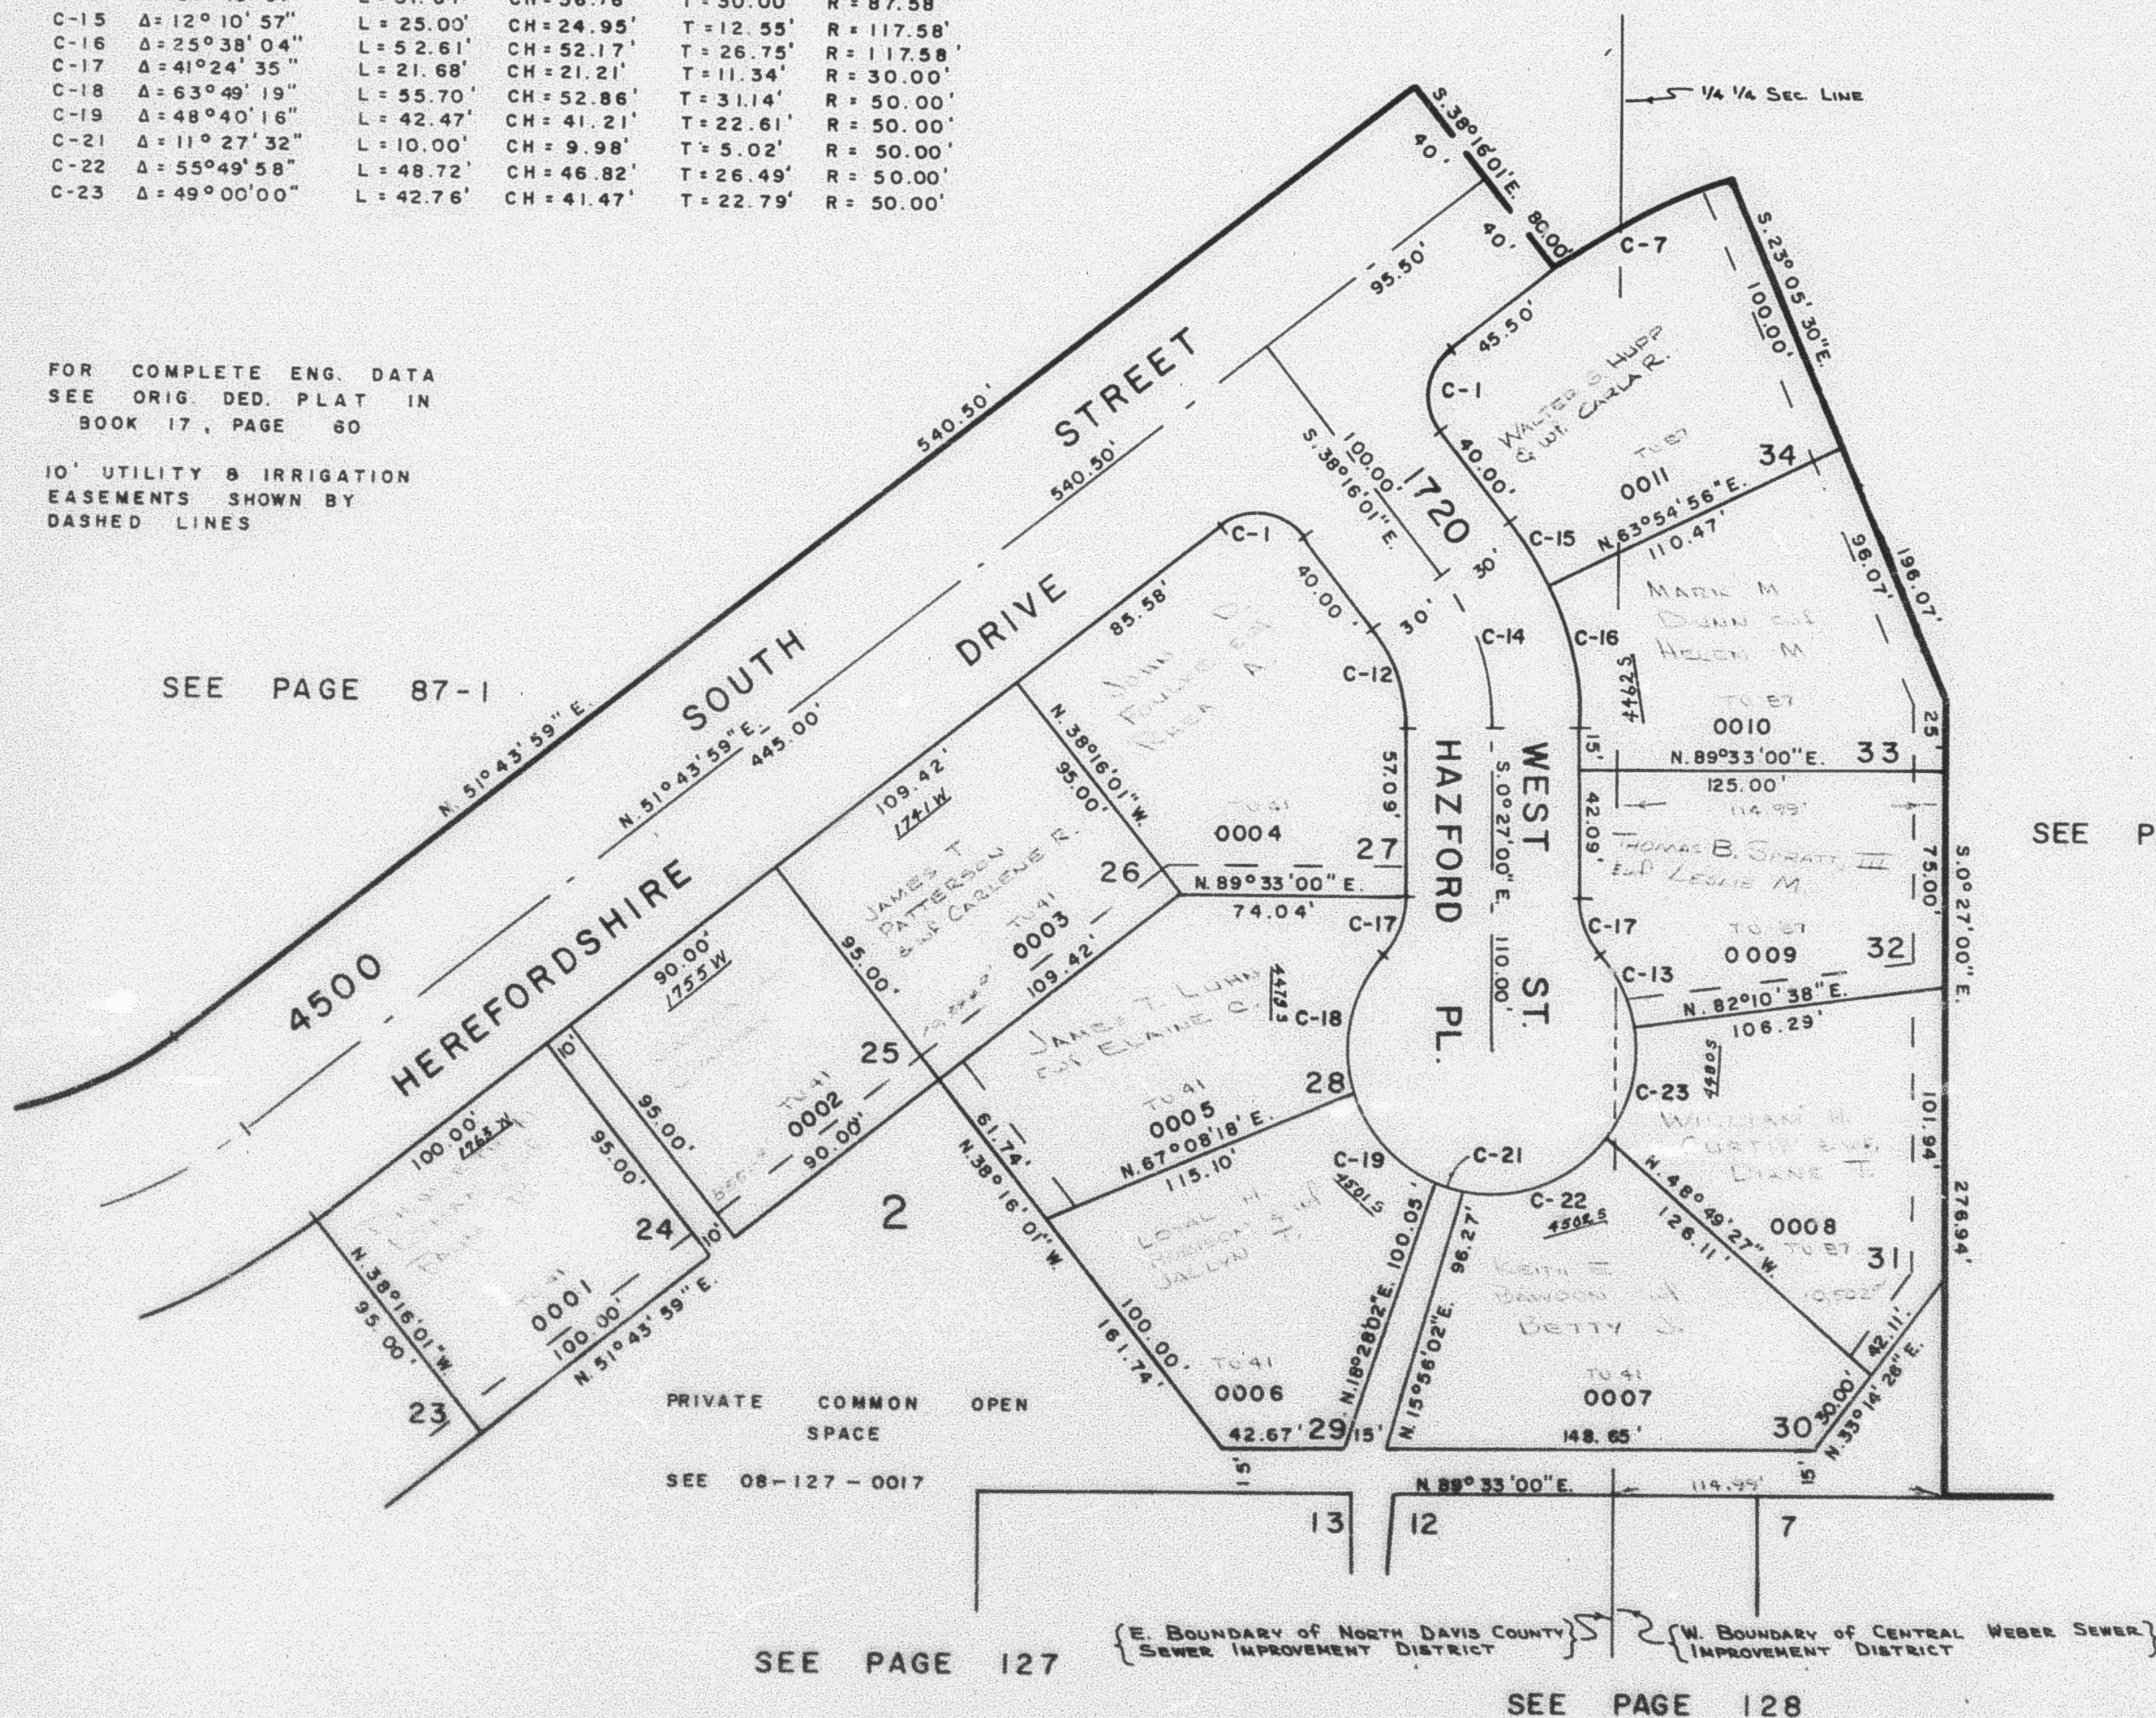

SEE PAGE 87-1

SEE PAGE 127

SEE PAGE 128