

PART OF S.W. 1/4 OF SEC. 12, T. 5 N., R. 2 W., S.L.B. & M.

129

HEREFORDSHIRE

TAXING UNIT: 41

BLOCK 2
LOTS 24-34
IN ROY CITY
SCALE 1"=50'

PREFIX: 08-129


CURVE DATA

C-1	A=90°00'00"	L=31.42'	CH=28.28'	T=20.00'	R=20.00'
C-7	A=19°56'20"	L=67.36'	CH=67.02'	T=34.02'	R=193.55'
C-12	A=37°49'01"	L=38.00'	CH=37.32'	T=19.72'	R=57.58'
C-13	A=34°02'22"	L=29.71'	CH=29.27'	T=15.31'	R=50.00'
C-14	A=37°49'01"	L=57.61'	CH=56.76'	T=30.00'	R=87.58'
C-15	A=12°10'57"	L=25.00'	CH=24.95'	T=12.55'	R=117.58'
C-16	A=25°38'04"	L=52.61'	CH=52.17'	T=26.75'	R=117.58'
C-17	A=41°24'35"	L=21.68'	CH=21.21'	T=11.34'	R=30.00'
C-18	A=63°48'19"	L=55.70'	CH=52.98'	T=31.14'	R=50.00'
C-19	A=46°40'18"	L=42.47'	CH=41.21'	T=22.61'	R=50.00'
C-21	A=11°27'32"	L=10.00'	CH=9.98'	T=5.02'	R=50.00'
C-22	A=55°49'58"	L=48.72'	CH=46.82'	T=26.49'	R=50.00'
C-23	A=49°00'00"	L=42.76'	CH=41.47'	T=22.79'	R=50.00'

FOR COMPLETE ENG. DATA
SEE ORIG. DED. PLAT IN
BOOK 17, PAGE 60

10' UTILITY & IRRIGATION
EASEMENTS SHOWN BY
DASHED LINES

SEE PAGE 87-1

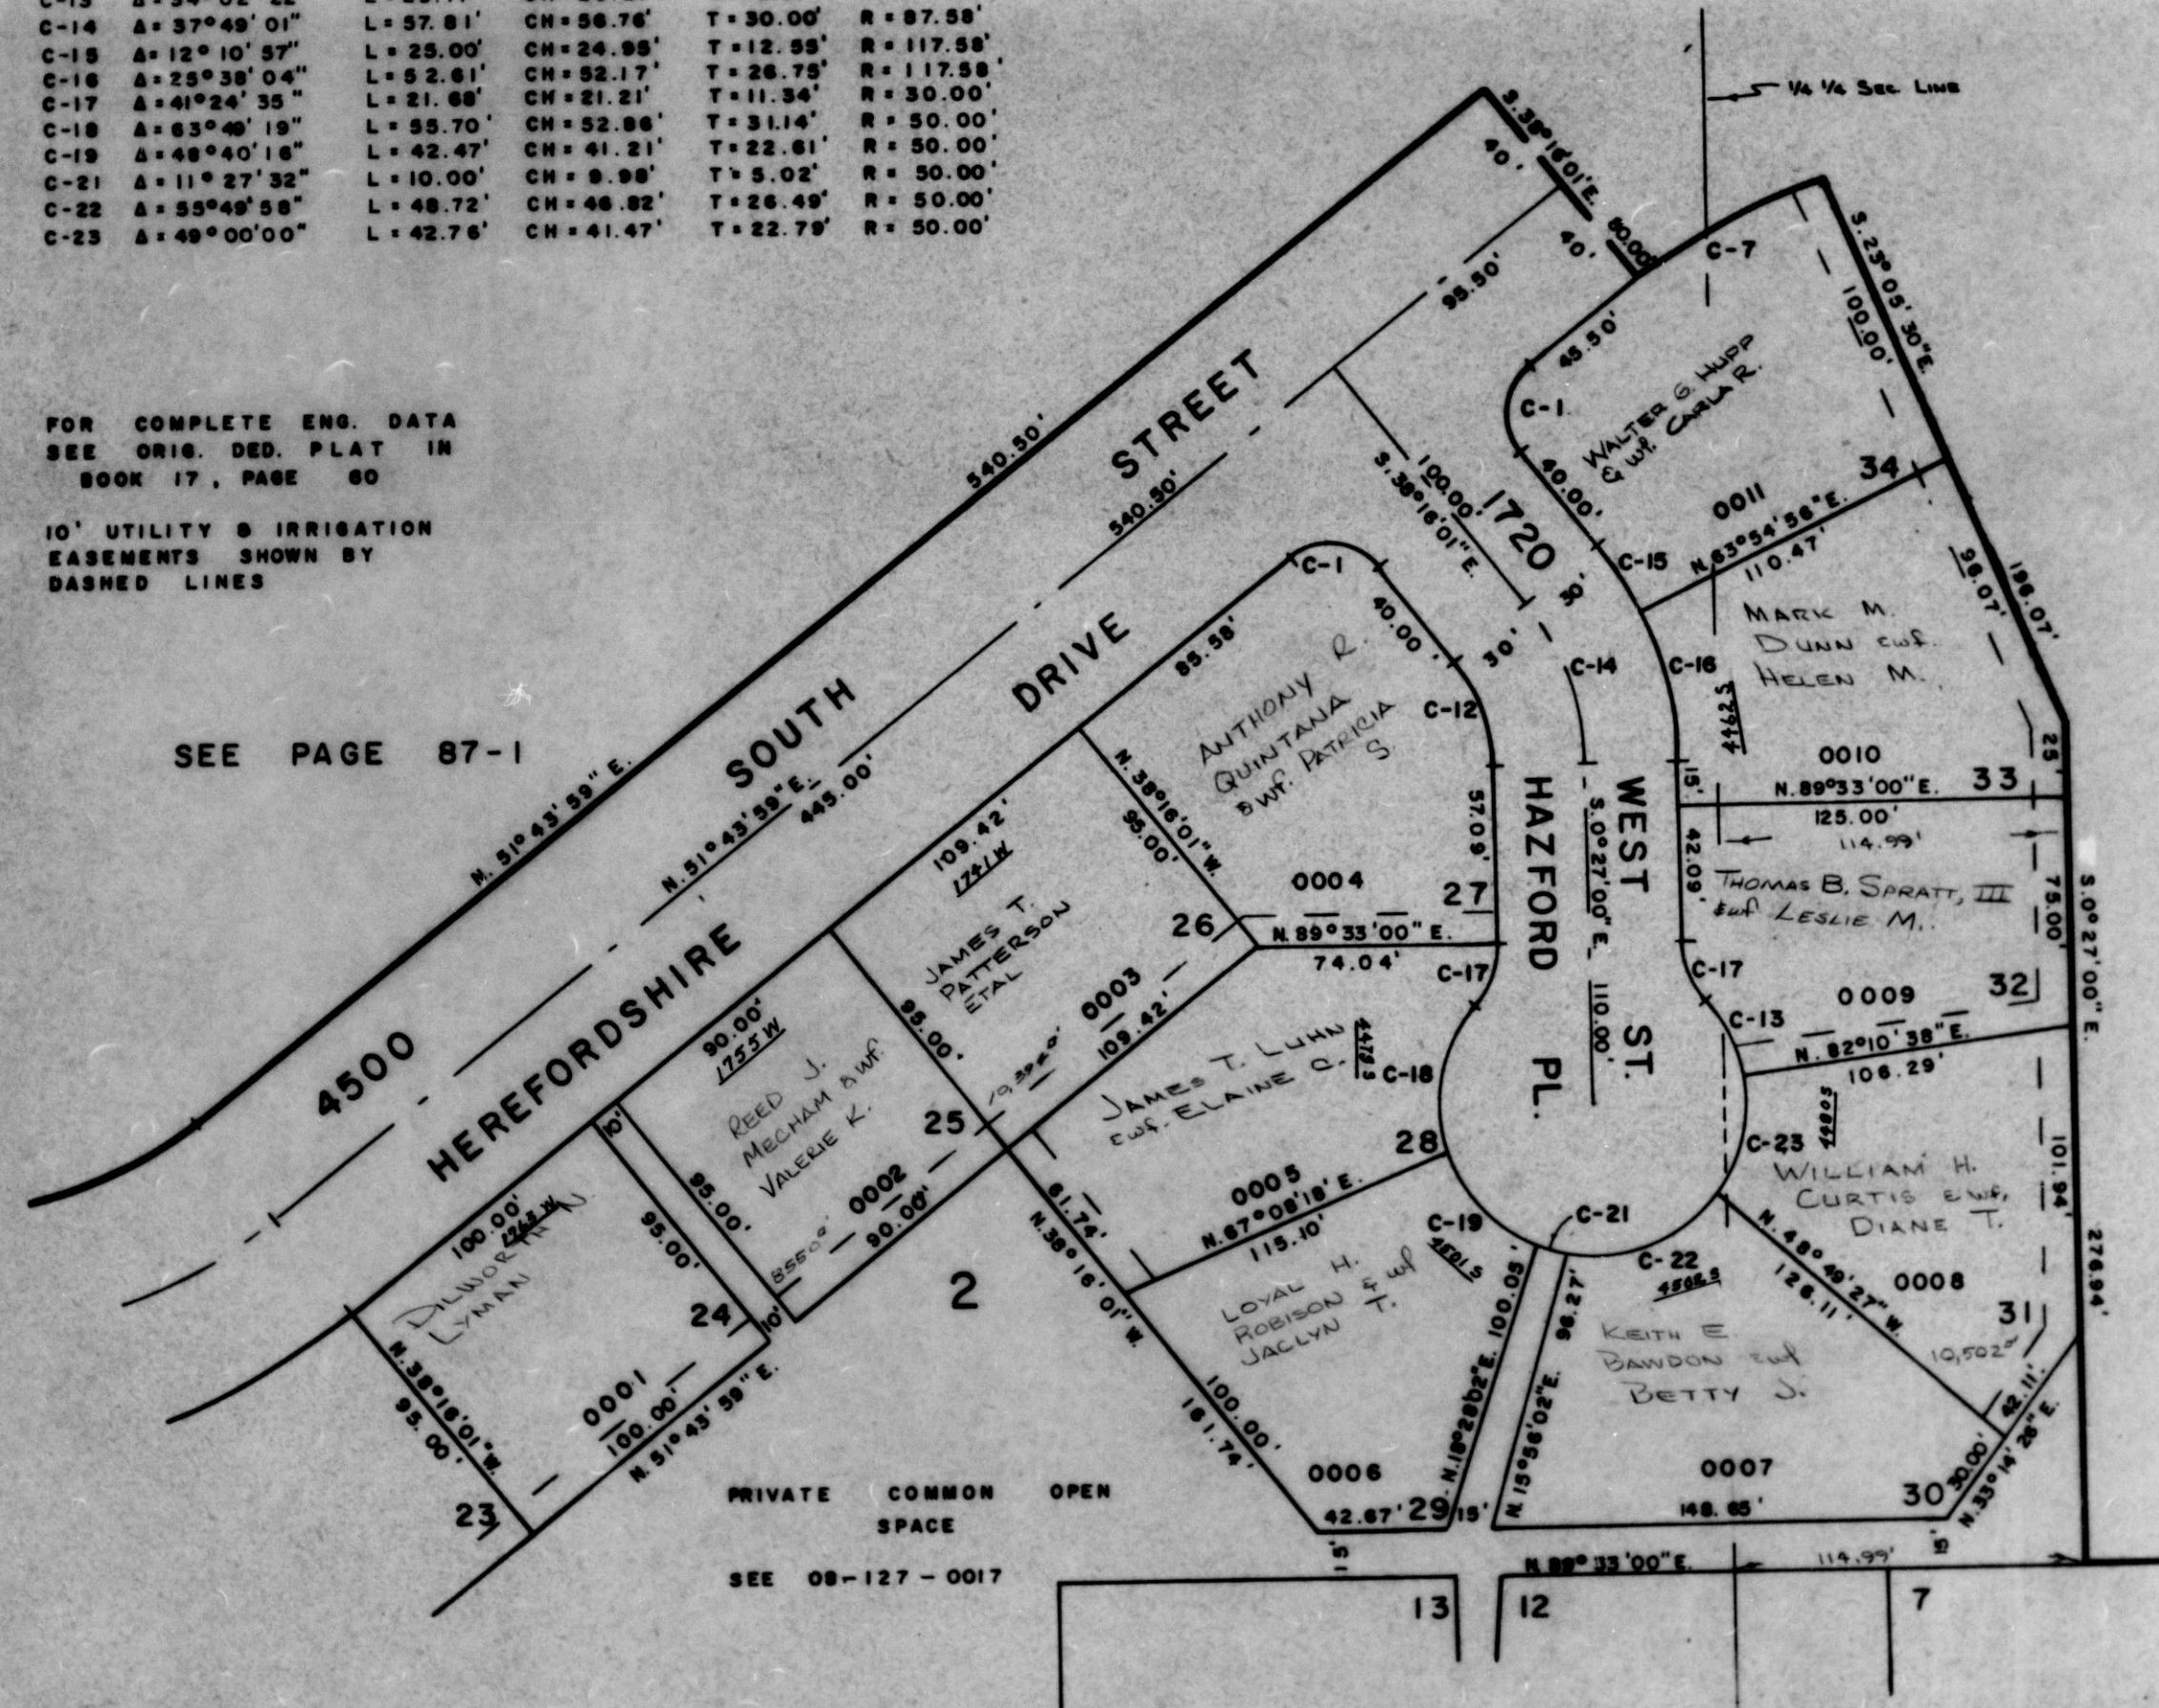

SEE PAGE 87-1

SEE PAGE 127

SEE PAGE 128