

PART OF S.W. 1/4 OF SEC. 12., T.5N., R.2W., S.L.B. & M.

129


# HEREFORDSHIRE

## BLOCK 2, LOTS 24-34

IN ROY CITY

SCALE 1"=50'

TAXING UNIT: 41

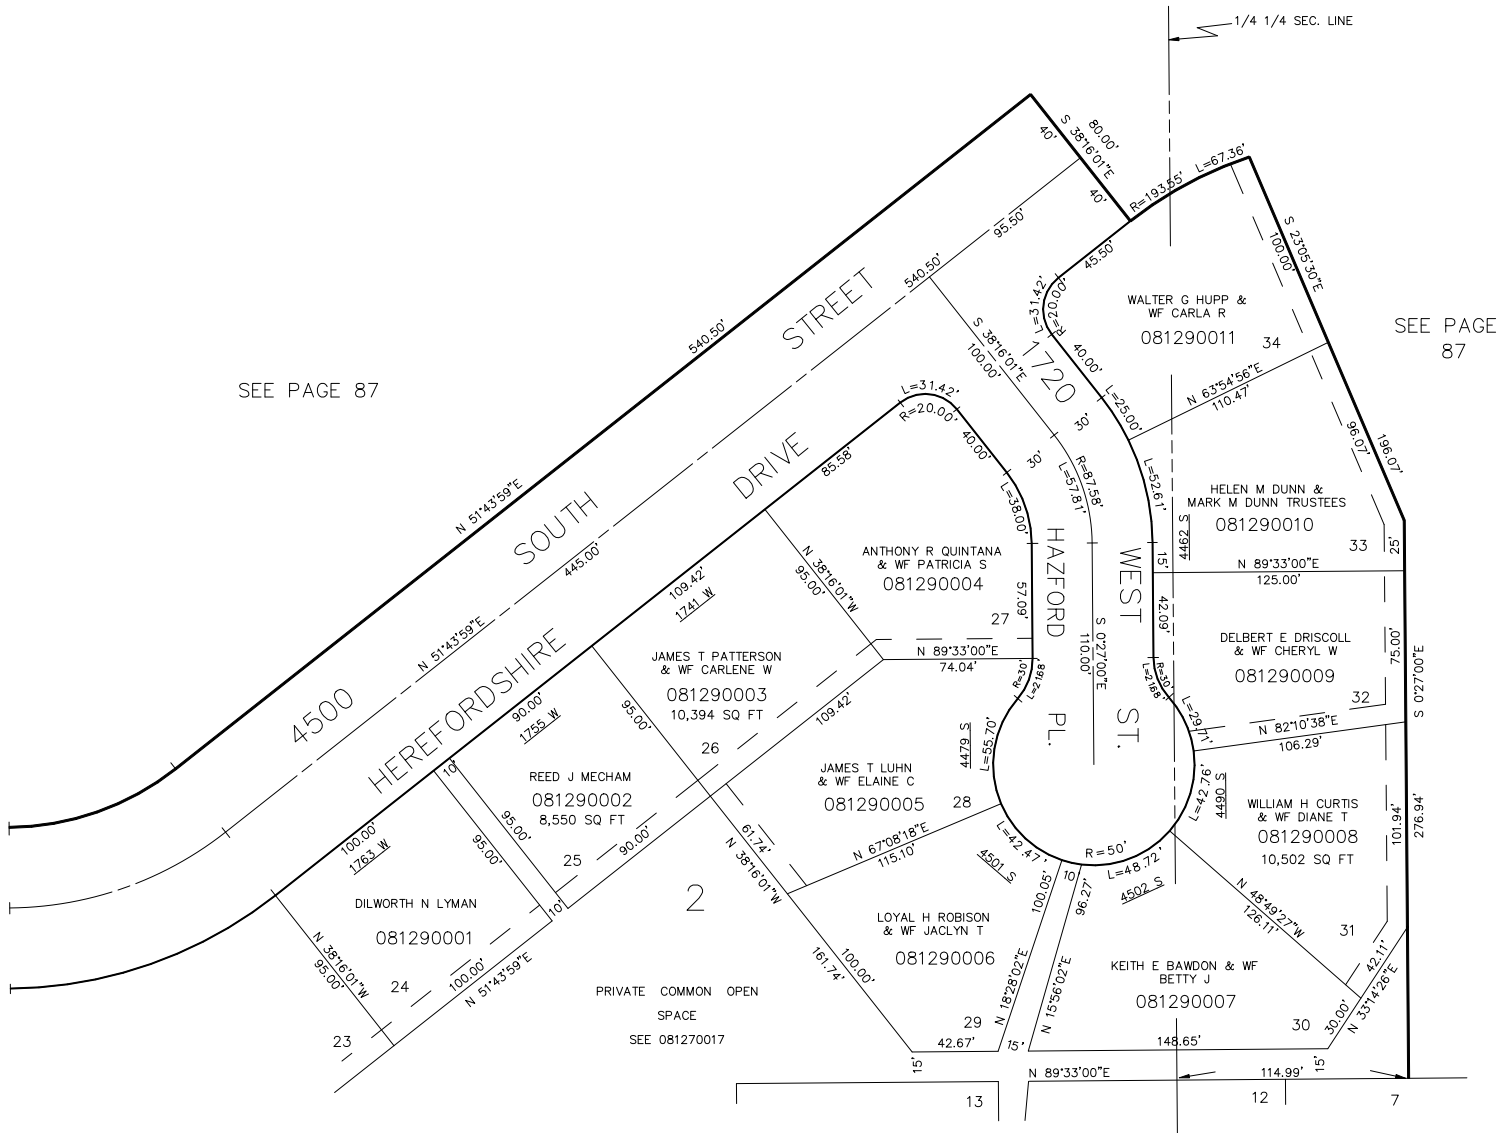

FOR COMPLETE ENG. DATA SEE  
ORIGINAL DEDICATION PLAT IN  
BOOK 17, PAGE 60 OF RECORDS.

10' UTILITY & IRRIGATION EASEMENTS  
SHOWN BY DASHED LINES.

ALL LOTS & PRIVATE COMMON OPEN SPACES  
SHALL BE SUBJECT TO A 10' UTILITY & IMPROVEMENTS  
EASEMENT ON ALL SIDES WHICH ARE  
BOUNDED BY STREETS.