

PART OF S.W. 1/4 OF SEC. 12., T.5N., R.2W., S.L.B. & M.

129


HEREFORDSHIRE

BLOCK 2, LOTS 24-34

IN ROY CITY

SCALE 1"=50'

TAXING UNIT: 41

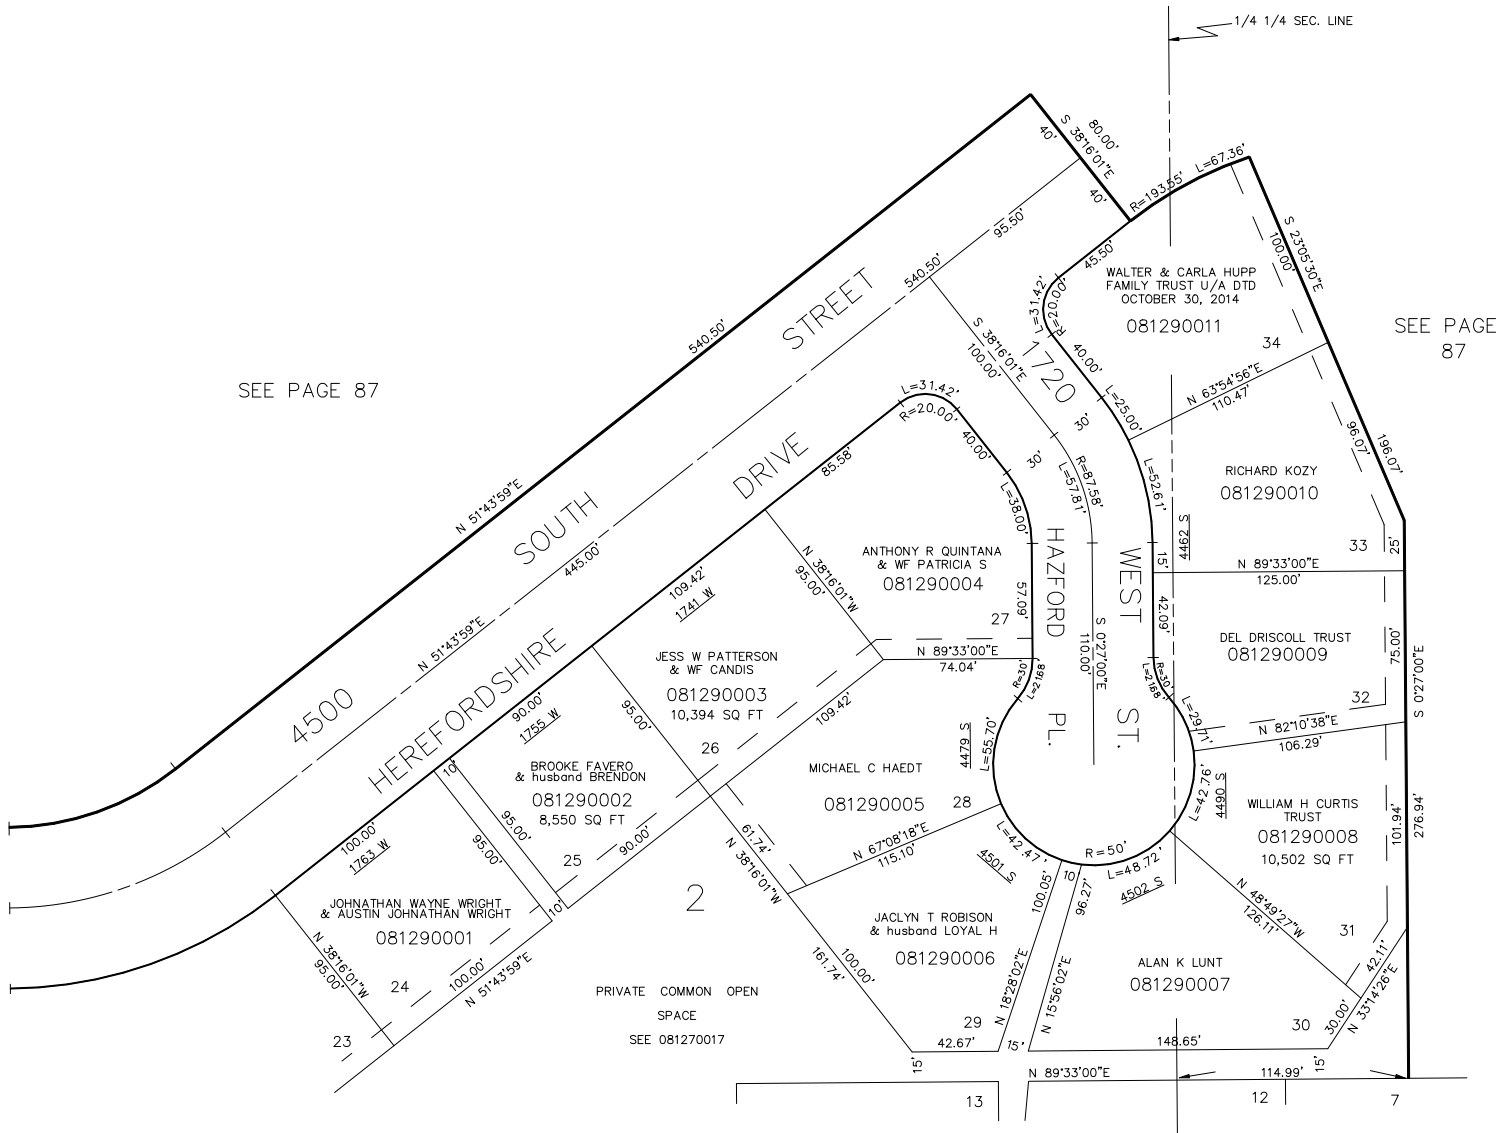

SEE PAGE 87

SEE PAGE 87

SEE PAGE 127

SEE PAGE 128

FOR COMPLETE ENG. DATA SEE
ORIGINAL DEDICATION PLAT IN
BOOK 17, PAGE 60 OF RECORDS.

10' UTILITY & IRRIGATION EASEMENTS
SHOWN BY DASHED LINES.

ALL LOTS & PRIVATE COMMON OPEN SPACES
SHALL BE SUBJECT TO A 10' UTILITY & IMPROVE-
MENTS EASEMENT ON ALL SIDES WHICH ARE
BOUNDED BY STREETS.

FOR TAX PURPOSES ONLY

L.D.T. 6-87