

PART OF S.W. 1/4 OF SEC. 10, T.5 N., R. 2 W., S.L.B. & M.

130

PONY ACRE ESTATES NO. 2

TAXING UNIT 69

IN WEBER COUNTY


PREFIX 08-130

SCALE 1" = 100'

EXCEPT WHERE OTHERWISE SHOWN
ALL LOTS OWNED BY
C. H. & OLIVER, ET AL

SEE PAGE 51-3

SEE
PAGE
51-3

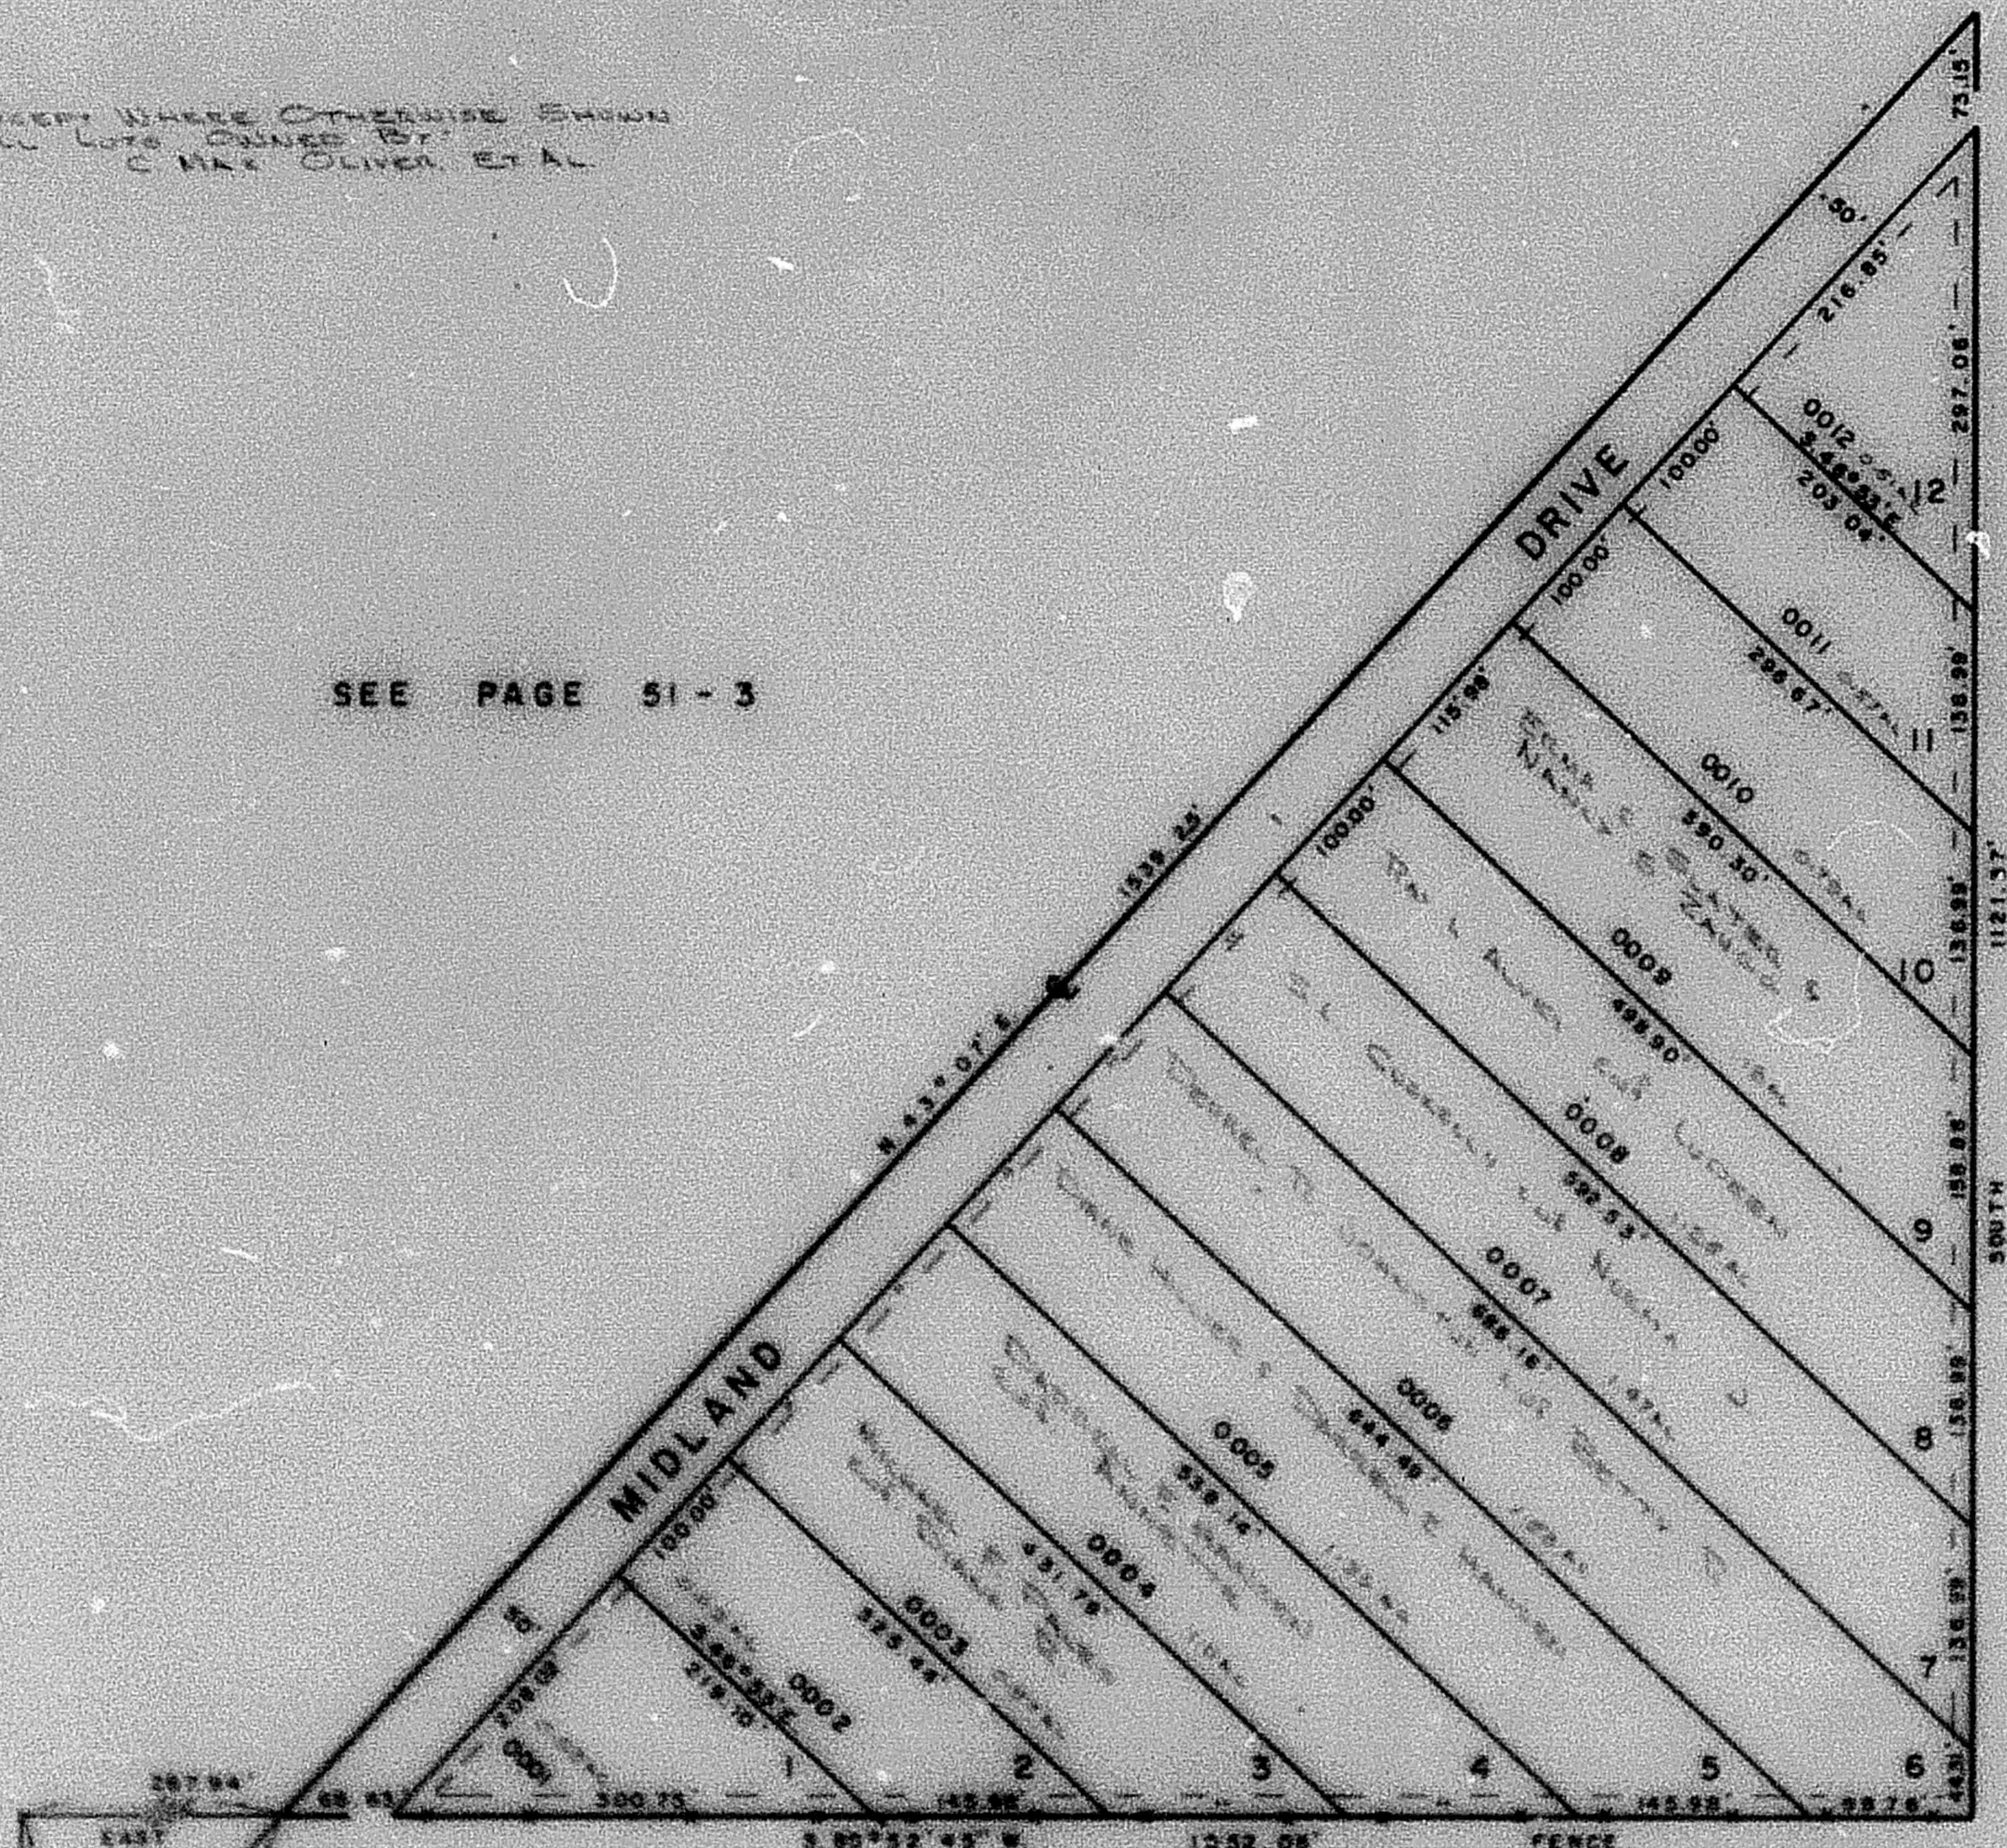

SEE PAGE 51-3

10' UTILITY & DRAINAGE
EASEMENTS, EACH SIDE
OF PROPERTY LINES AS
INDICATED BY DASHED
LINES

FOR COMPLETE ENG. DATA
SEE ORIG. DEED PLAT IN
BOOK 17, PAGE 85

S.W. COR. SEC. 10

4800 SO ST

W.F.J. 4-73