

PART OF S.E. 1/4 OF SEC. 13, T.5N., R.2W., S.L.B.&M.

131

CRAIG-DALE SUBDIVISION NO. 2

RIVERDALE CITY

SCALE 1" = 40'

TAXING UNIT 26


PREFIX: 08-131

SEE P. 107

SEE P. 107

SEE P. 107

SEE P. 108

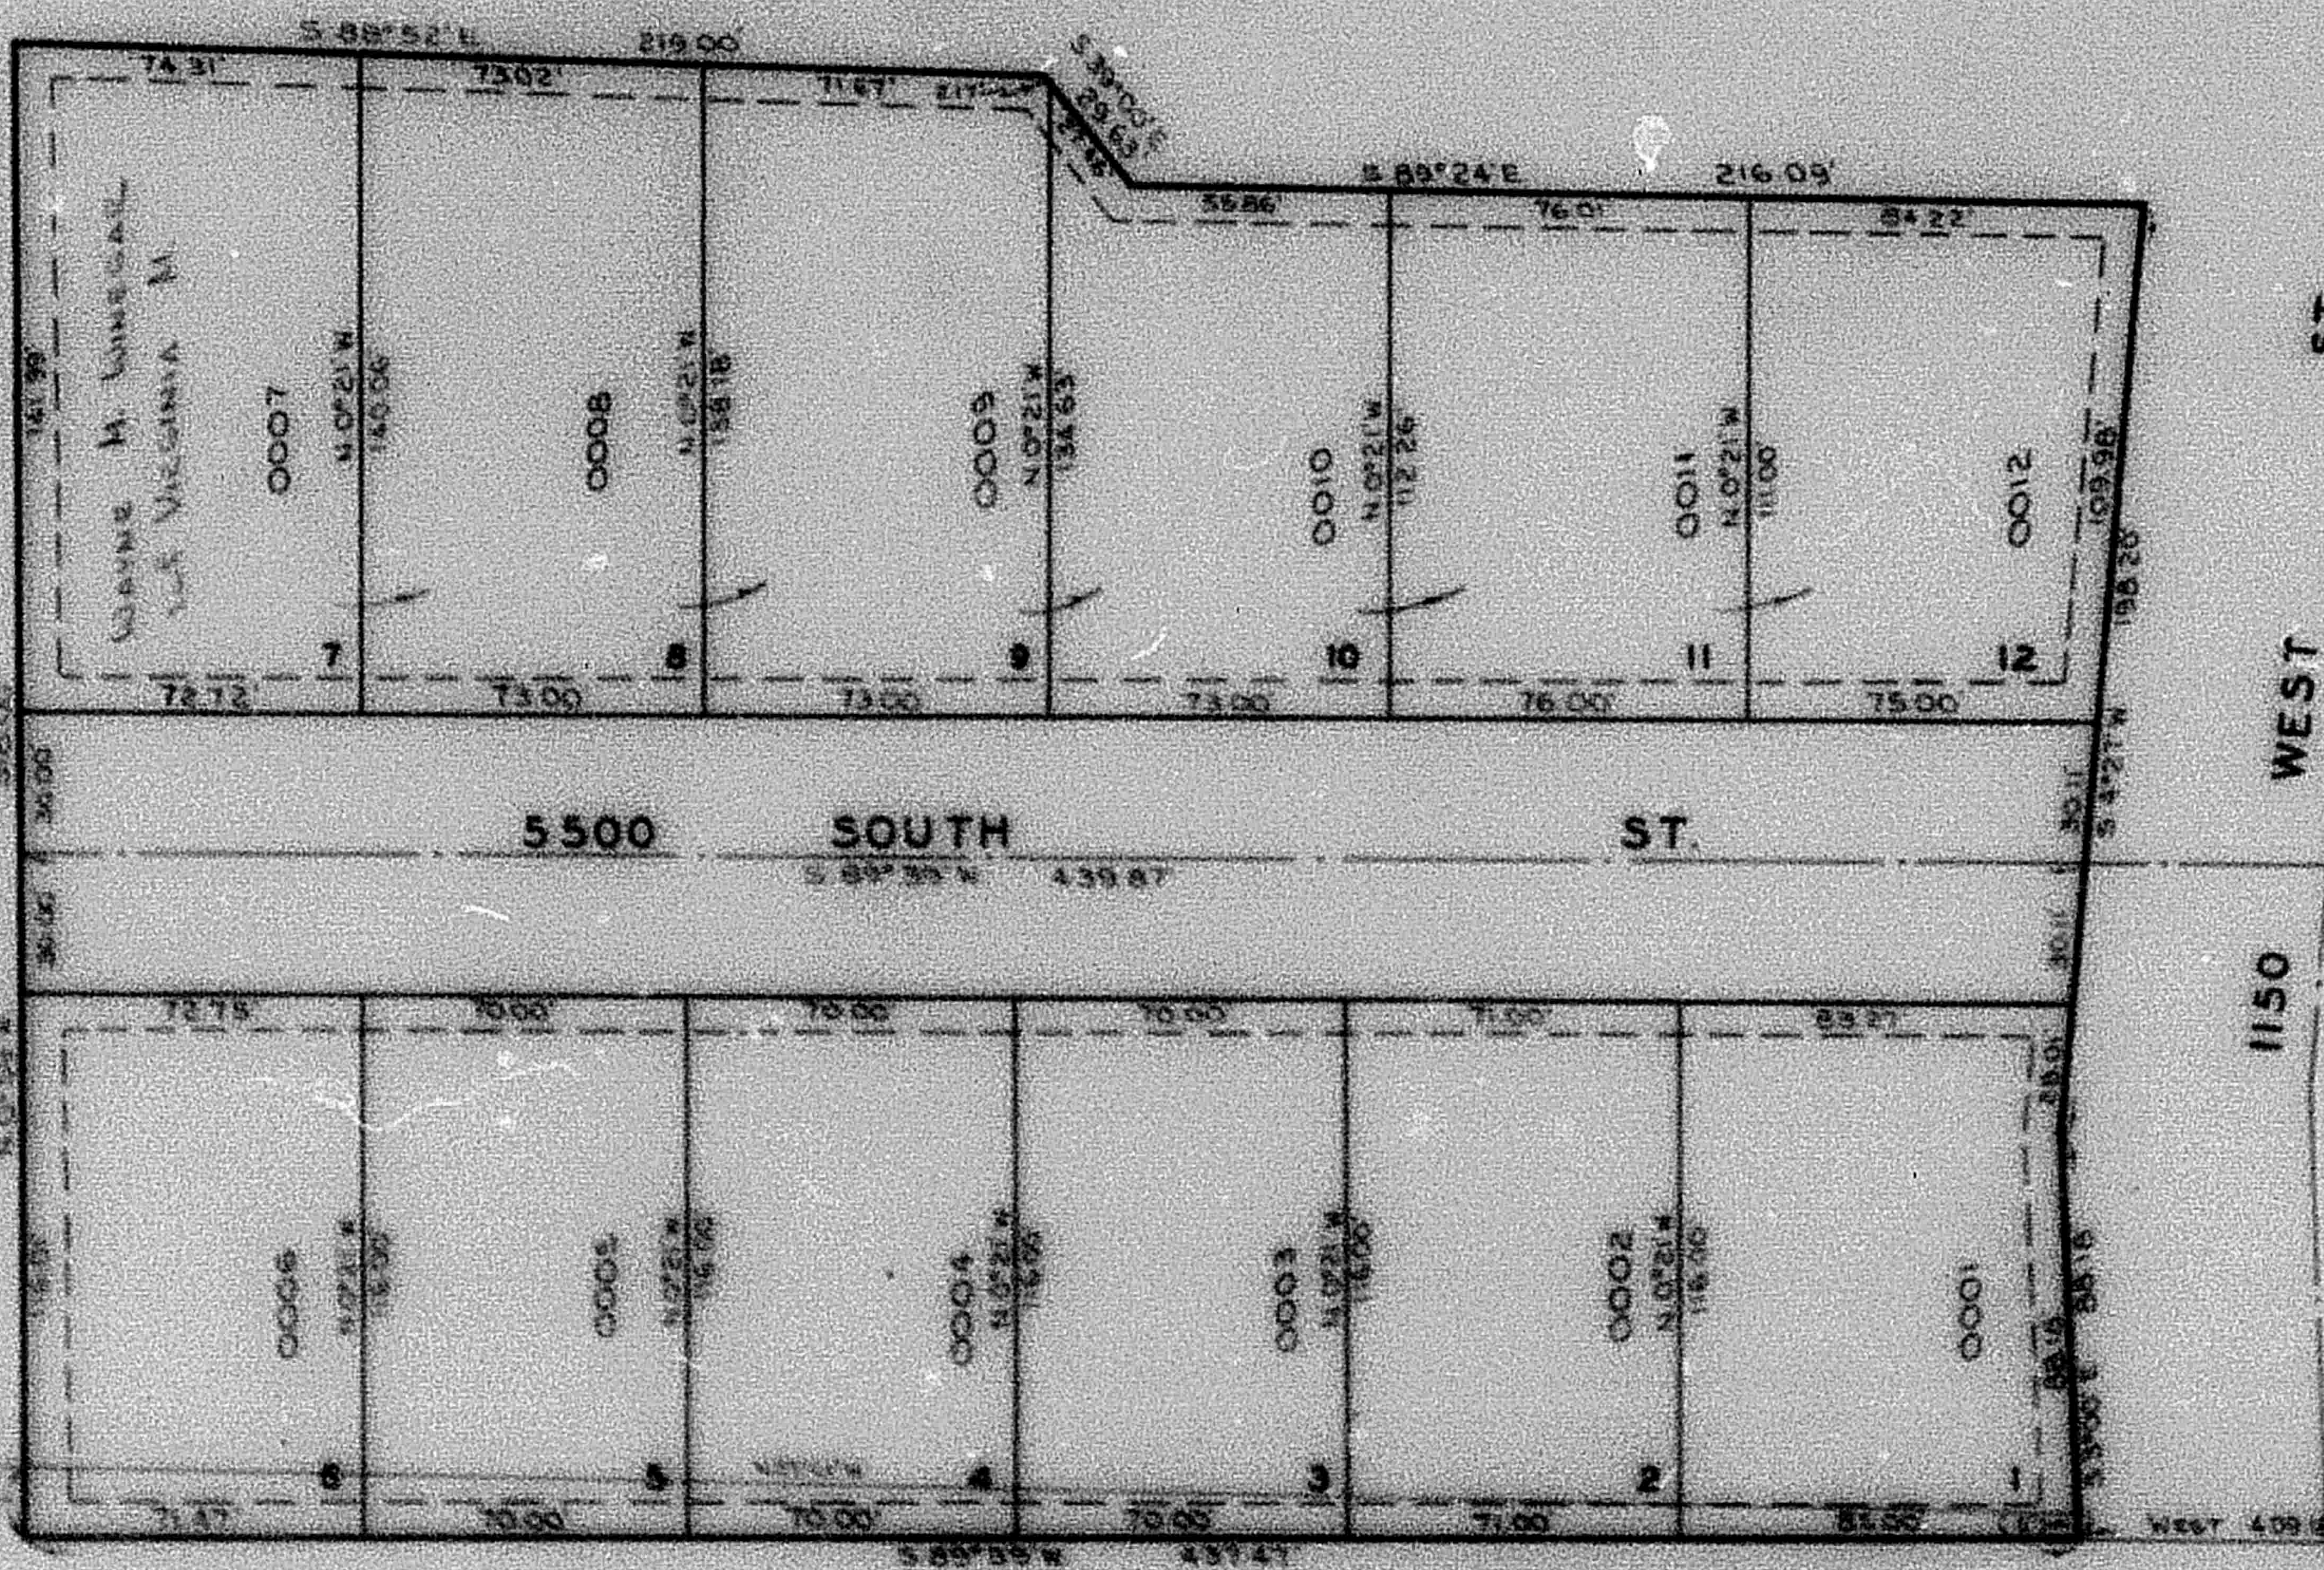

ALL LOTS SHOWN ON THIS PLAT
ARE OWNED BY WAYNE M. WINEGALL
SUB VICTORIA A

NOTE: 1. QUALITY AND DRAINAGE EASEMENTS
EACH SIDE OF PROPERTY LINE AS INDICATED
BY DASHED LINES

NOTE: 2. SEE ORIGINAL PLAT IN BOOK 18, PAGE 1
FOR COMPLETE ENGINEERING DATA

SE COR. OF SEC. 13

NORTH