

PART OF S.E. 1/4 OF SEC. 13, T.5N., R.2W., S.L.B.&M.

131

CRAIG-DALE SUBDIVISION NO. 2


RIVERDALE CITY

SCALE 1" = 40'

TAXING UNIT: 26

PREFIX: 08-131

SEE P. 107

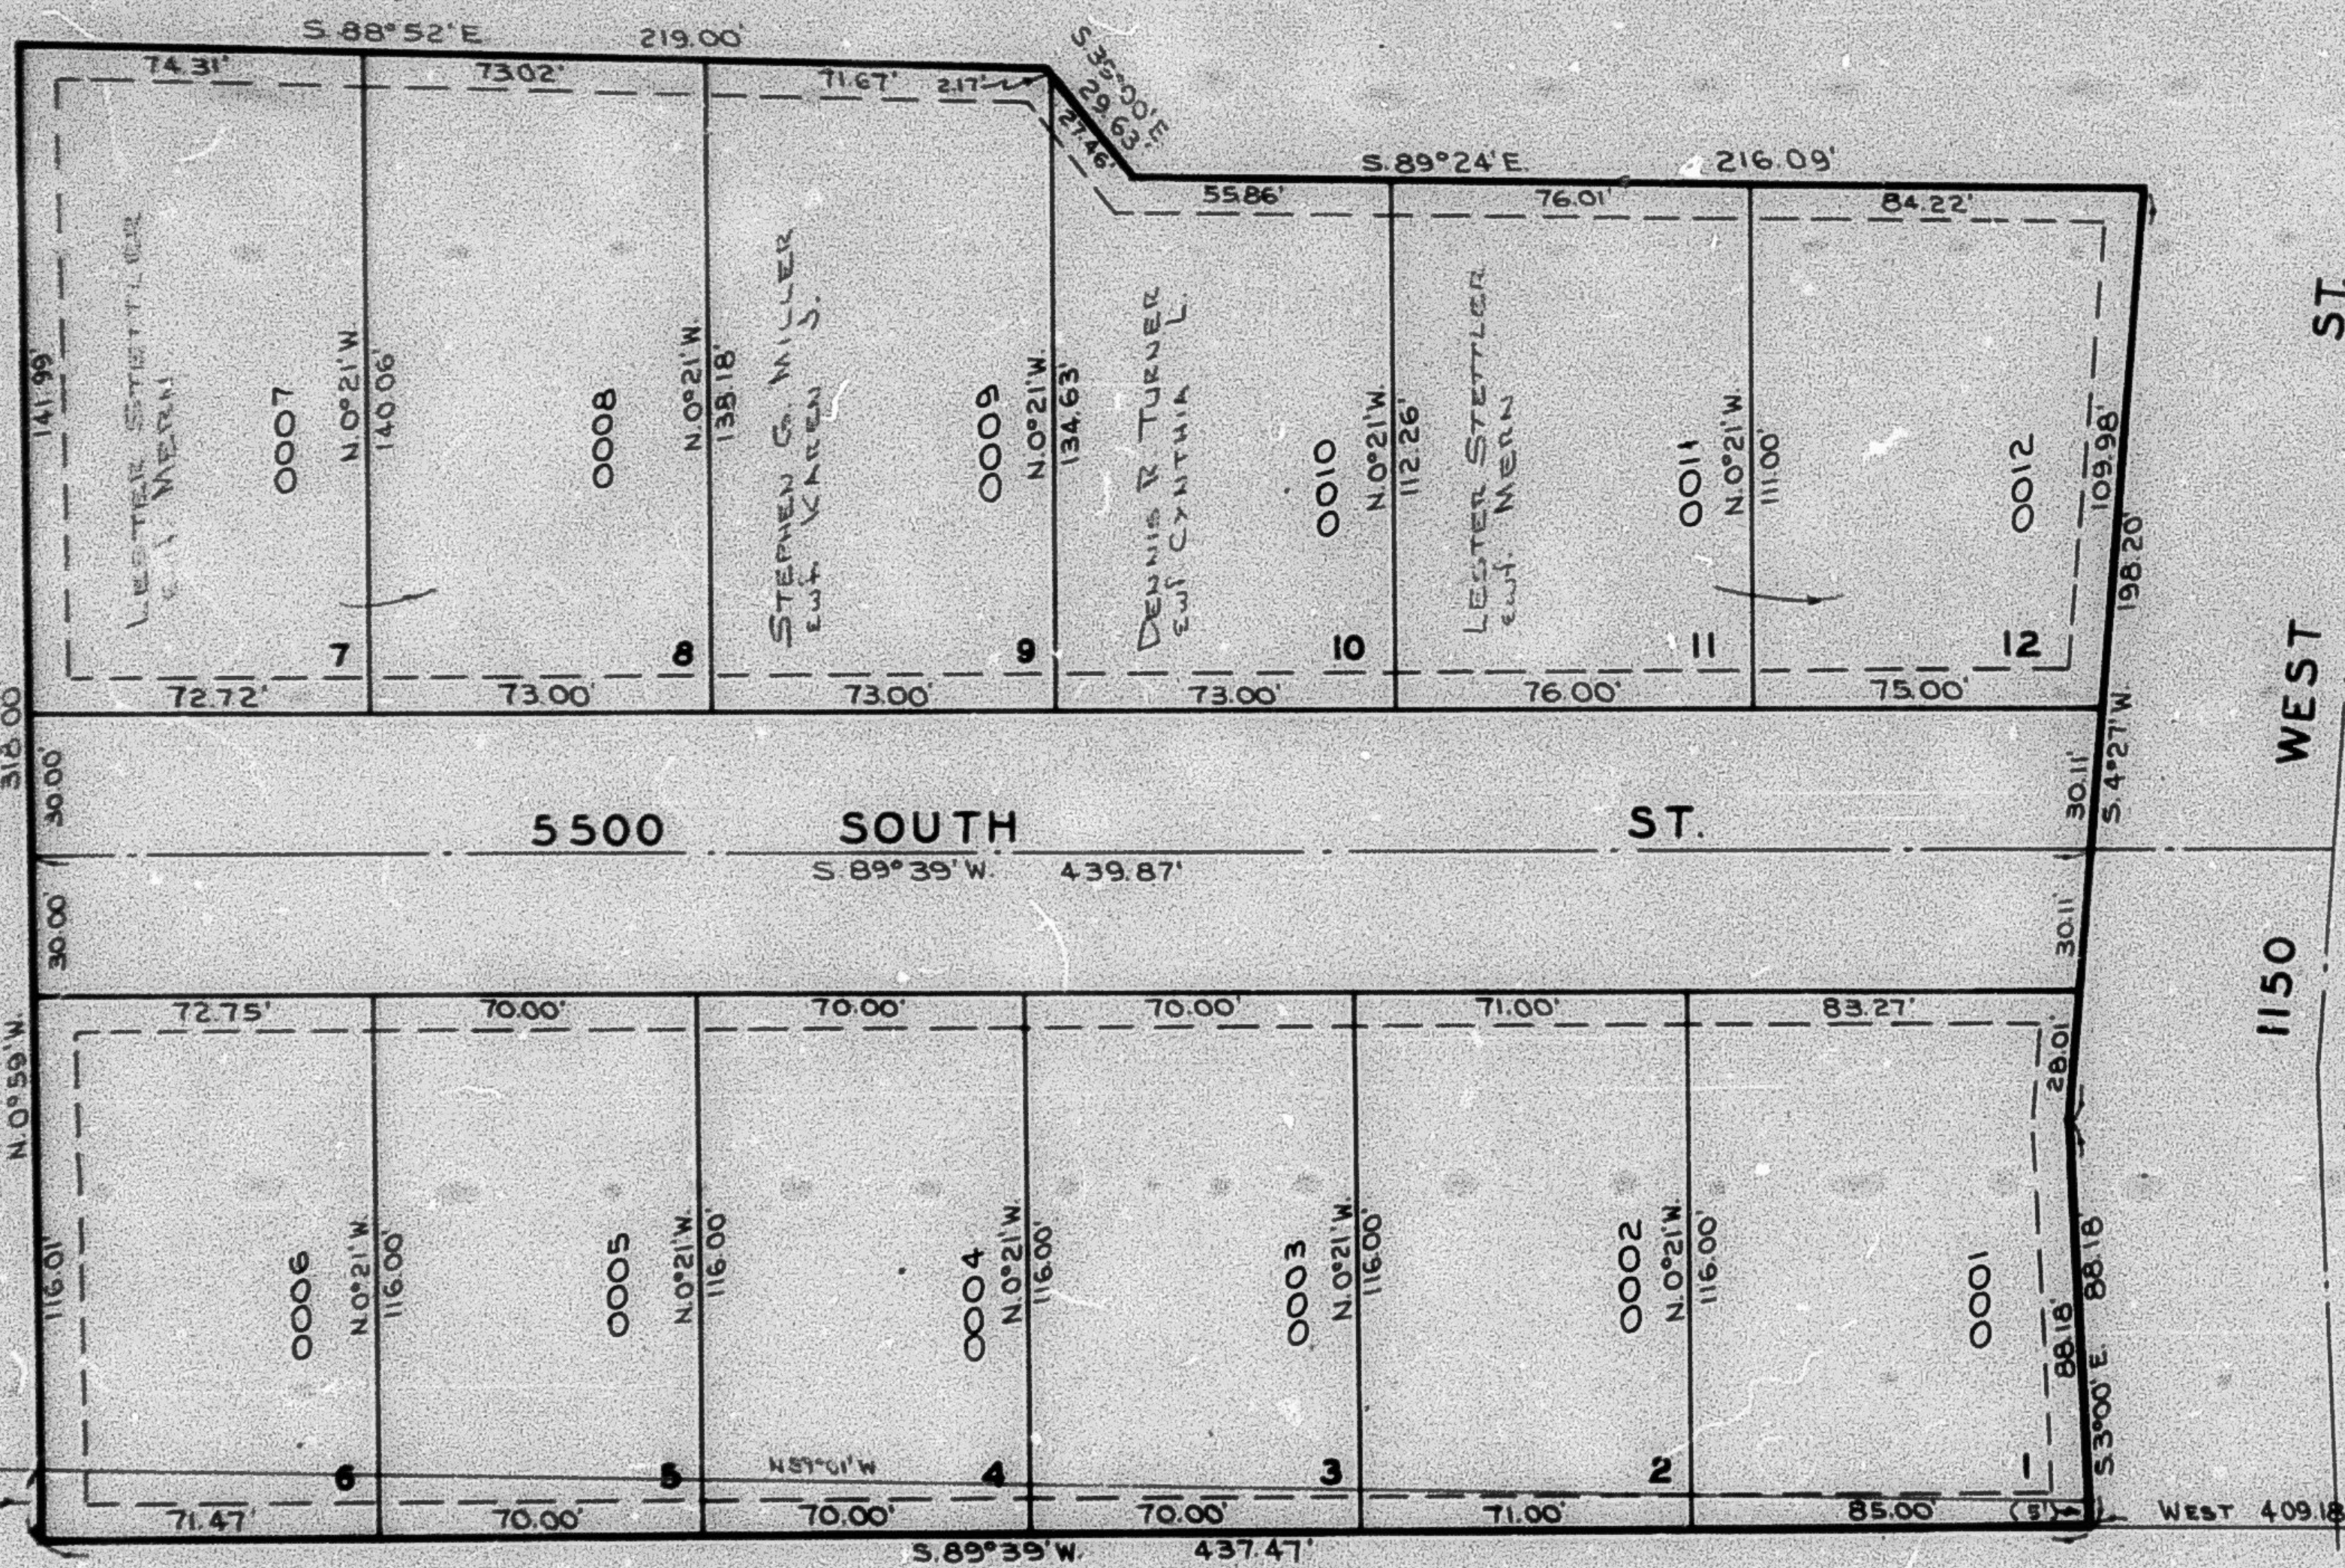

SEE P. 107

SEE P. 107

SEE P. 108

ALL LOTS SOUTH OF THIS LINE
ARE OWNED BY WAYNE M. WINEGAR
LUT VIRGINIA A.

NOTE: 7' UTILITY AND DRAINAGE EASEMENTS
EACH SIDE OF PROPERTY LINE AS INDICATED
BY DASHED LINES.

NOTE: SEE ORIGINAL PLAT IN BOOK 18, PAGE 1
FOR COMPLETE ENGINEERING DATA.

S.E. COR. of SEC. 13