

PART OF THE S.E. 1/4 OF SEC. 13., T.5N., R.2W., S.L.B. & M.

CRAIG-DALE SUBDIVISION NO. 2

IN RIVERDALE CITY

SCALE 1"=40'

TAXING UNIT: 26

SEE PAGE 107

SEE PAGE 107


SEE PAGE 107

SEE PAGE 108

7' UTILITY AND DRAINAGE EASEMENTS  
EACH SIDE OF PROPERTY LINE. AS INDICATED  
BY DASHED LINES.

FOR COMPLETE ENG. DATA SEE  
ORIGINAL DEDICATION PLAT IN  
BOOK 18, PAGE 1 OF RECORDS.

SE COR  
SEC 13

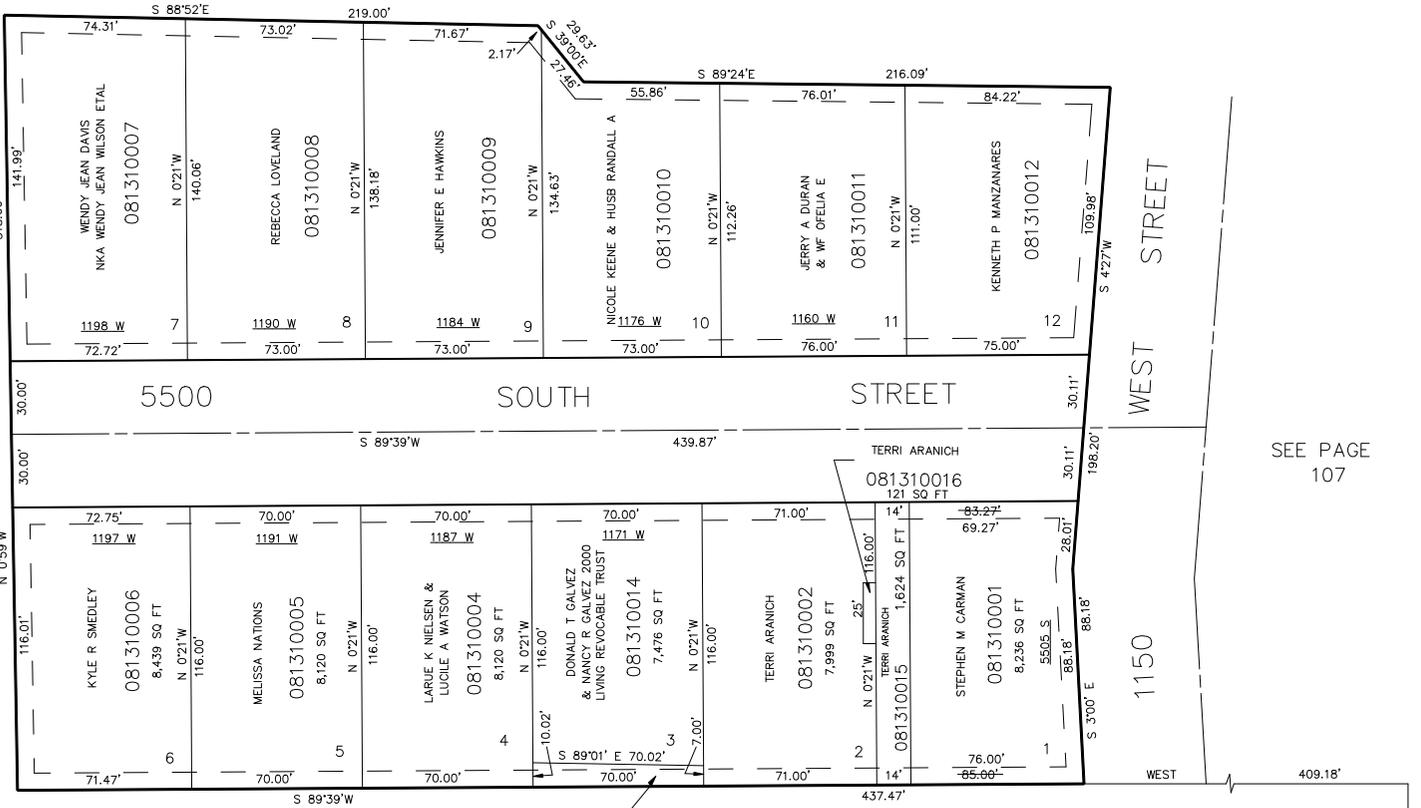

NANCY GALVES  
= 1/2 ETAL  
(081310003)  
644 SQ FT

