

PART OF S.E. 1/4 SEC. II, T.5N., R.2W., S.L.B. & M.

PARK LANE SUBDIVISION NO. 6

LOTS 1-8 & 28-54

TAXING UNIT: 41

ROY CITY

PREFIX: 08-133

SCALE 1" = 50'

SEE PAGE 67

N.W. COR. OF S.E. 1/4
OF SEC. II, T.5N., R.2W.


S. 89°44'20" W.

660.00'

CURVE DATA

- A Δ=41°24'35"
L=21.68'
R=30.00'
- B Δ=64°59'38"
L=56.72'
R=50.00'
- C Δ=36°23'10"
L=31.75'
R=50.00'
- D Δ=60°03'34"
L=52.41'
R=50.00'
- E Δ=36°23'10"
L=31.75'
R=50.00'
- F Δ=64°59'38"
L=56.72'
R=50.00'
- G Δ=41°24'35"
L=21.68'
R=30.00'
- H Δ=45°00'
L=39.27'
R=50.00'
- I Δ=45°00'
L=39.27'
R=50.00'
- J Δ=45°00'
L=39.27'
R=50.00'
- K Δ=45°00'
L=39.27'
R=50.00'
- L Δ=41°24'35"
L=21.68'
R=30.00'
- M Δ=14°35'08"
L=60.65'
R=238.26'
- S Δ=1°21'08"
L=6.33'
R=268.25'
- T Δ=0°41'16"
L=3.22'
R=268.25'
- U Δ=2°34'15"
L=12.04'
R=268.25'

SEE PAGE
80

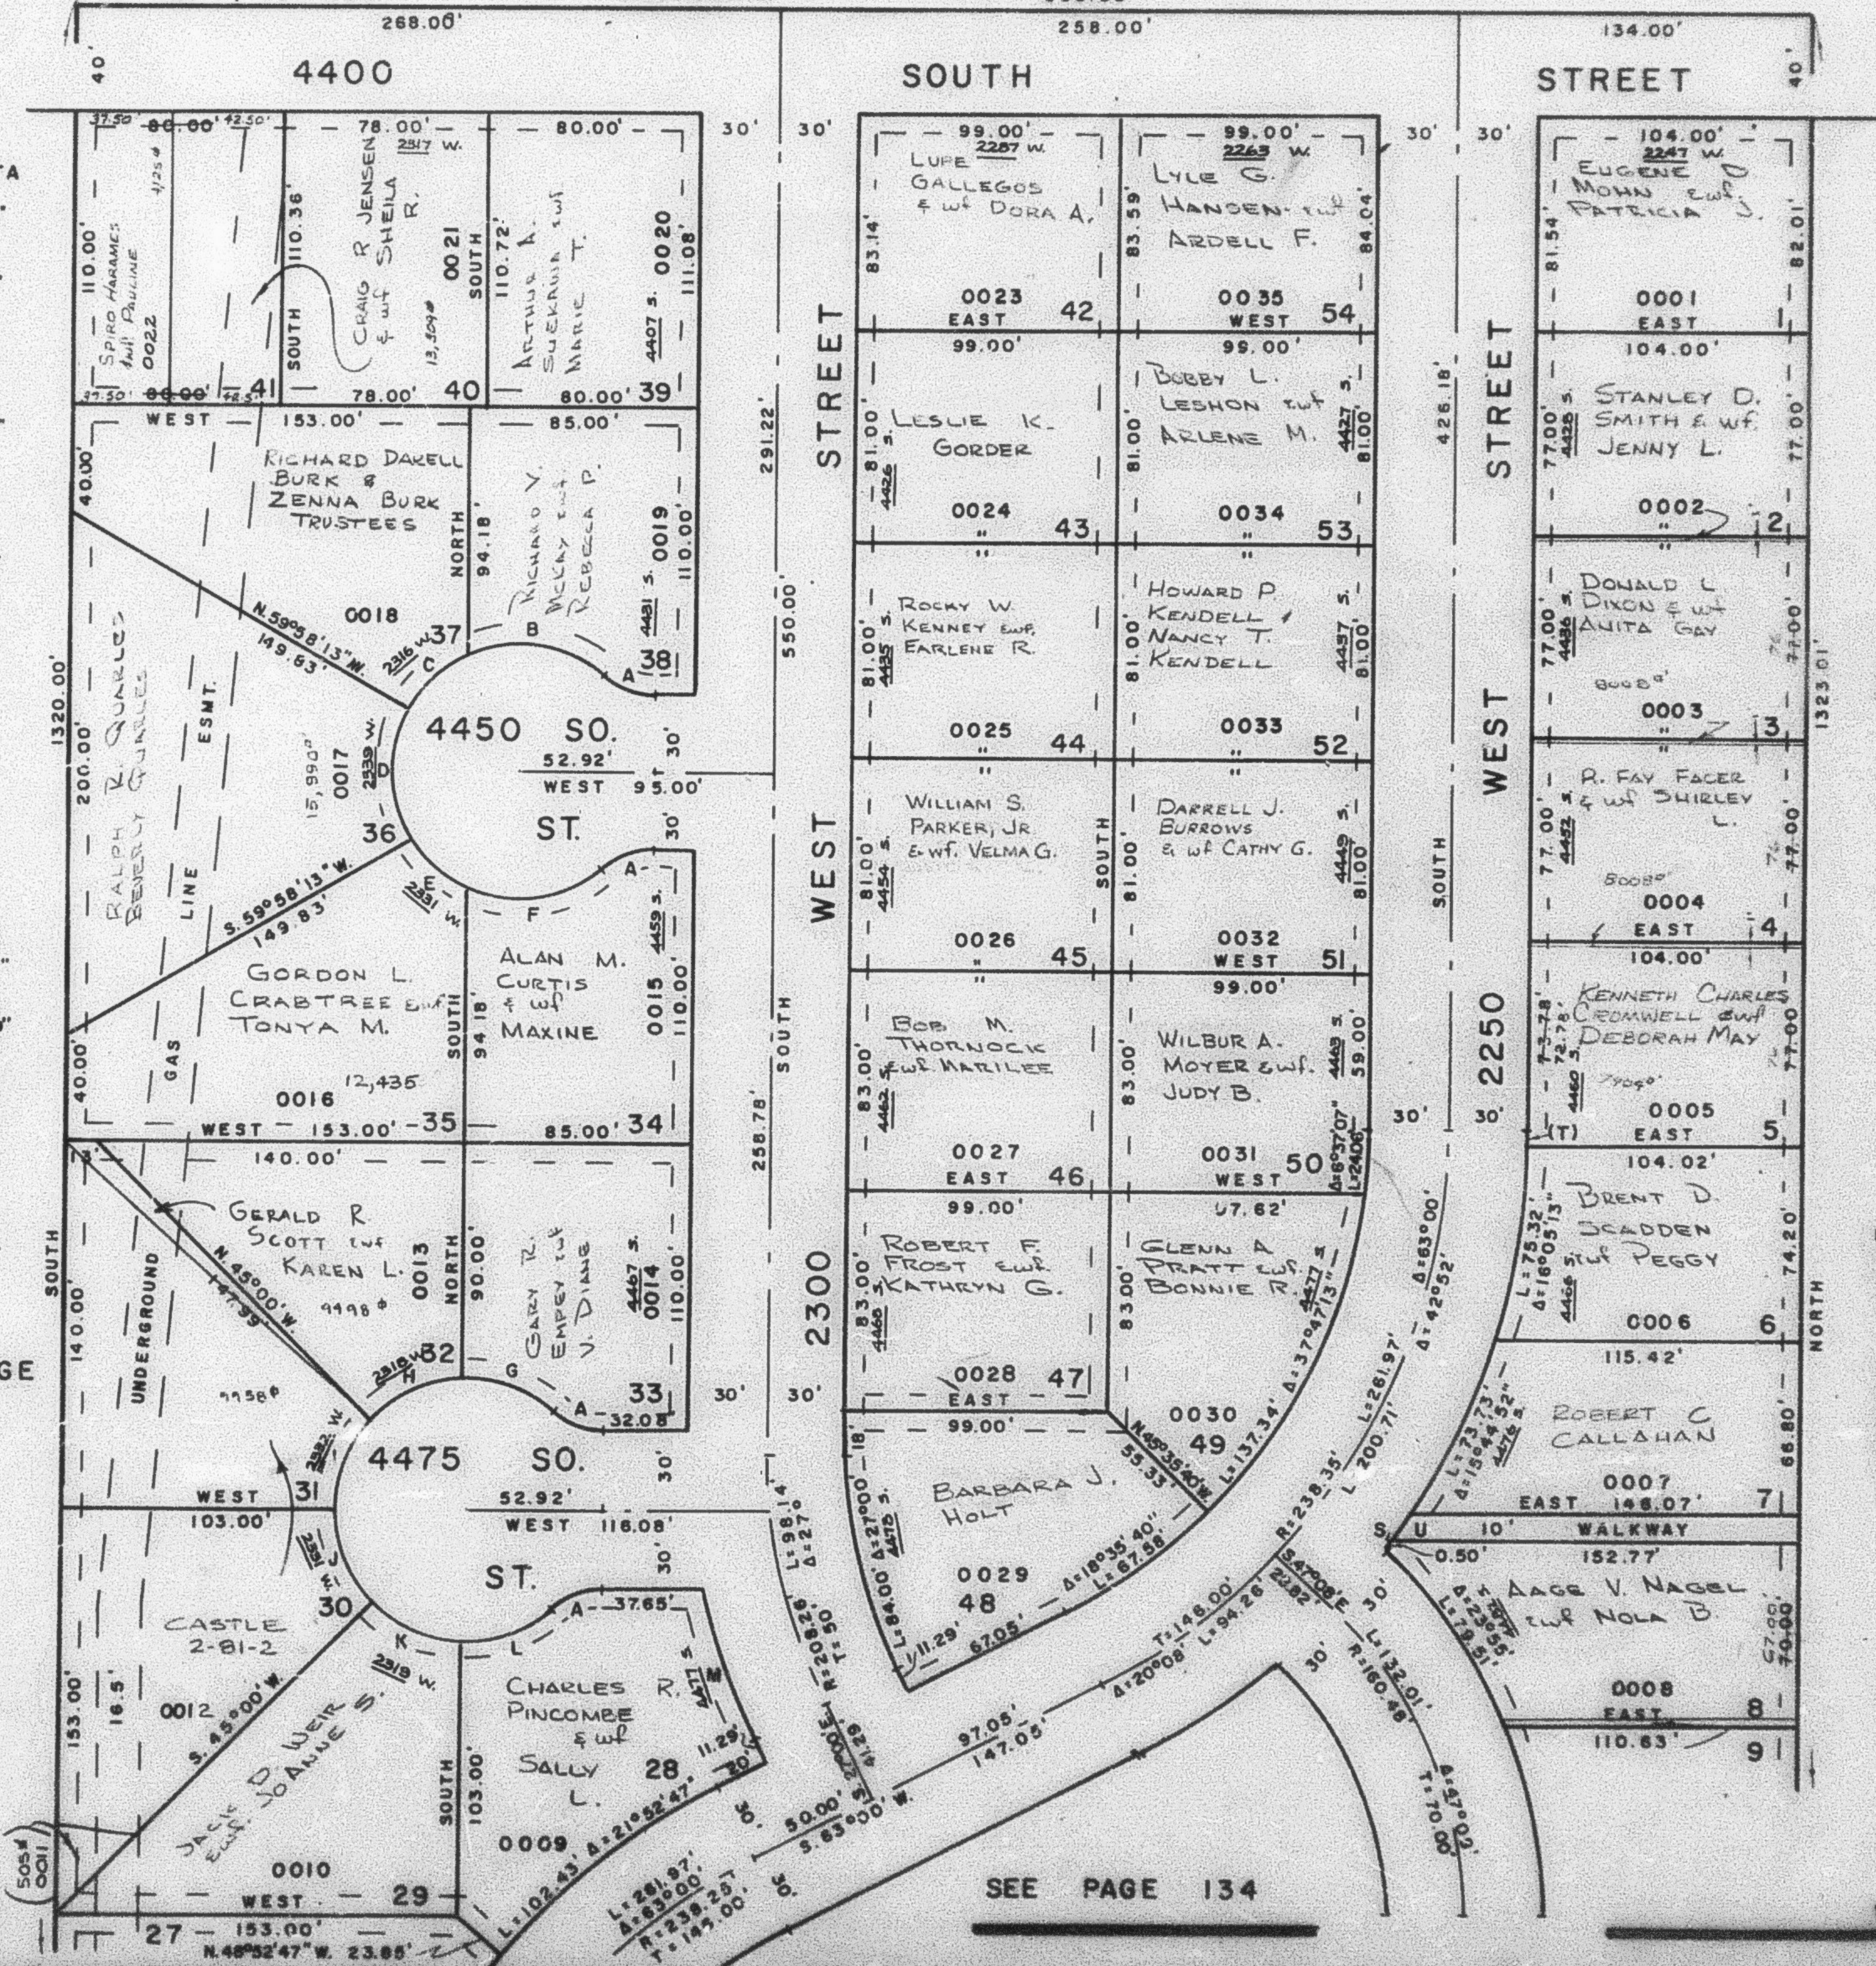

SEE PAGE
73

FOR COMPLETE
ENG. DATA SEE
ORIG. DED. PLAT
IN BOOK 18
PAGE 15

7' UTILITY &
DRAINAGE ESMT.
EACH SIDE OF
PROPERTY LINES
AS INDICATED
BY DASHED
LINES

SEE PAGE 134