

134

PREFIX : 08-134

SCALE 1" = 50'

SEE PAGE 133

CURVE DATA

N $\Delta = 11^{\circ} 30'$
L = 10 04'
R = 50 00'

O $\Delta = 65^{\circ} 03' 45''$
L = 56 78'
R = 50 00'

P $\Delta = 44^{\circ} 15' 15''$
L = 38 62'
R = 50 00'

Q $\Delta = 44^{\circ} 15'$
L = 38 62'
R = 50 00'


R $\Delta = 14^{\circ} 56'$
L = 13 03'
R = 50 00'

V $\Delta = 4^{\circ} 24' 40''$
L = 10 01'
R = 50 00'

SEE PAGE
80

FOR COMPLETE ENG
DATA SEE ORIG DEO
PLAT IN BOOK 18
PAGE 15

7' UTILITY & DRAINAGE
EASMENTS EACH SIDE OF
PROPERTY LINES AS
INDICATED BY
DASHED LINES

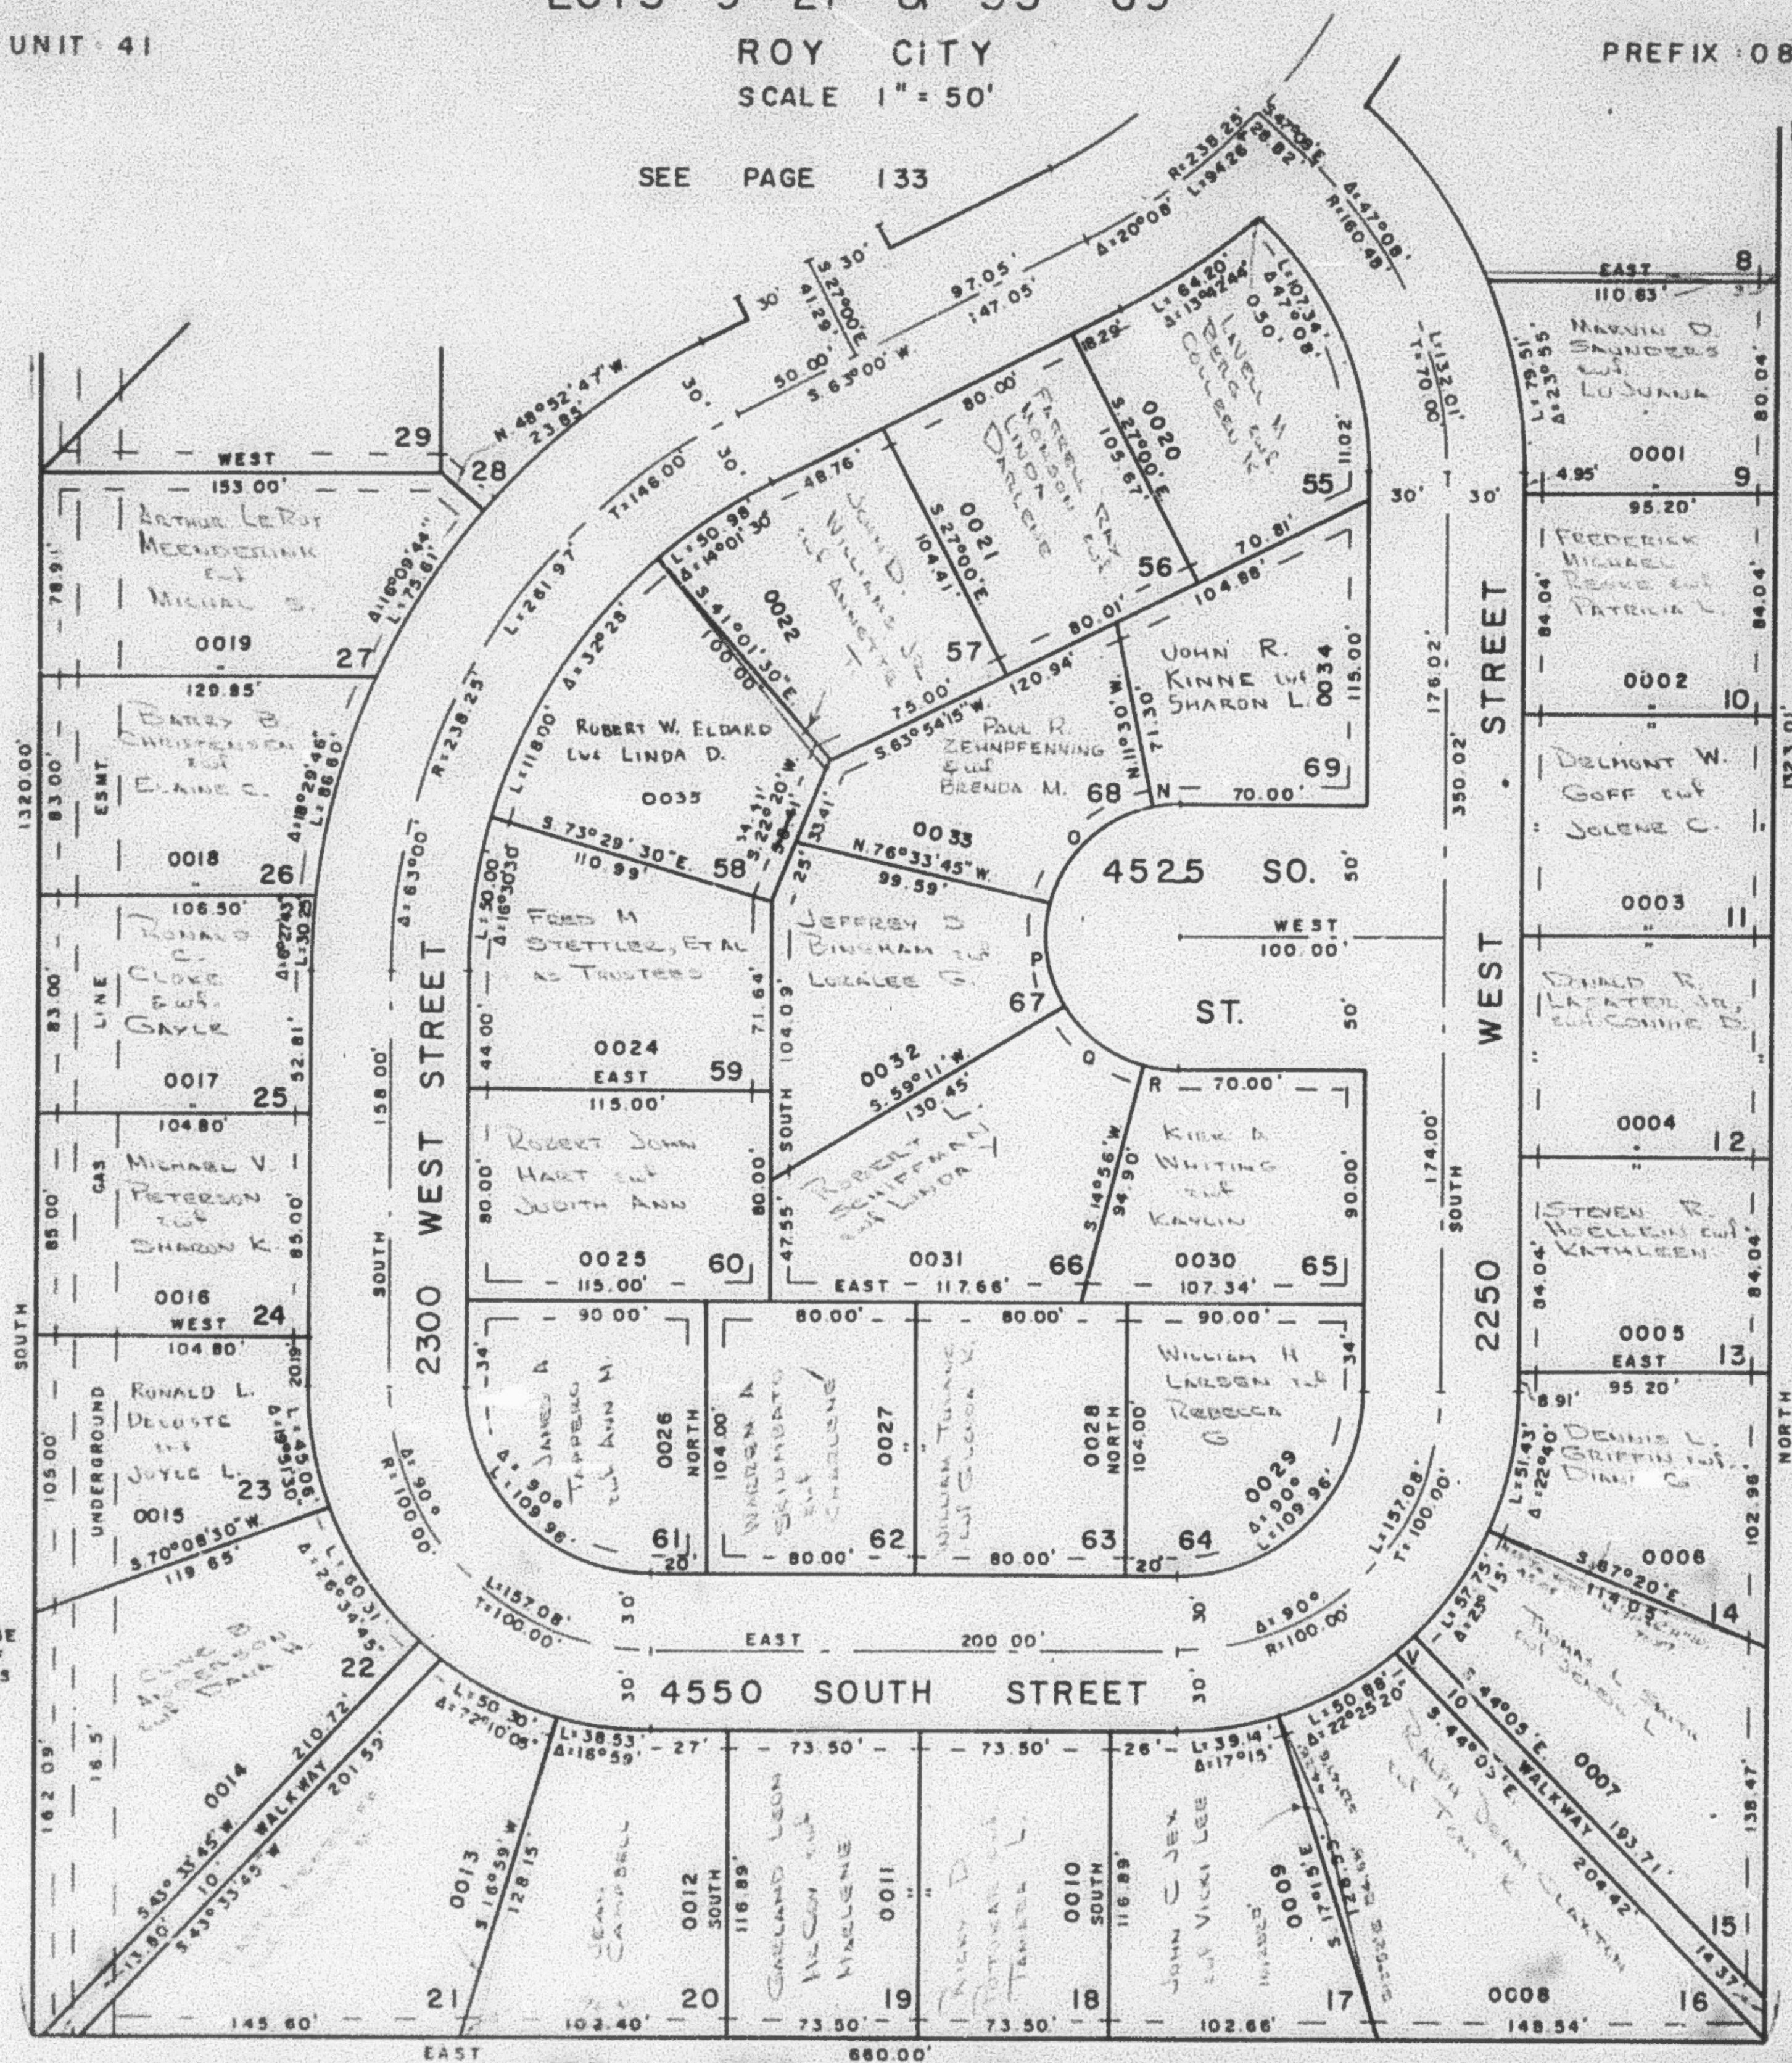

SEE
PAGE
73

W.F.J. 11-73