

PART OF S.E. 1/4 SEC. 11, T.5N., R.2W., S.L.B. & M.
PARK LANE SUBDIVISION NO. 6
 LOTS 9-27 & 55-69

134

TAXING UNIT 41

ROY CITY
 SCALE 1" = 50'

PREFIX 08-134

SEE PAGE 133


CURVE DATA

N	$\Delta = 11^{\circ}30'$ L = 10.04' R = 50.00'
O	$\Delta = 65^{\circ}03'45''$ L = 56.78' R = 50.00'
P	$\Delta = 44^{\circ}15'15''$ L = 38.62' R = 50.00'
Q	$\Delta = 44^{\circ}15'$ L = 38.62' R = 50.00'
R	$\Delta = 14^{\circ}58'$ L = 13.03' R = 50.00'
V	$\Delta = 4^{\circ}24'40''$ L = 10.01' R = 130.00'

SEE PAGE
80

FOR COMPLETE ENG.
 DATA SEE ORIG. DED.
 PLAT IN BOOK 18
 PAGE 15

7' UTILITY & DRAINAGE
 ESMTS. EACH SIDE OF
 PROPERTY LINES AS
 INDICATED BY
 DASHED LINES

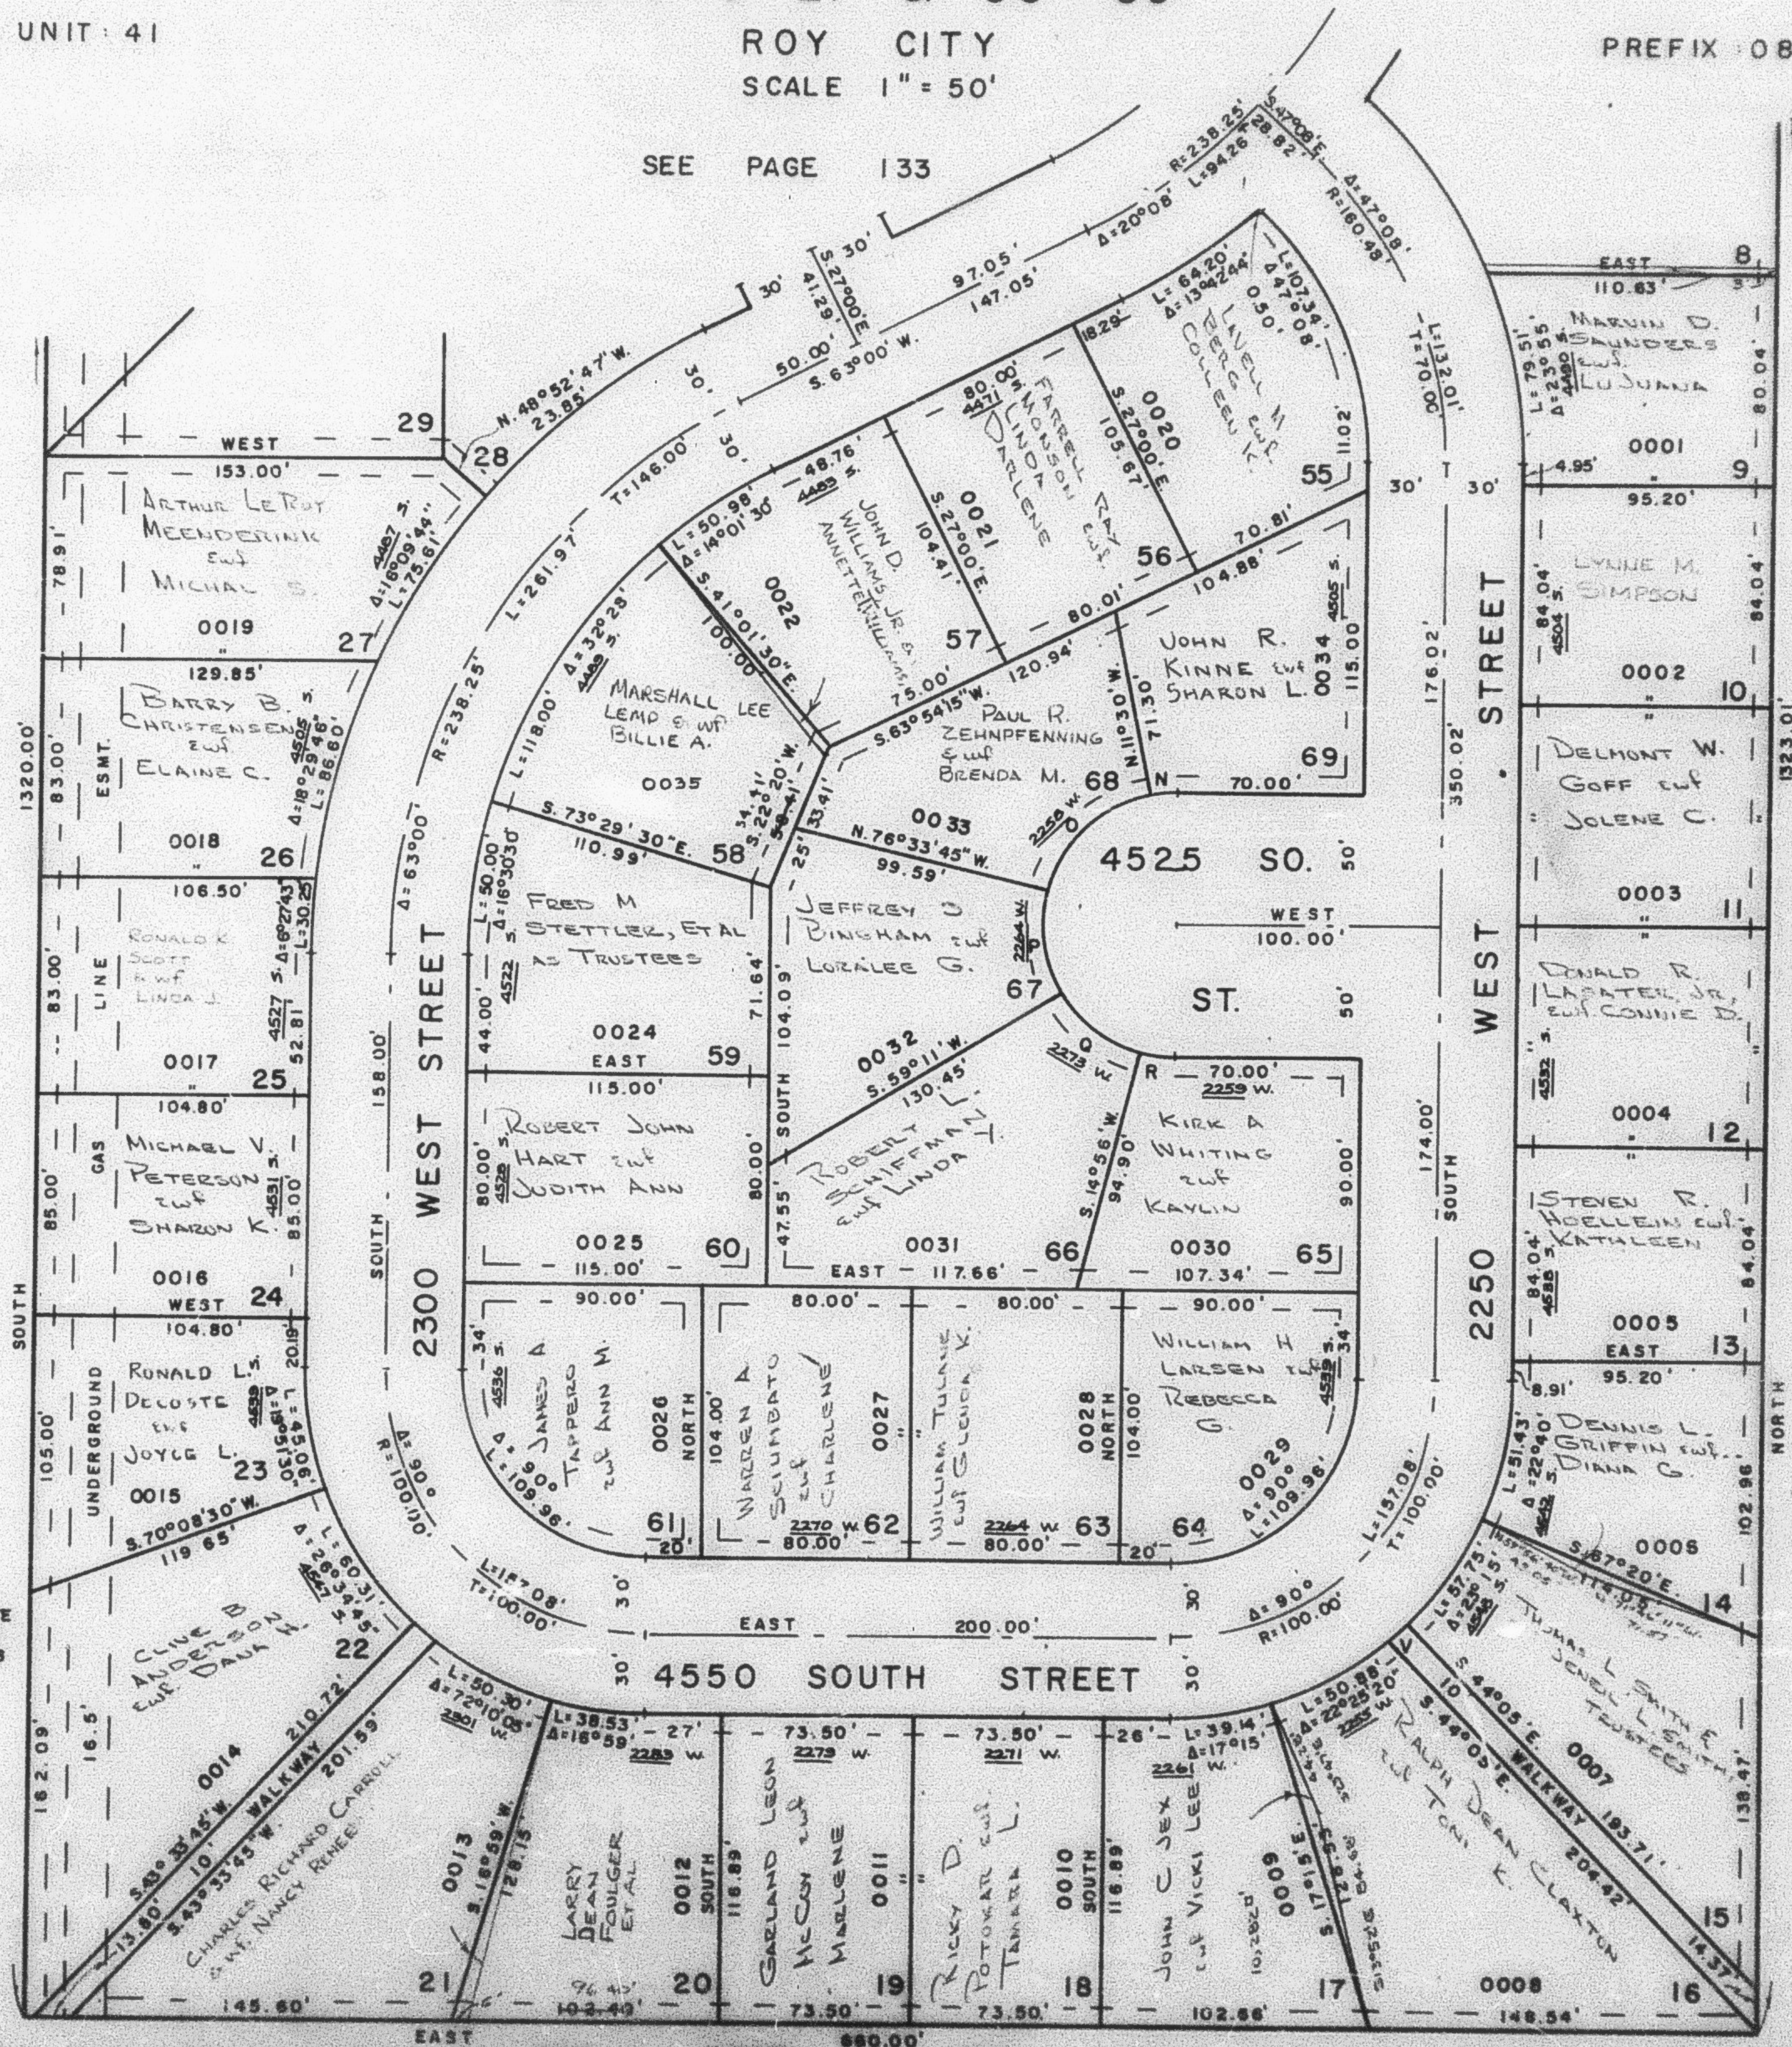

SEE PAGE
73