

PART OF S.E. 1/4 SEC. II, T.5N., R.2W., S.L.B. & M.
PARK LANE SUBDIVISION NO. 6
 LOTS 9-27 & 55-69

134

TAXING UNIT 41

ROY CITY

SCALE 1" = 50'

PREFIX 08-134

SEE PAGE 133

CURVE DATA


N $\Delta = 11^{\circ}30'$
 L = 10.04'
 R = 50.00'
 O $\Delta = 85^{\circ}03'45''$
 L = 58.78'
 R = 50.00'
 P $\Delta = 44^{\circ}15'15''$
 L = 38.62'
 R = 50.00'
 Q $\Delta = 44^{\circ}15'$
 L = 38.62'
 R = 50.00'
 R $\Delta = 14^{\circ}58'$
 L = 13.03'
 R = 50.00'
 V $\Delta = 4^{\circ}24'40''$
 L = 10.01'
 R = 130.00'

SEE PAGE
80

SEE PAGE
73

FOR COMPLETE ENG.
 DATA SEE ORIG. SED.
 PLAT IN BOOK 18
 PAGE 15

7' UTILITY & DRAINAGE
 ESENTS. EACH SIDE OF
 PROPERTY LINES AS
 INDICATED BY
 DASHED LINES

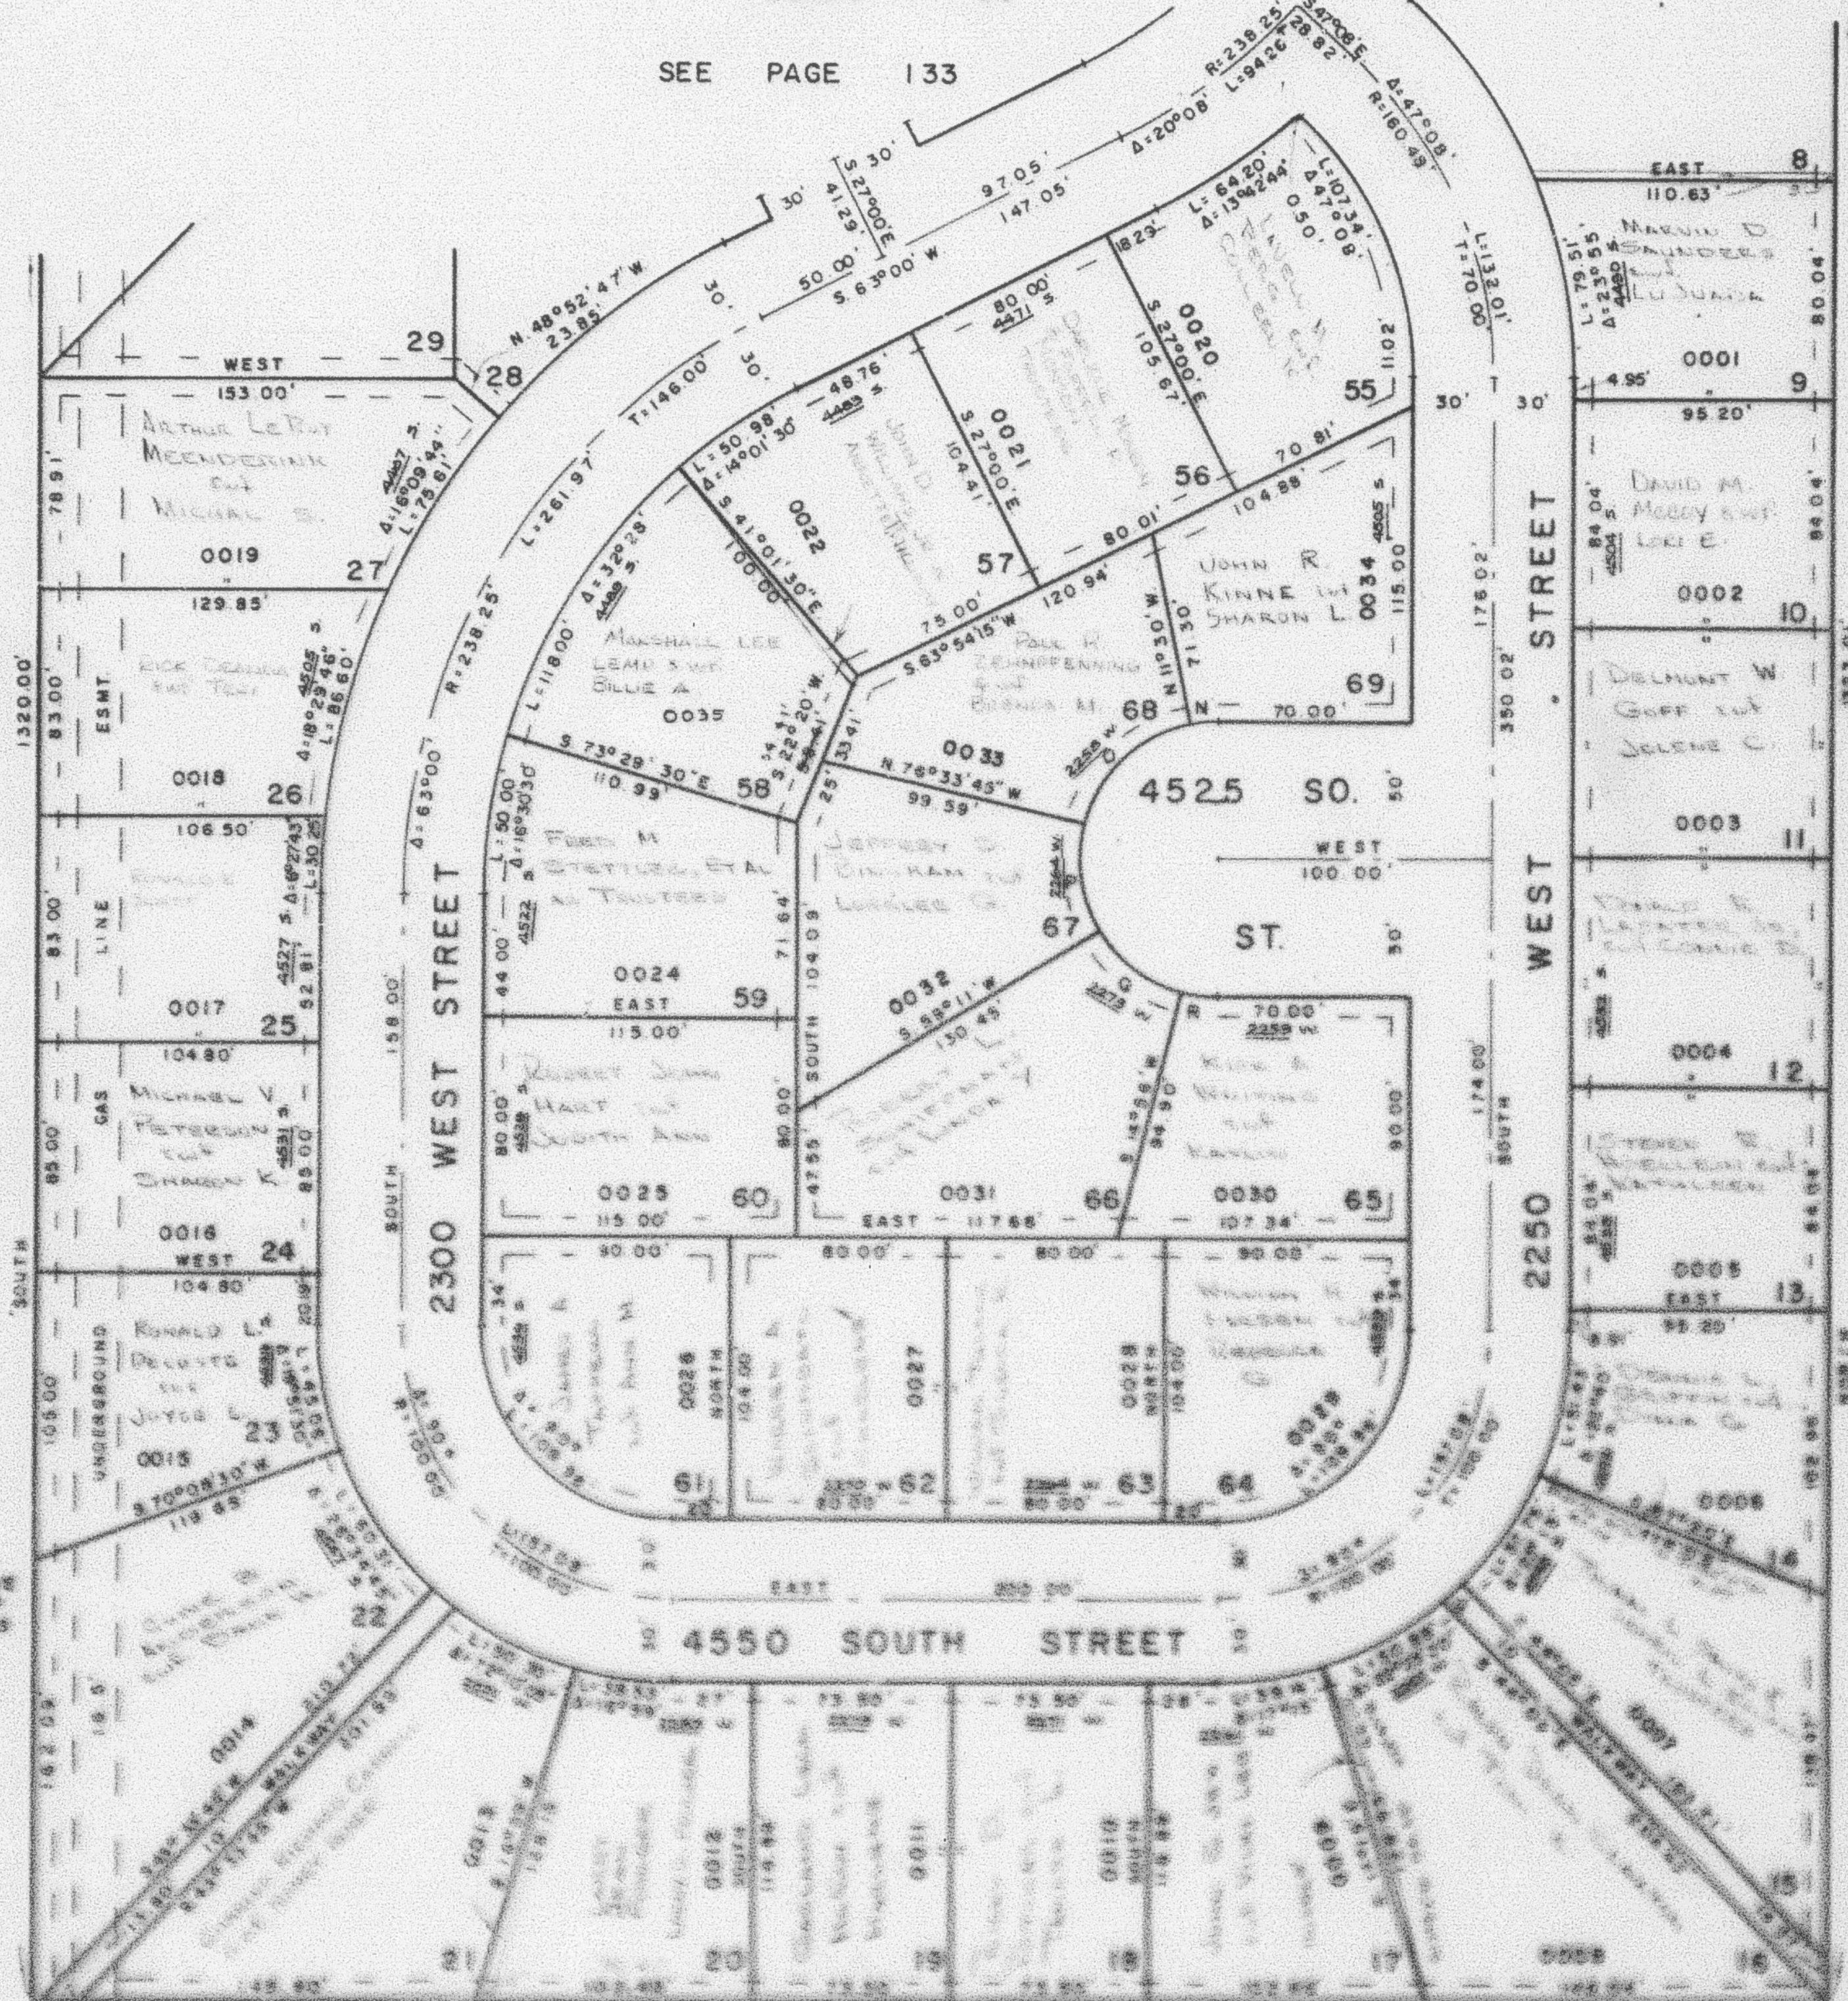

SEE PAGE 73

WFS 11-73