

134

PREFIX : 08-134

SEE PAGE 133

N $\Delta = 11^{\circ} 30'$
L = $10.04'$
R = $50.00'$

O $\Delta = 65^{\circ} 03' 45''$
L = $56.78'$
R = $50.00'$

P $\Delta = 44^{\circ} 15' 15''$
L = $38.62'$
R = $50.00'$


Q $\Delta = 44^{\circ} 15'$
L = $38.62'$
R = $50.00'$

R $\Delta = 14^{\circ} 56'$
L = $13.03'$
R = $50.00'$

V $\Delta = 4^{\circ} 24' 40''$
L = $10.01'$
R = $13.00'$

FOR COMPLETE ENG.
DATA SEE ORIG. DED.
PLAT IN BOOK 18
PAGE 15

7' UTILITY & DRAINAGE
ESMTS. EACH SIDE OF
PROPERTY LINES AS
INDICATED BY
DASHED LINES

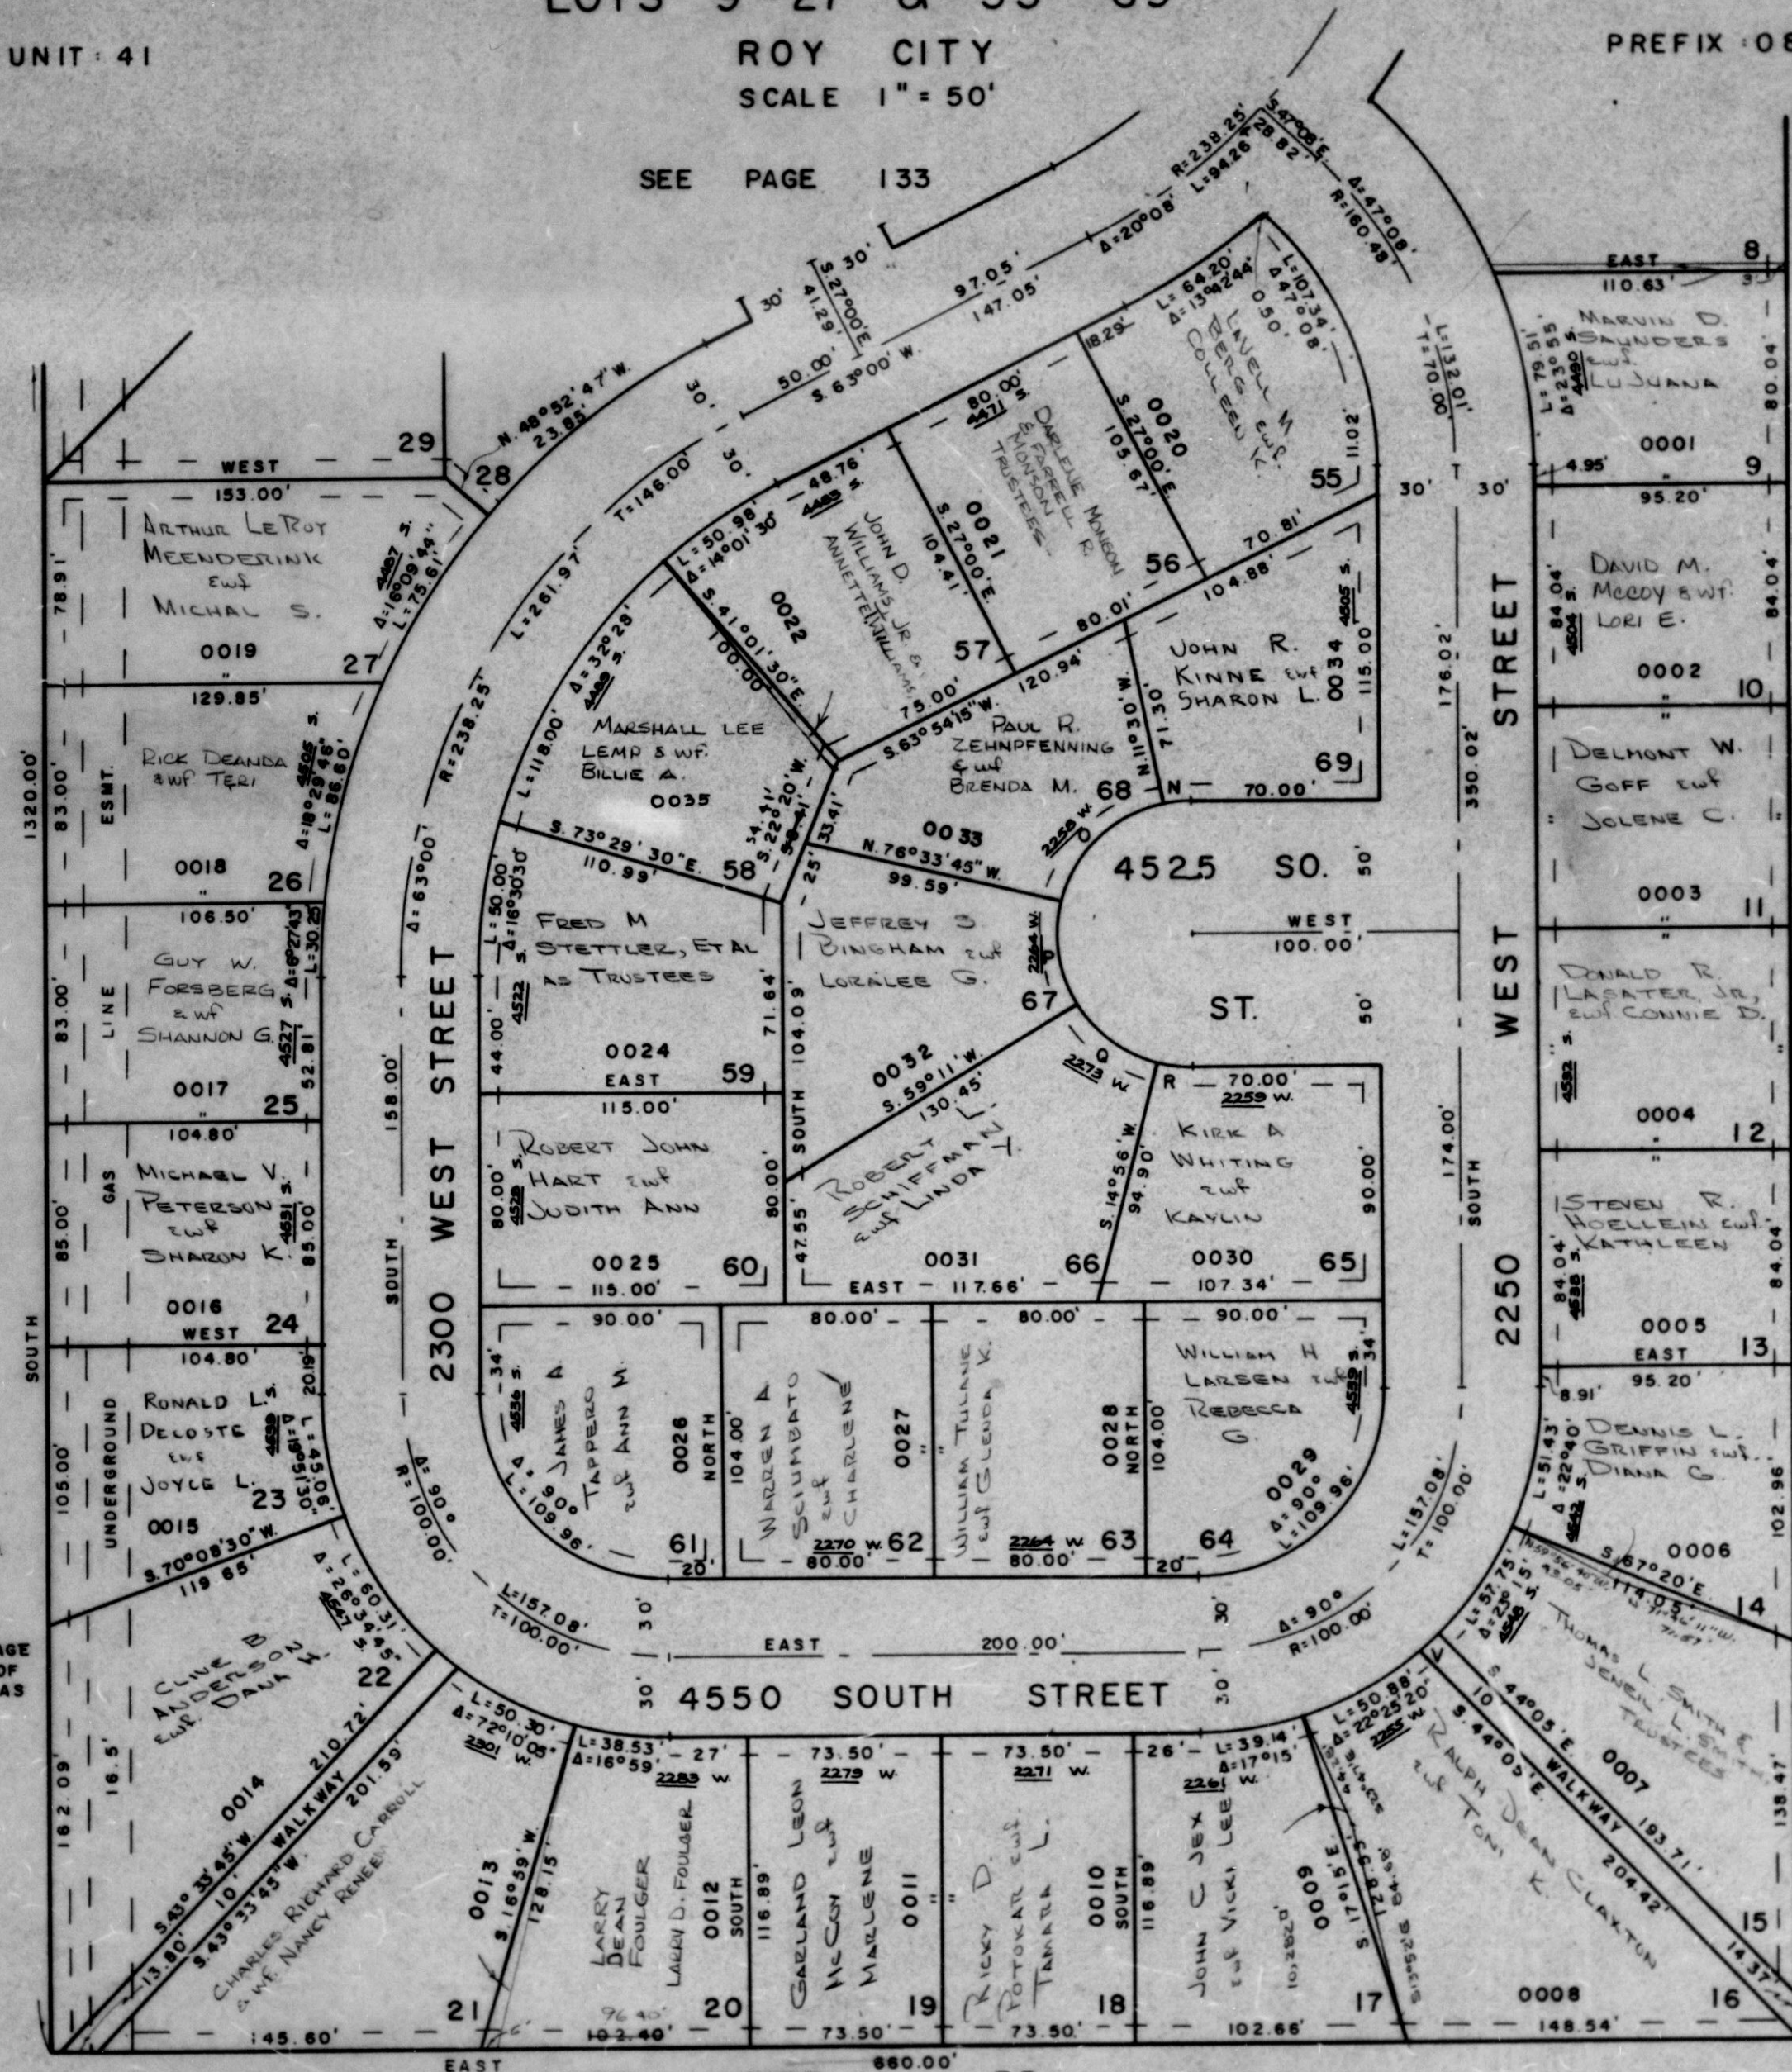

SEE
PAGE
73

W.F.J. 11 - 73