

卷之五 詩集

SEE PAGE 153

N $\Delta = 11^{\circ} 30'$
 $L = 10.04'$
 $R = 50.00'$

O $\Delta = 05^{\circ} 03' 45''$
 $L = 58.78'$
 $R = 50.00'$

P $\Delta = 44^{\circ} 15' 15''$
 $L = 38.82'$
 $R = 50.00'$

Q $\Delta = 44^{\circ} 15'$
 $L = 38.82'$
 $R = 50.00'$


R $\Delta = 14^{\circ} 58'$
 $L = 13.03'$
 $R = 50.00'$

V $\Delta = 4^{\circ} 24' 40''$
 $L = 10.01'$
 $R = 130.00'$

SEE PAGE
80

FOR COMPLETE ENG.
DATA SEE ORIG. DED
PLAT IN BOOK 18
PAGE 15

7' UTILITY & DRAINAGE
EASEMENTS EACH SIDE OF
PROPERTY LINES AS
INDICATED BY
DASHED LINES

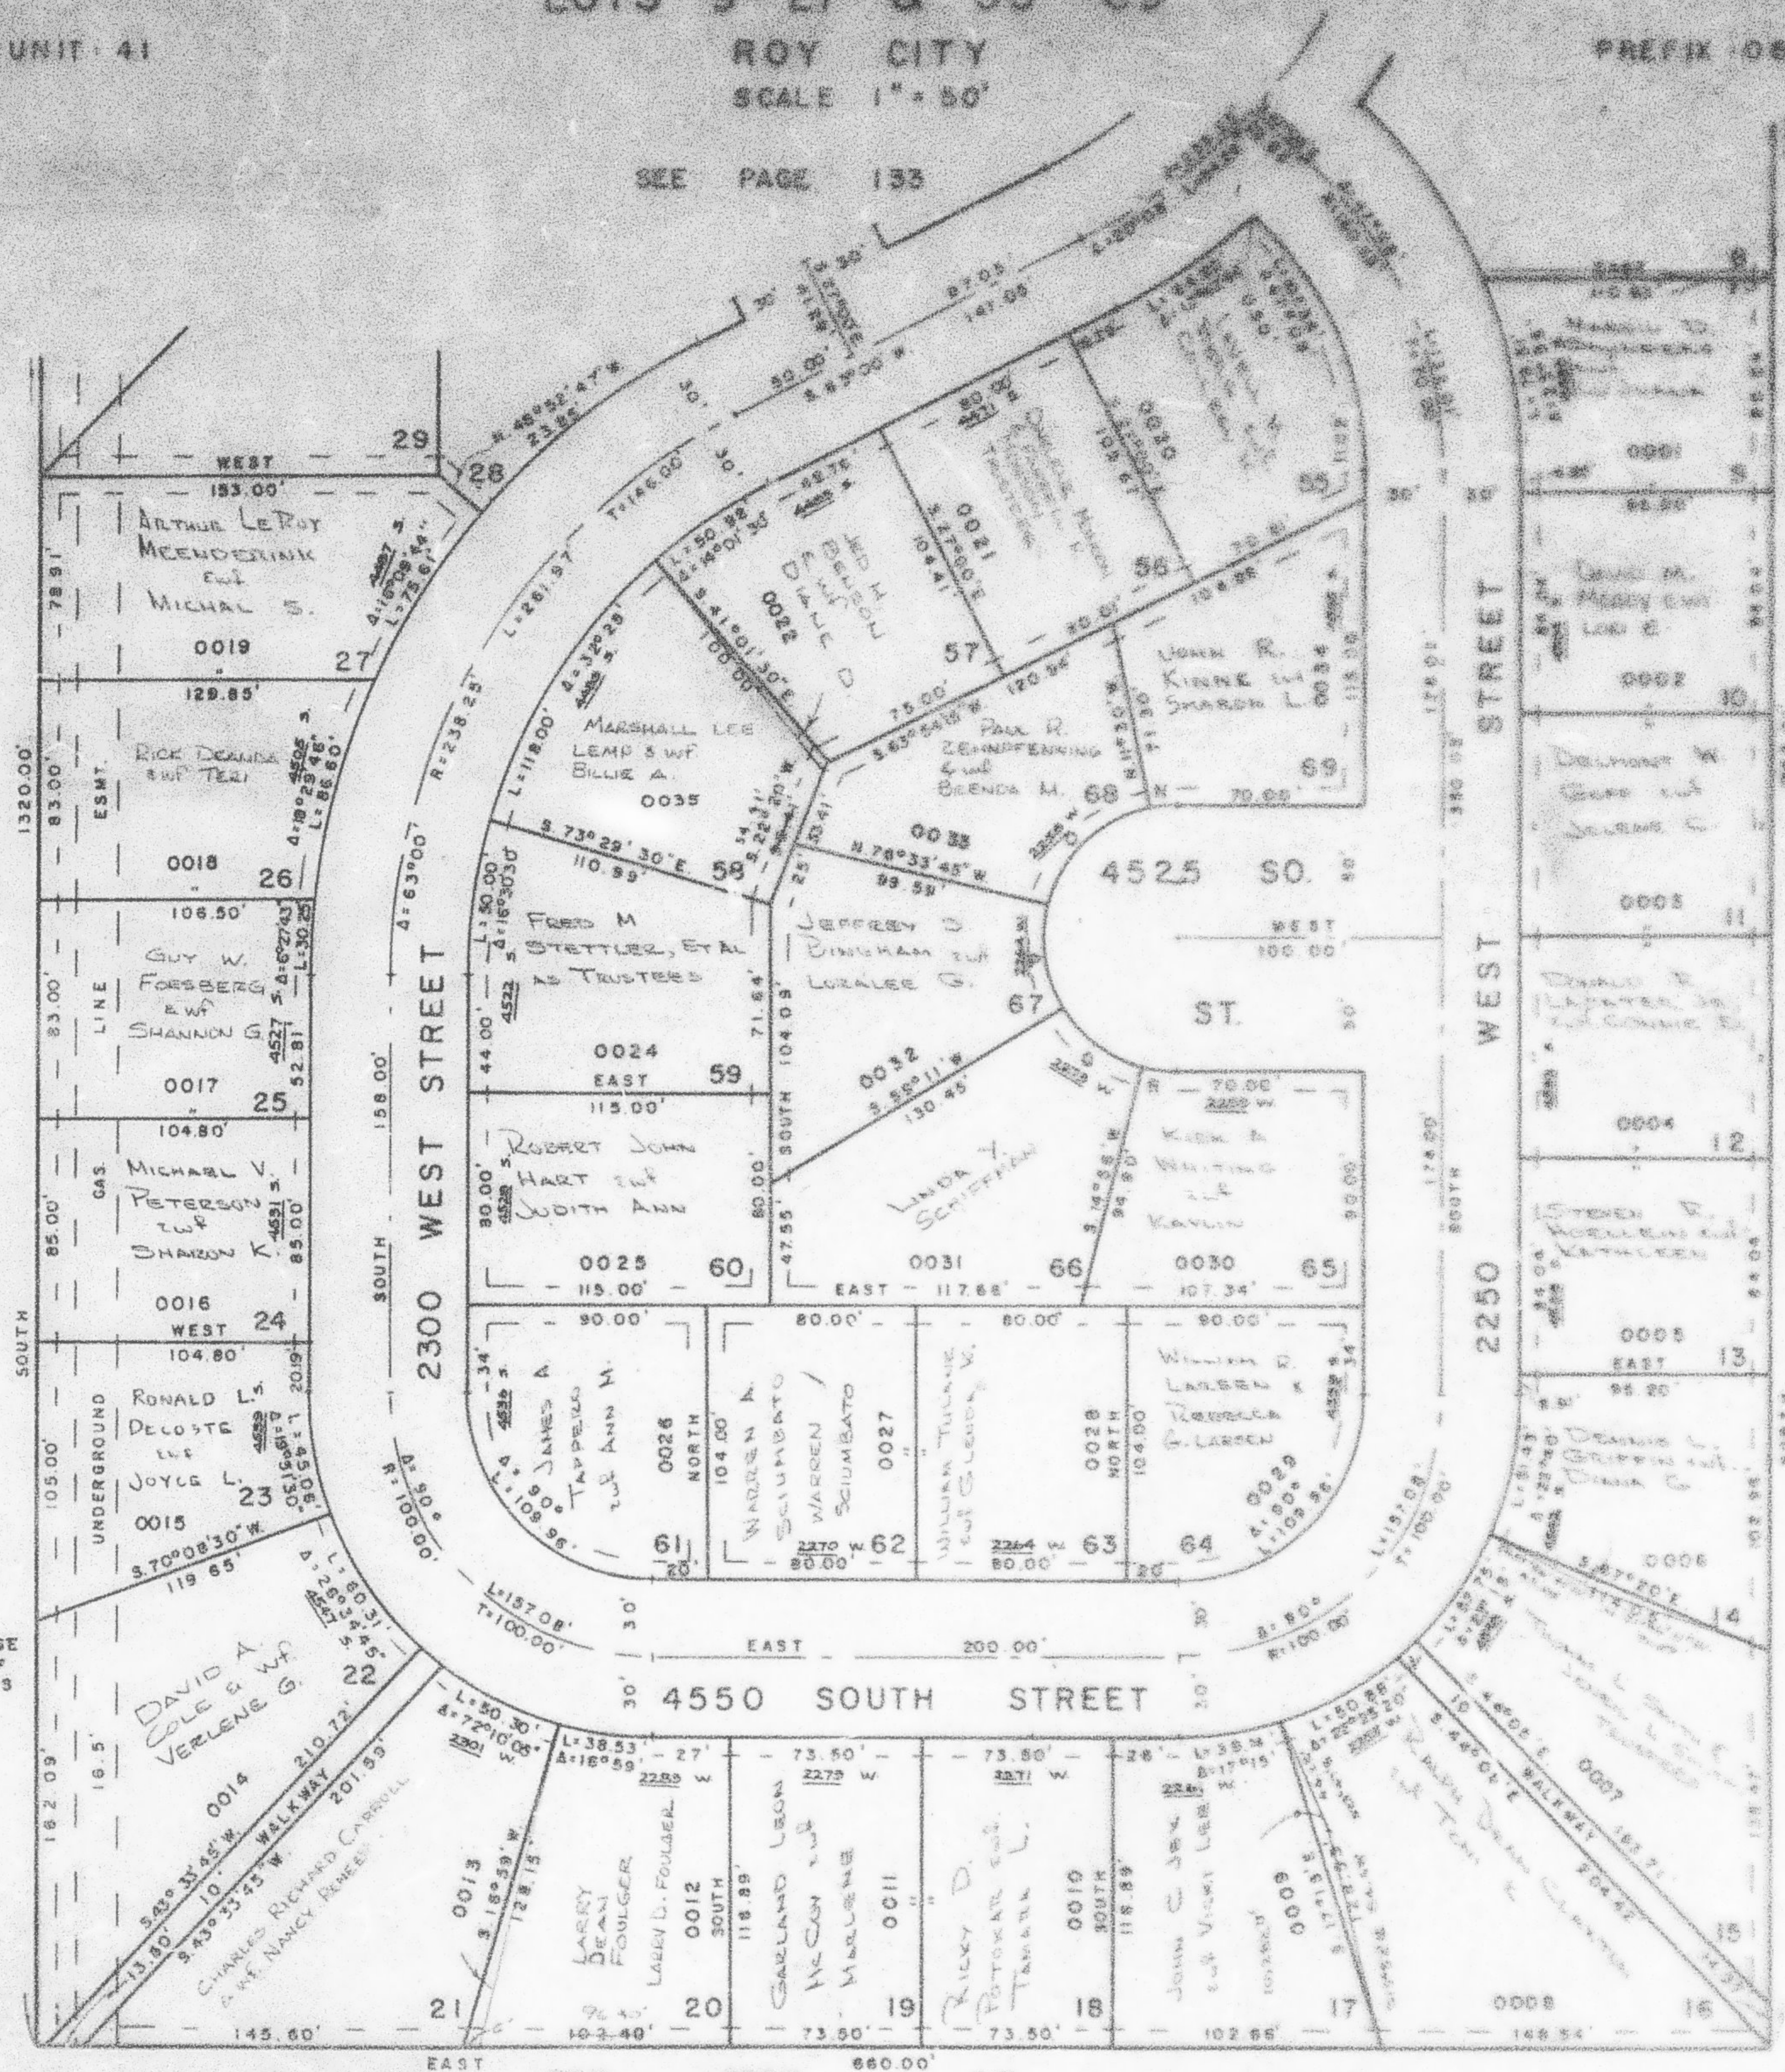

SEE
PAGE
73

8

SEE PAGE 73

21