

PREFIX : 08-134


CURVE DATA

N	$\Delta = 11^{\circ} 30'$ $L = 10.04'$ $R = 50.00'$
O	$\Delta = 65^{\circ} 03' 45''$ $L = 56.78'$ $R = 50.00'$
P	$\Delta = 44^{\circ} 15' 15''$ $L = 38.62'$ $R = 50.00'$
Q	$\Delta = 44^{\circ} 15'$ $L = 38.62'$ $R = 50.00'$
R	$\Delta = 14^{\circ} 56'$ $L = 13.03'$ $R = 50.00'$
V	$\Delta = 4^{\circ} 24' 40''$ $L = 10.01'$ $R = 130.00'$

SEE PAGE
80

FOR COMPLETE ENG.
DATA SEE ORIG. DED.
PLAT IN BOOK 18
PAGE 15

7' UTILITY & DRAINAGE
ESMTS. EACH SIDE OF
PROPERTY LINES AS
INDICATED BY
DASHED LINES

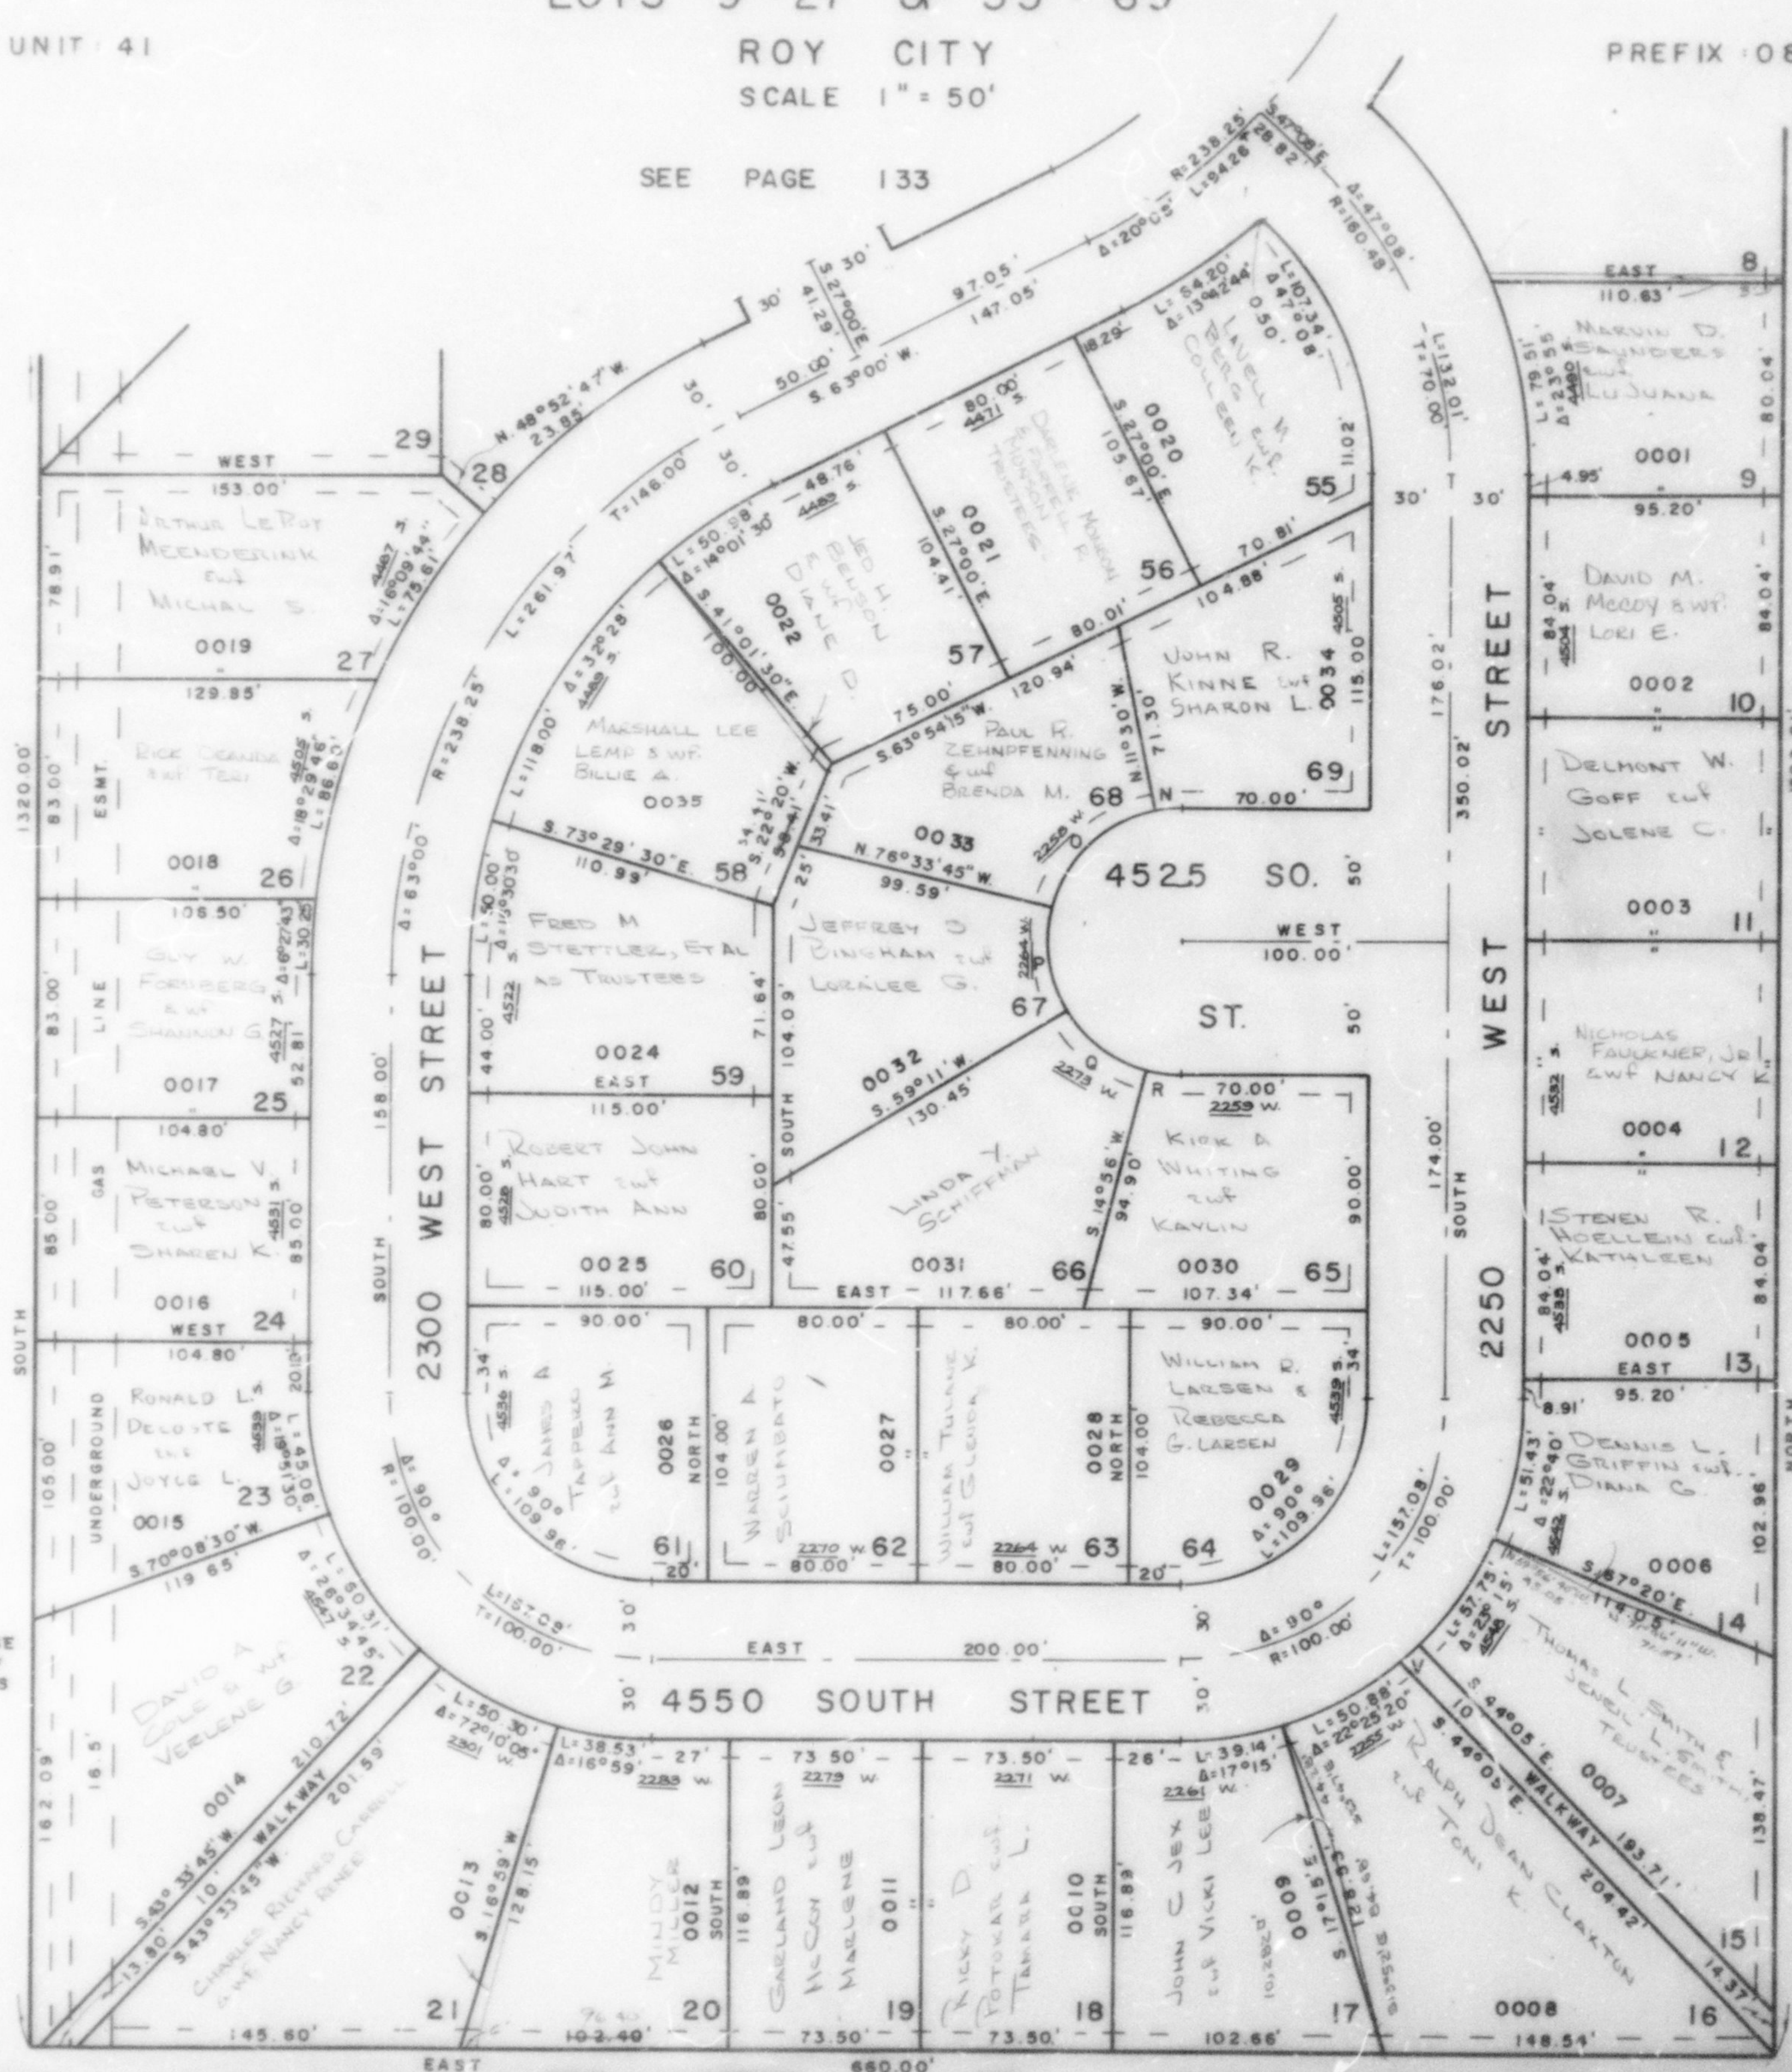

SEE
PAGE
73