

PART OF S.E. 1/4 SEC. II, T.5N., R.2W., S.L.B. & M.
PARK LANE SUBDIVISION NO. 6
 LOTS 9-27 & 55-69

134

TAXING UNIT 41

ROY CITY
 SCALE 1" = 50'

PREFIX 08-134

SEE PAGE 133


CURVE DATA

N	A = 11° 30'
	L = 10.04'
	R = 50.00'
O	A = 65° 03' 45"
	L = 58.78'
	R = 50.00'
P	A = 44° 15' 15"
	L = 38.62'
	R = 50.00'
Q	A = 44° 15'
	L = 38.62'
	R = 50.00'
R	A = 14° 56'
	L = 13.03'
	R = 50.00'
V	A = 4° 24' 40"
	L = 10.01'
	R = 130.00'

SEE PAGE
 80

FOR COMPLETE ENG.
 DATA SEE ORIG. DED.
 PLAT IN BOOK 18
 PAGE 15

7" UTILITY & DRAINAGE
 ESMTS. EACH SIDE OF
 PROPERTY LINES AS
 INDICATED BY
 DASHED LINES

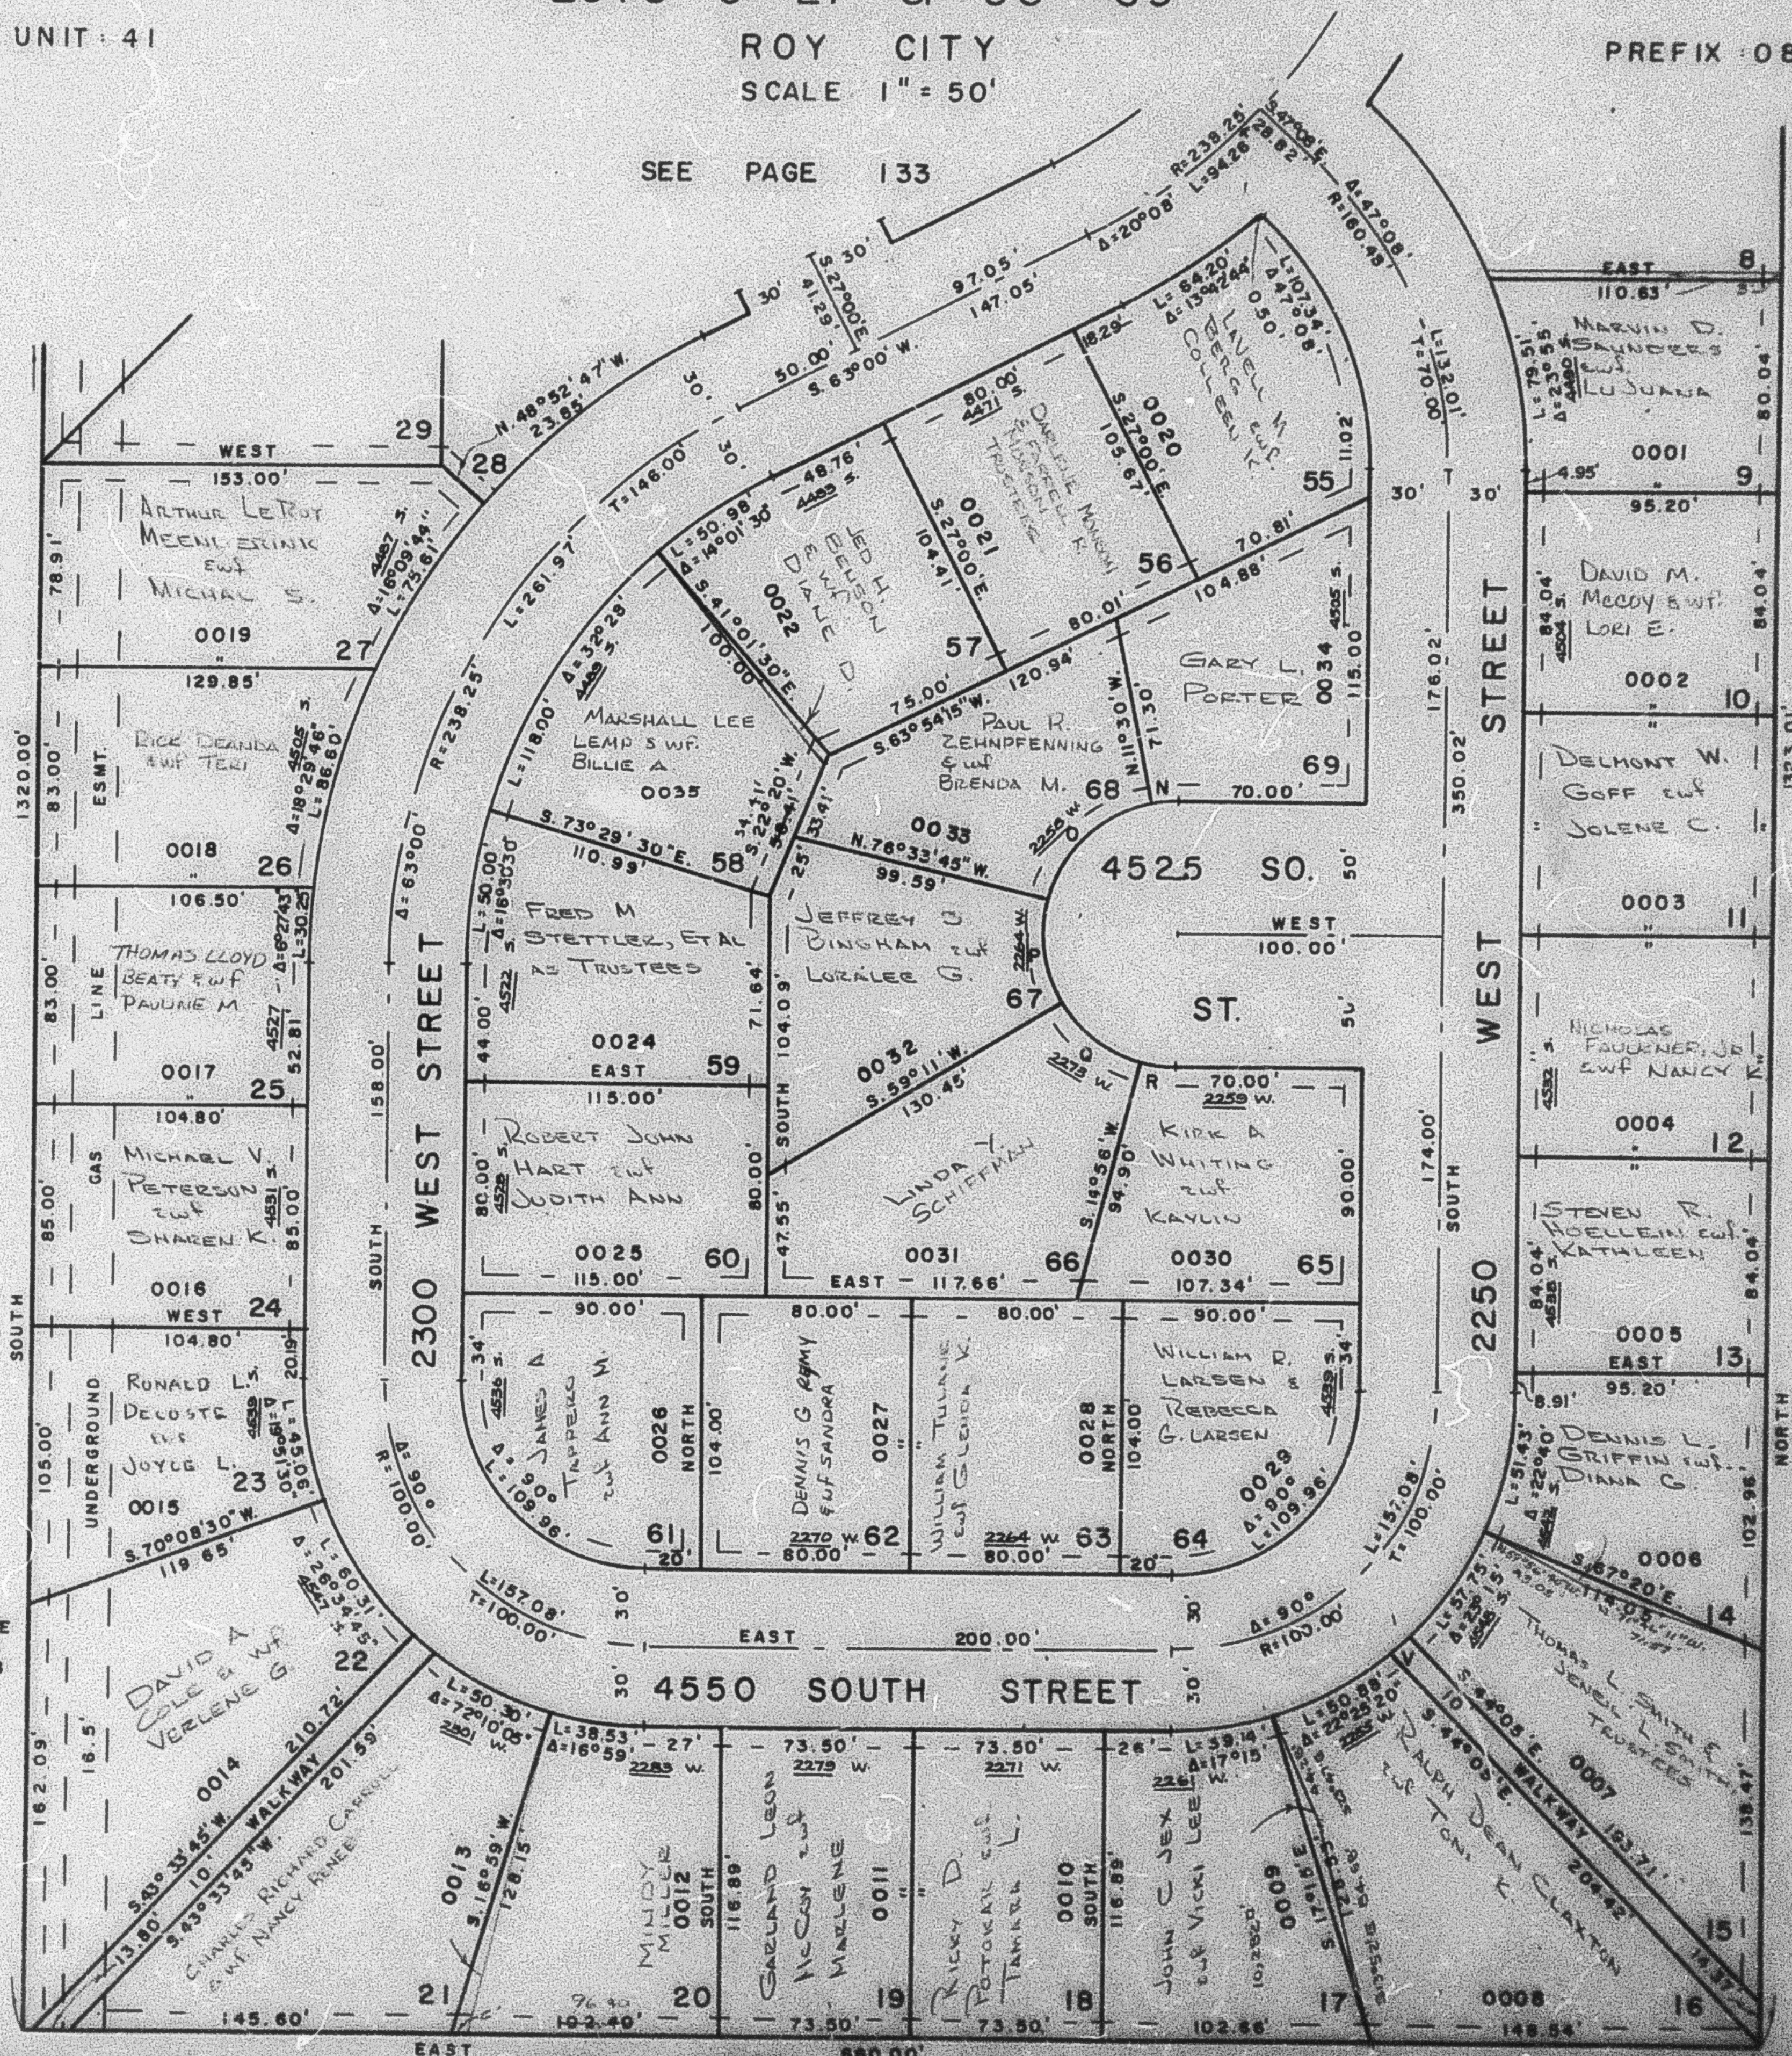

SEE PAGE
 73