

PART OF SE 1/4 SEC. II, T.5N,R.2W, S.L.B.&M.
PARK LANE SUBDIVISION NO. 6
 LOTS 9-27 & 55-69

134

TAXING UNIT 41

ROY CITY
 SCALE 1" = 50'

PREFIX 08-134

SEE PAGE 133


CURVE DATA

N $\Delta = 11^{\circ}30'$
 $L = 10.04'$
 $R = 50.00'$
 O $\Delta = 65^{\circ}03'45''$
 $L = 56.78'$
 $R = 50.00'$
 P $\Delta = 44^{\circ}15'15''$
 $L = 38.62'$
 $R = 50.00'$
 Q $\Delta = 44^{\circ}15'$
 $L = 38.62'$
 $R = 50.00'$
 R $\Delta = 14^{\circ}58'$
 $L = 13.03'$
 $R = 50.00'$
 V $\Delta = 4^{\circ}24'40''$
 $L = 10.01'$
 $R = 130.00'$

SEE PAGE
 80

FOR COMPLETE ENG.
 DATA SEE ORIG. DED.
 PLAT IN BOOK 18
 PAGE 15

7' UTILITY & DRAINAGE
 ESMTS EACH SIDE OF
 PROPERTY LINES AS
 INDICATED BY
 DASHED LINES

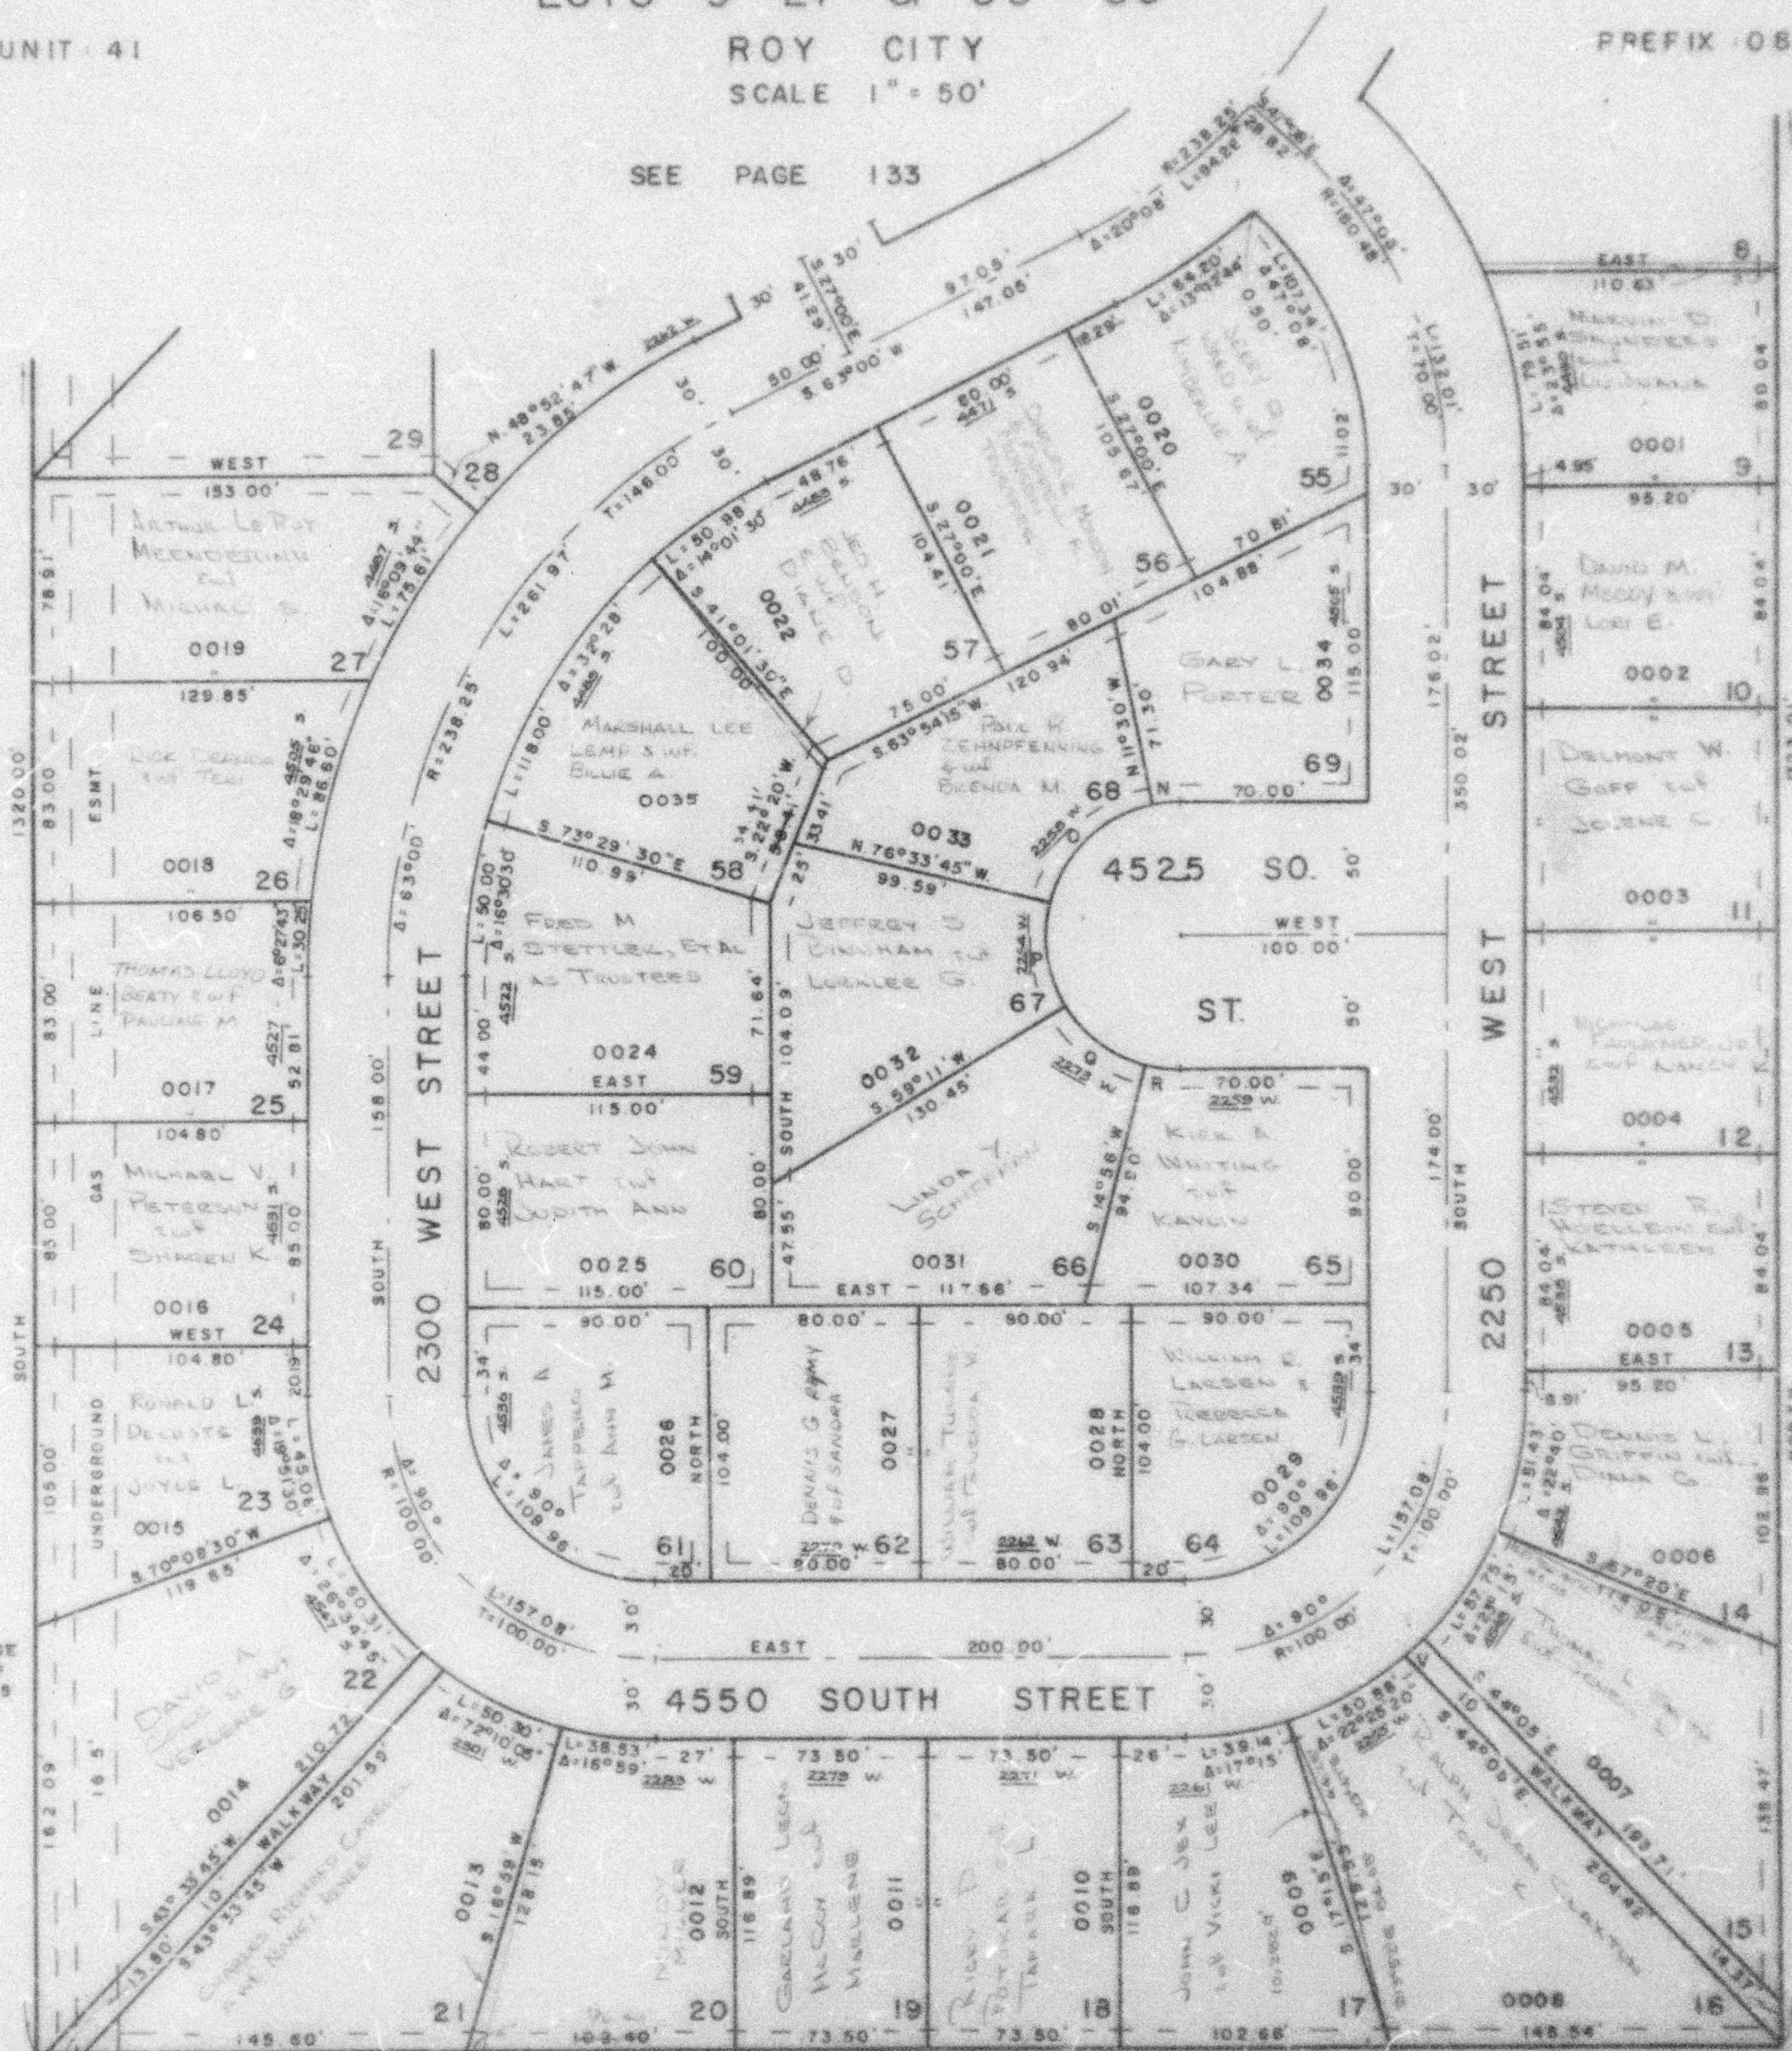

SEE PAGE
 73