

PART OF N.E. 1/4, SEC. 10, T.5N., R.2W., S.L.B.&M.

135

TOWN & COUNTRY ESTATES SUBDIVISION UNIT I

IN ROY CITY


SCALE 1" = 50'

PREFIX: 08-135

TAXING UNITS: 41,78
N 1/4 COR. OF
SEC. 10, T.5N.,
R.2W.

SEE P. 51-1

EXCEPT WHERE OTHERWISE
SHOWN, ALL LOTS ARE
OWNED BY:
ROYAL GARDENS
- A LITAN LIMITED PARTNERSHIP -

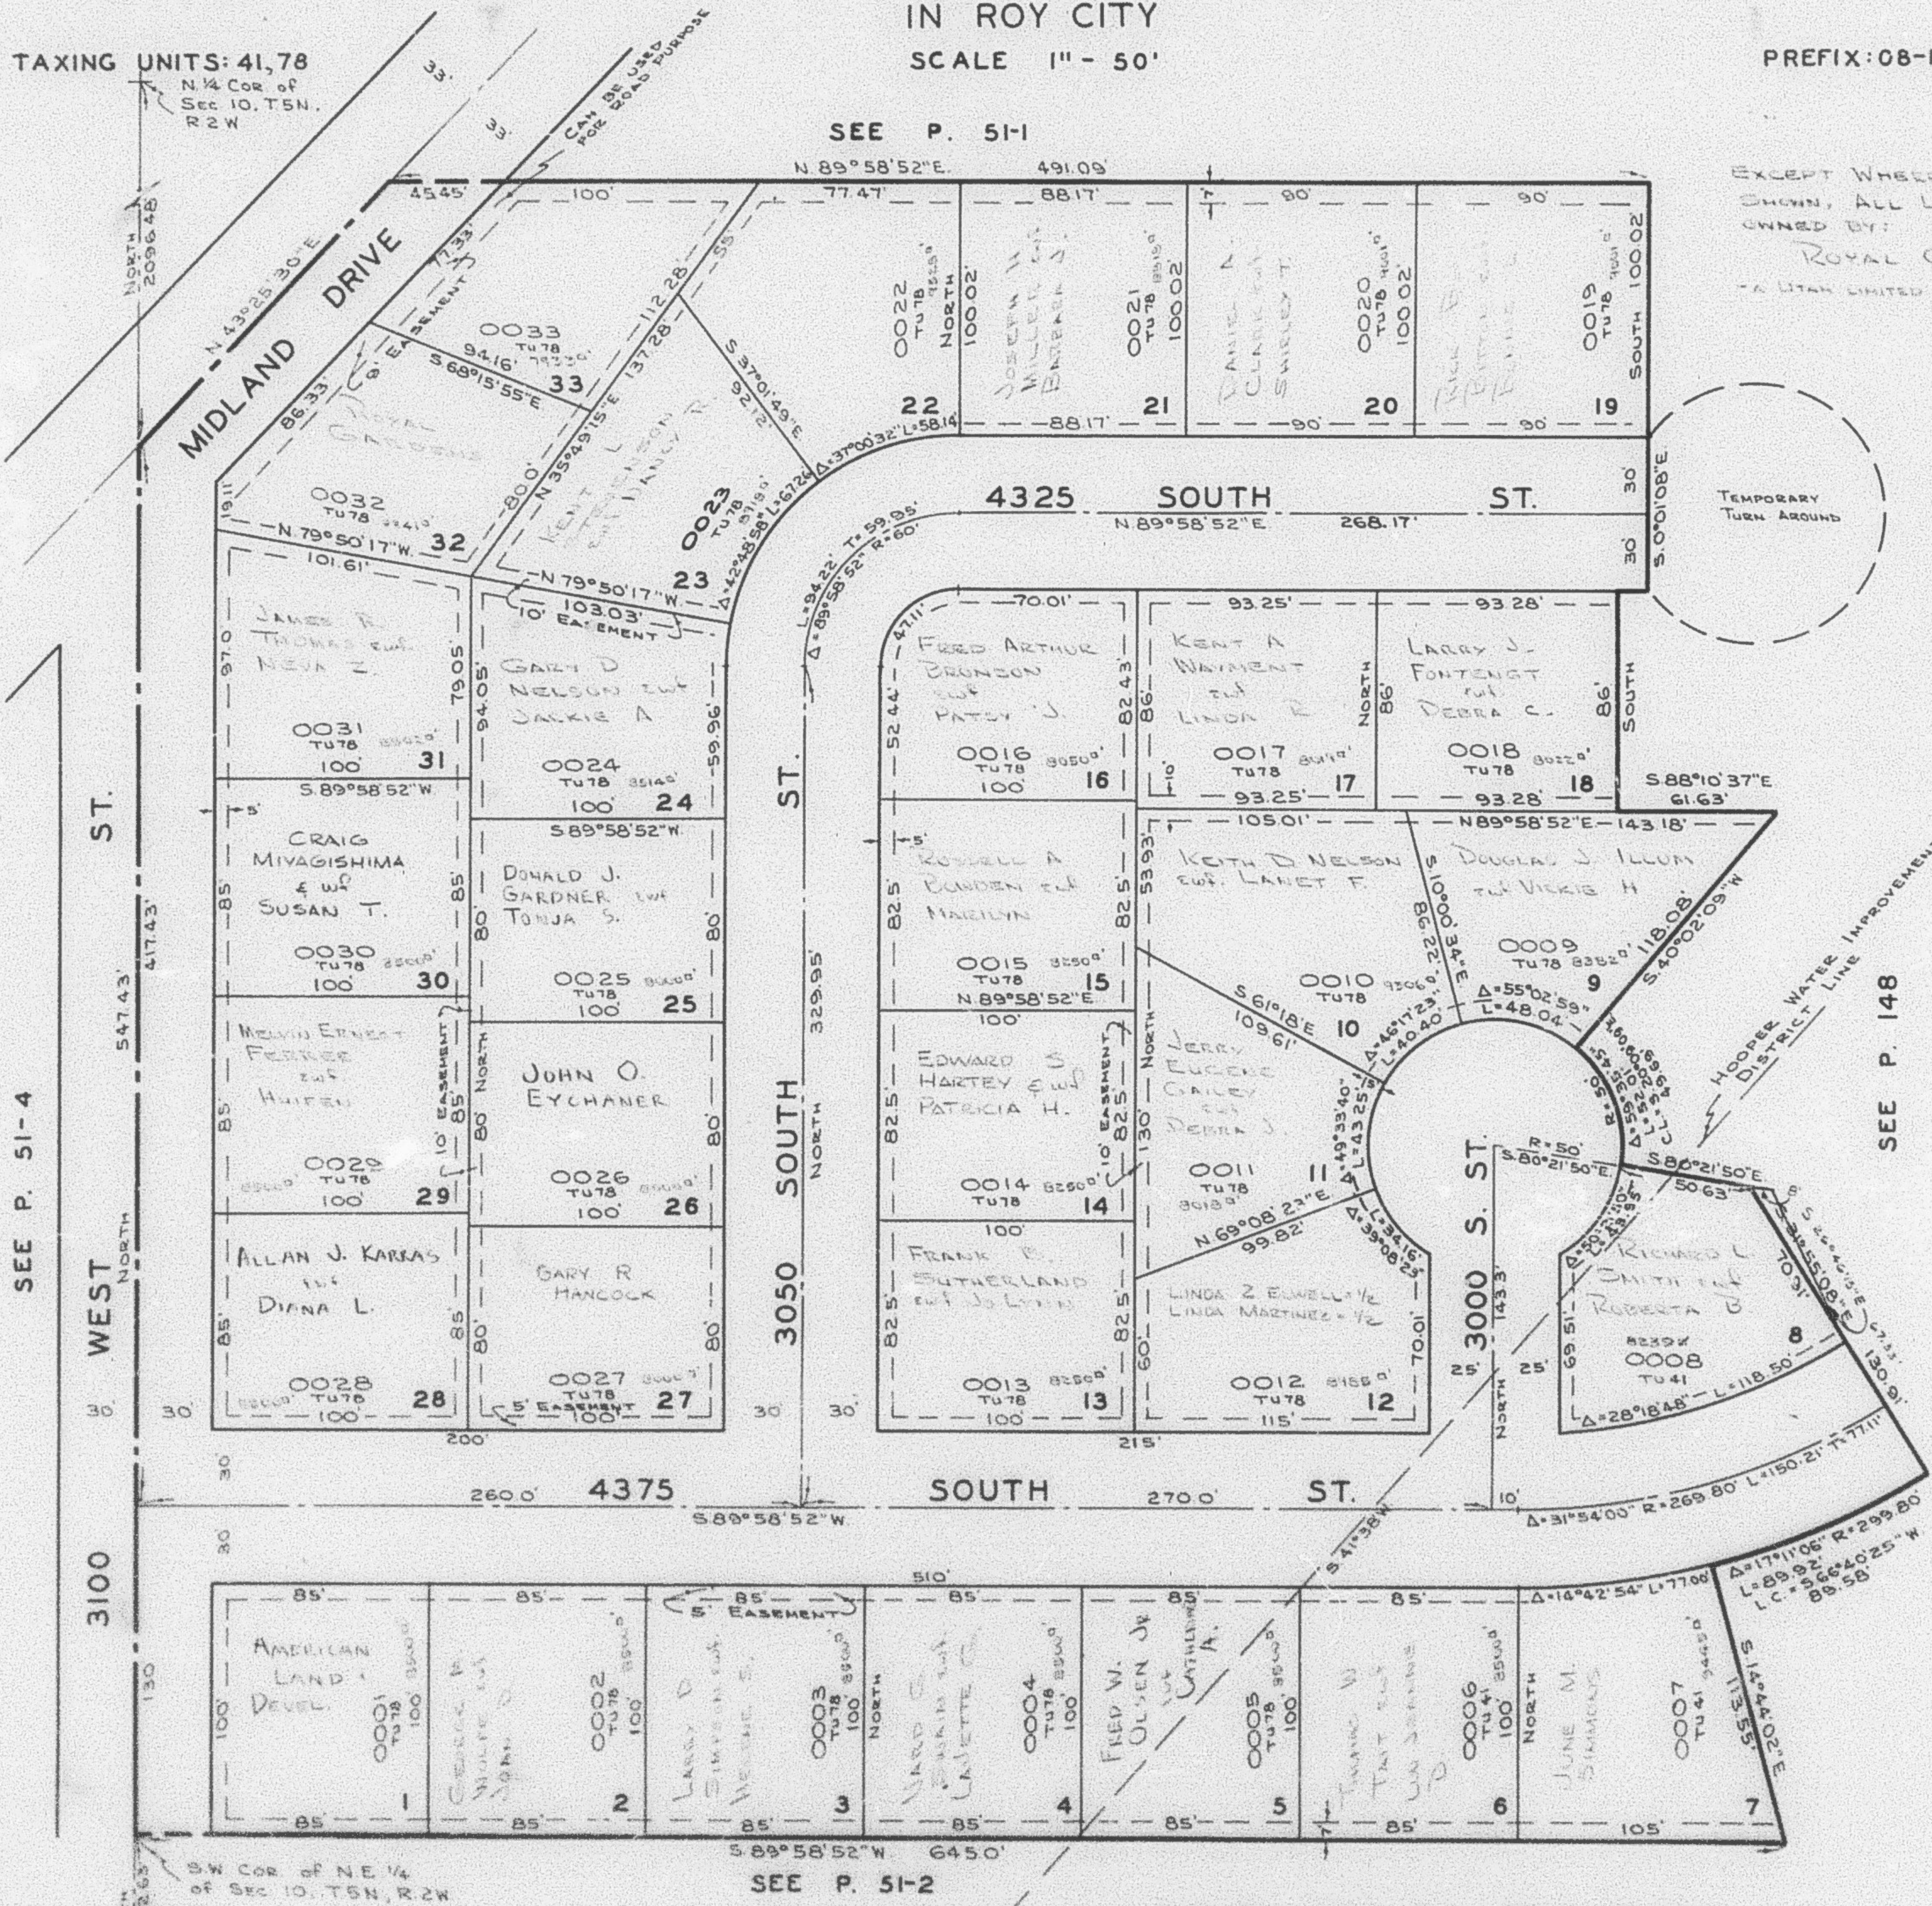

SEE P. 51-4

SEE P. 148

NOTE SEE ORIGINAL PLAT IN BOOK 18, PAGE 92.

NOTE: 5' T UTILITY EASEMENTS & DRAINAGE EASEMENTS
EACH SIDE OF PROPERTY LINE AS INDICATED BY
DASHED LINES.

RB 6-75