

PART OF N.E. 1/4, SEC. 10, T.5N., R.2W., S.L.B.&M.

TOWN & COUNTRY ESTATES SUBDIVISION UNIT I

135


IN ROY CITY
SCALE 1" = 50'

PREFIX: 08-135

TAXING UNITS: 41.78
N 1/4 Cor. of
Sec. 10, T.5N.,
R.2W.

SEE P. 51-1

EXCEPT WHERE OTHERWISE
SHOWN, ALL LOTS ARE
OWNED BY:
ROYAL GARDENS
- A UTAH LIMITED PARTNERSHIP -

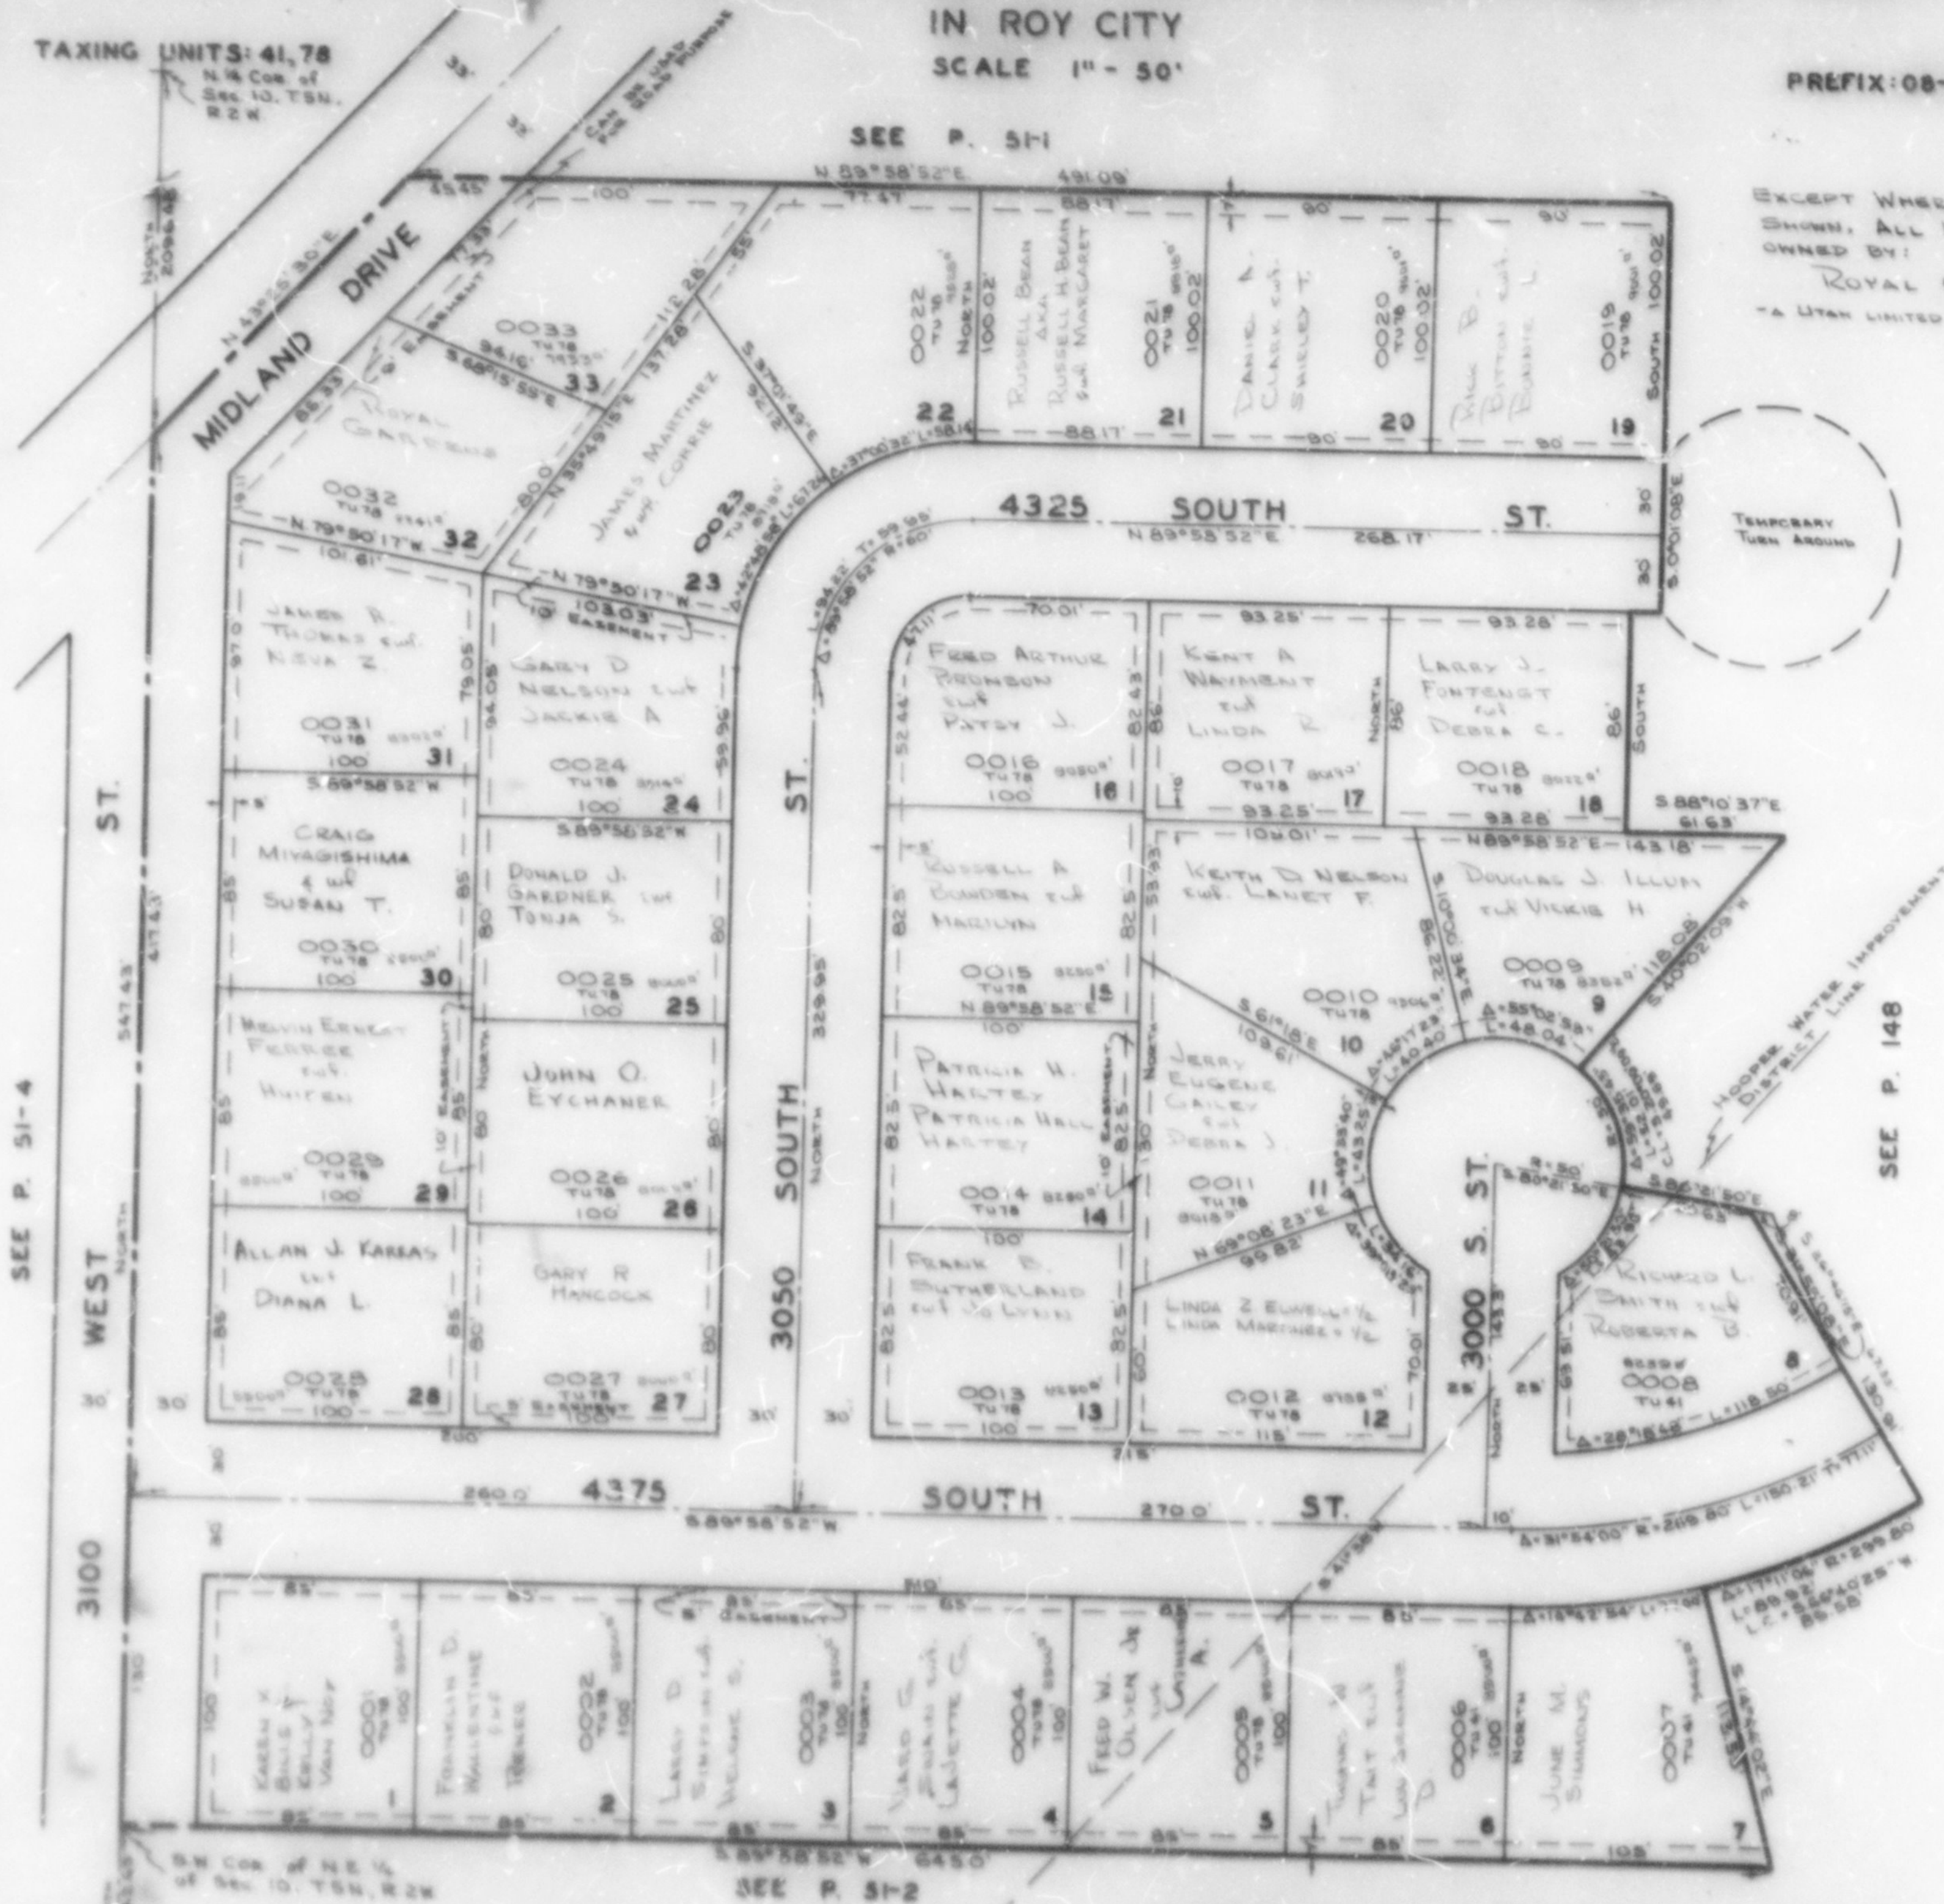

SEE P. 148

NOTE: SEE ORIGINAL PLAT IN BOOK 18, PAGE 92.

NOTE: 5' UTILITY EASEMENTS & DRAINAGE EASEMENTS
BACK SIDE OF PROPERTY LINE AS INDICATED BY
DASHED LINES