

PART OF N.E. 1/4, SEC. 10, T.5N., R.2W., S.L.B.&M.

135

TOWN & COUNTRY ESTATES SUBDIVISION UNIT I


IN ROY CITY

SCALE 1" = 50'

PREFIX: 08-135

TAXING UNITS: 41.78
N.W. COR. of
SEC. 10, T.5N.,
R.2W.

SEE P. 51-1

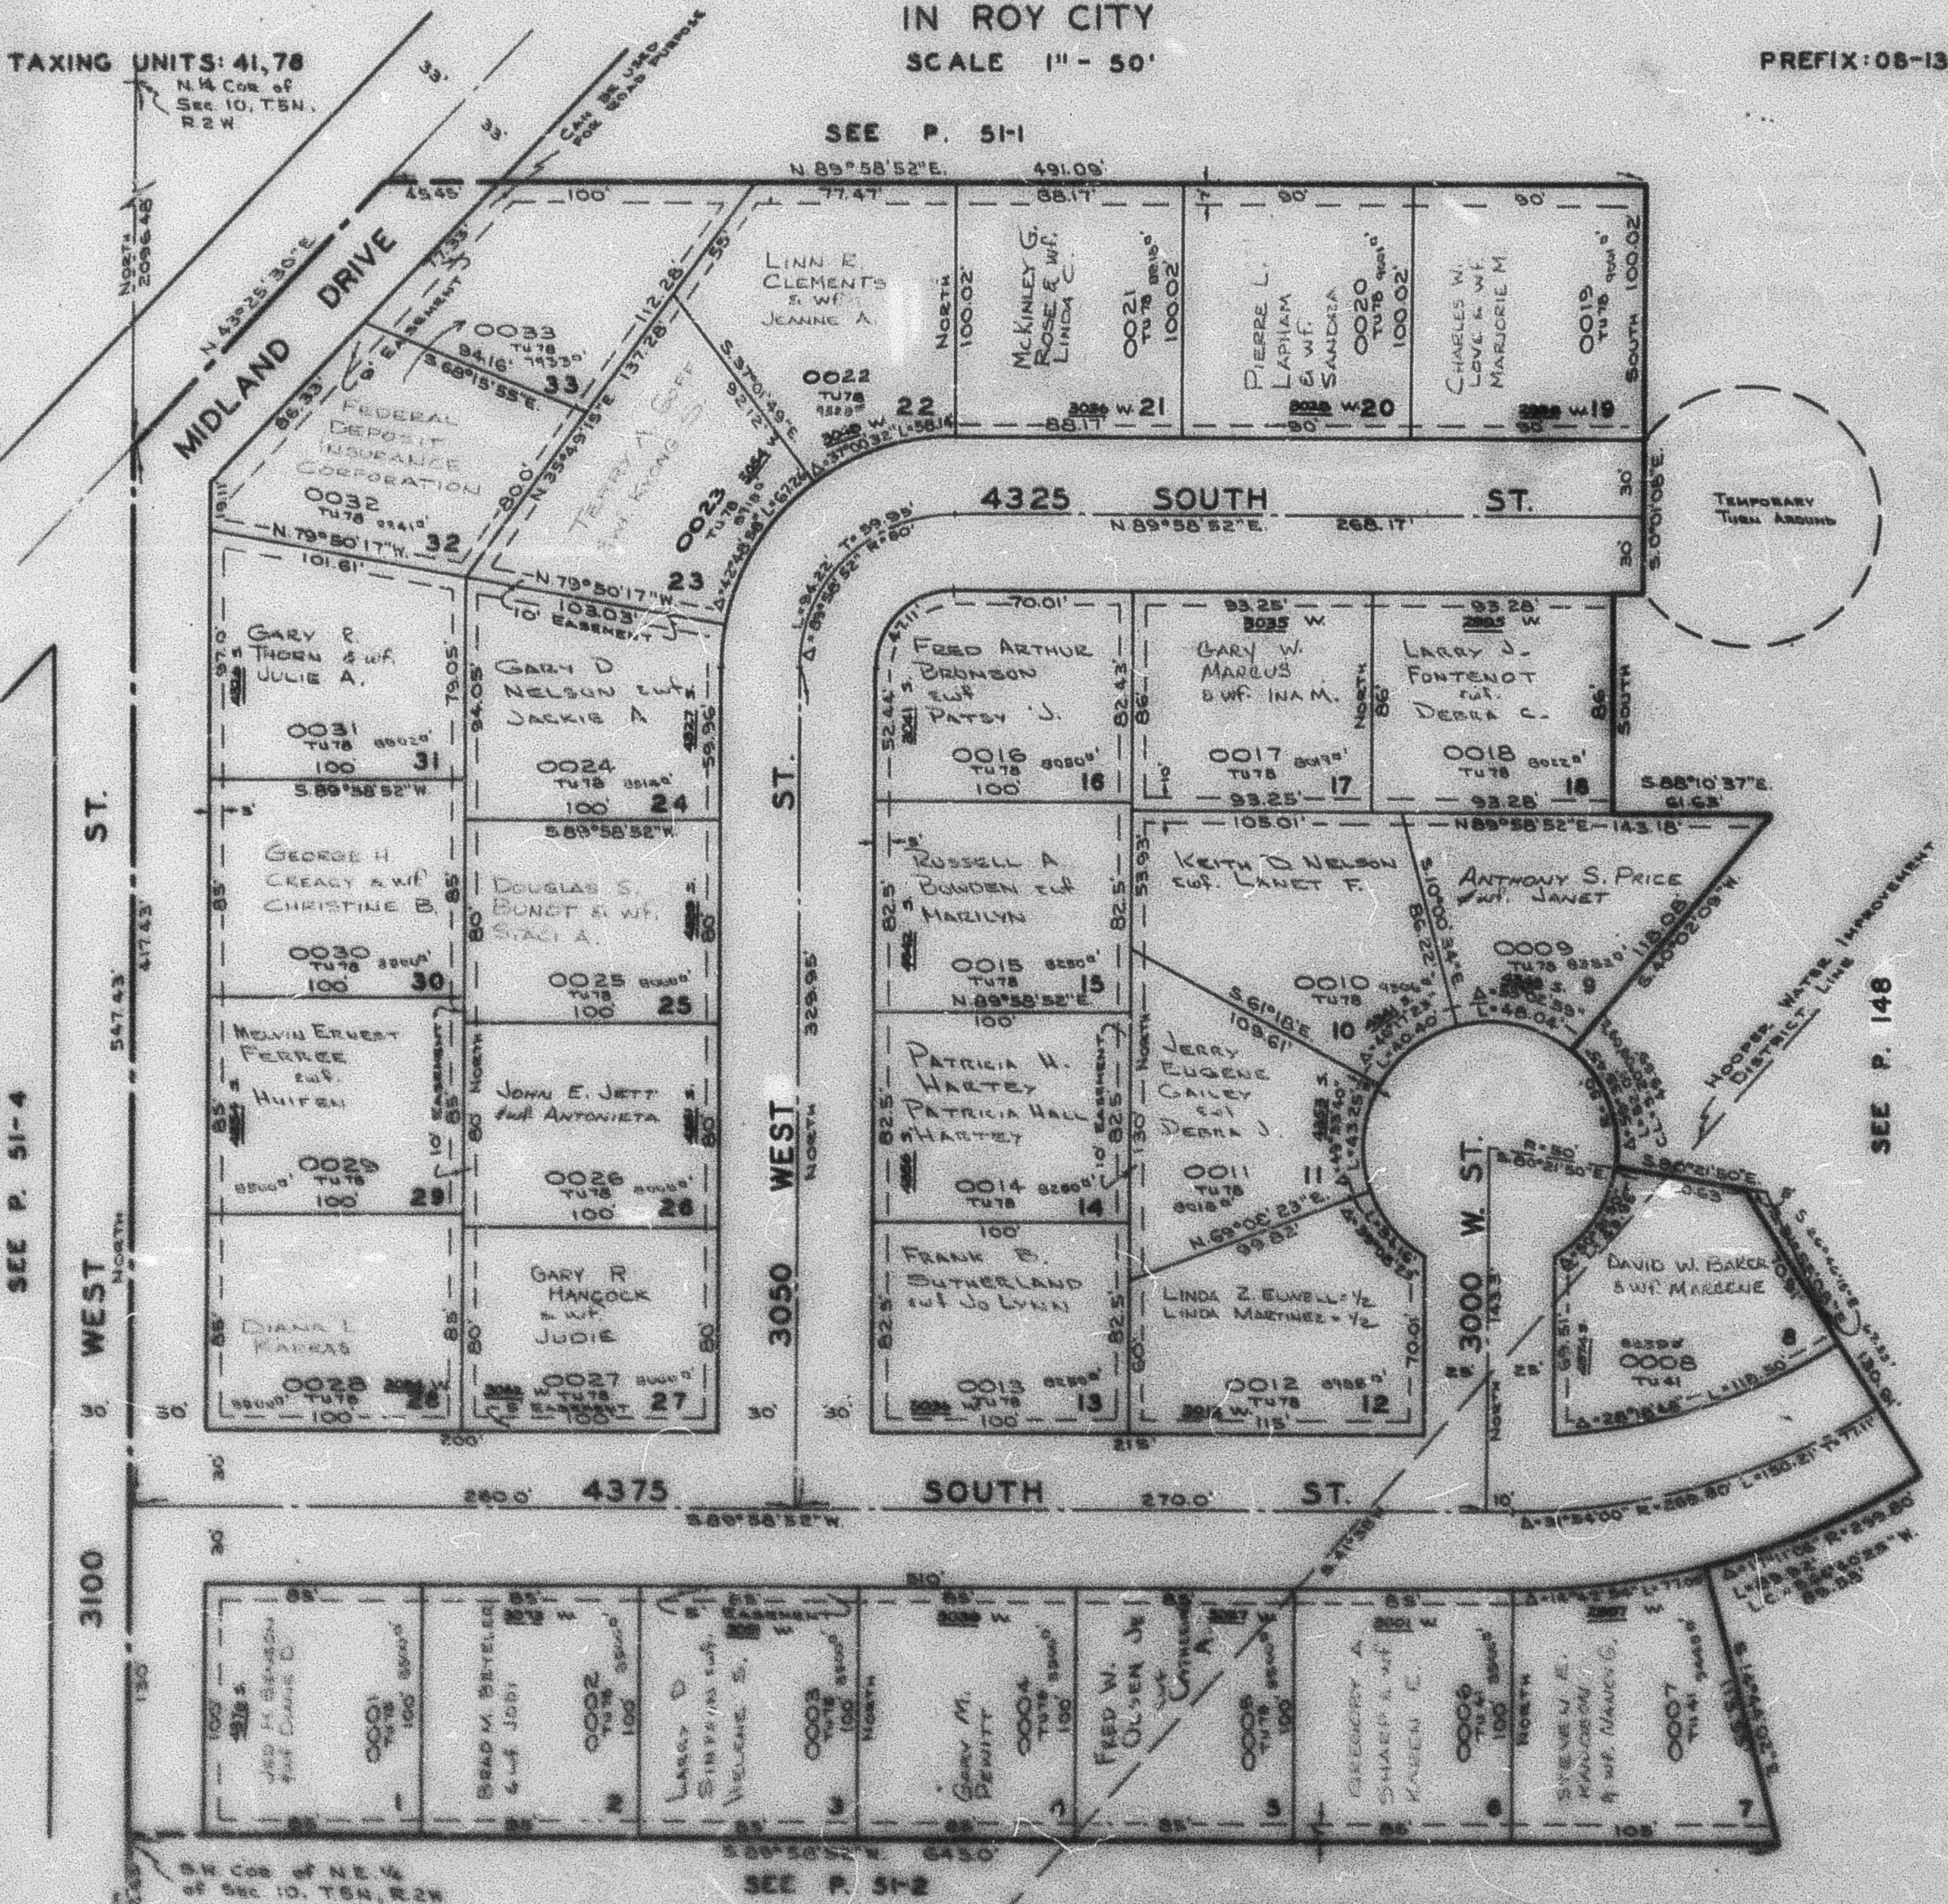

SEE P. 51-4

SEE P. 148

N.W. COR. of N.E. 1/4
of SEC. 10, T.5N., R.2W.

SEE P. 51-2

NOTE: SEE ORIGINAL PLAT IN BOOK 15, PAGE 92.

NOTE: 5' UTILITY EASEMENTS & DRAINAGE EASEMENTS
SHOWN ON PROPERTY LINE AS INDICATED BY
DASHED LINES.

N.W. COR. of SEC. 10,
T.5N., R.2W.