


PART OF N.E. 1/4, SEC. 10, T.5N., R.2W., S.L.B. & M.
TOWN & COUNTRY ESTATES SUBDIVISION UNIT I
IN ROY CITY
SCALE 1" = 80'

PREFIX 08-133

TAXING UNITS: 41.78
N.E. Cor. of
Sec. 10, T.5N.,
R.2W.

SEE P. 51-1

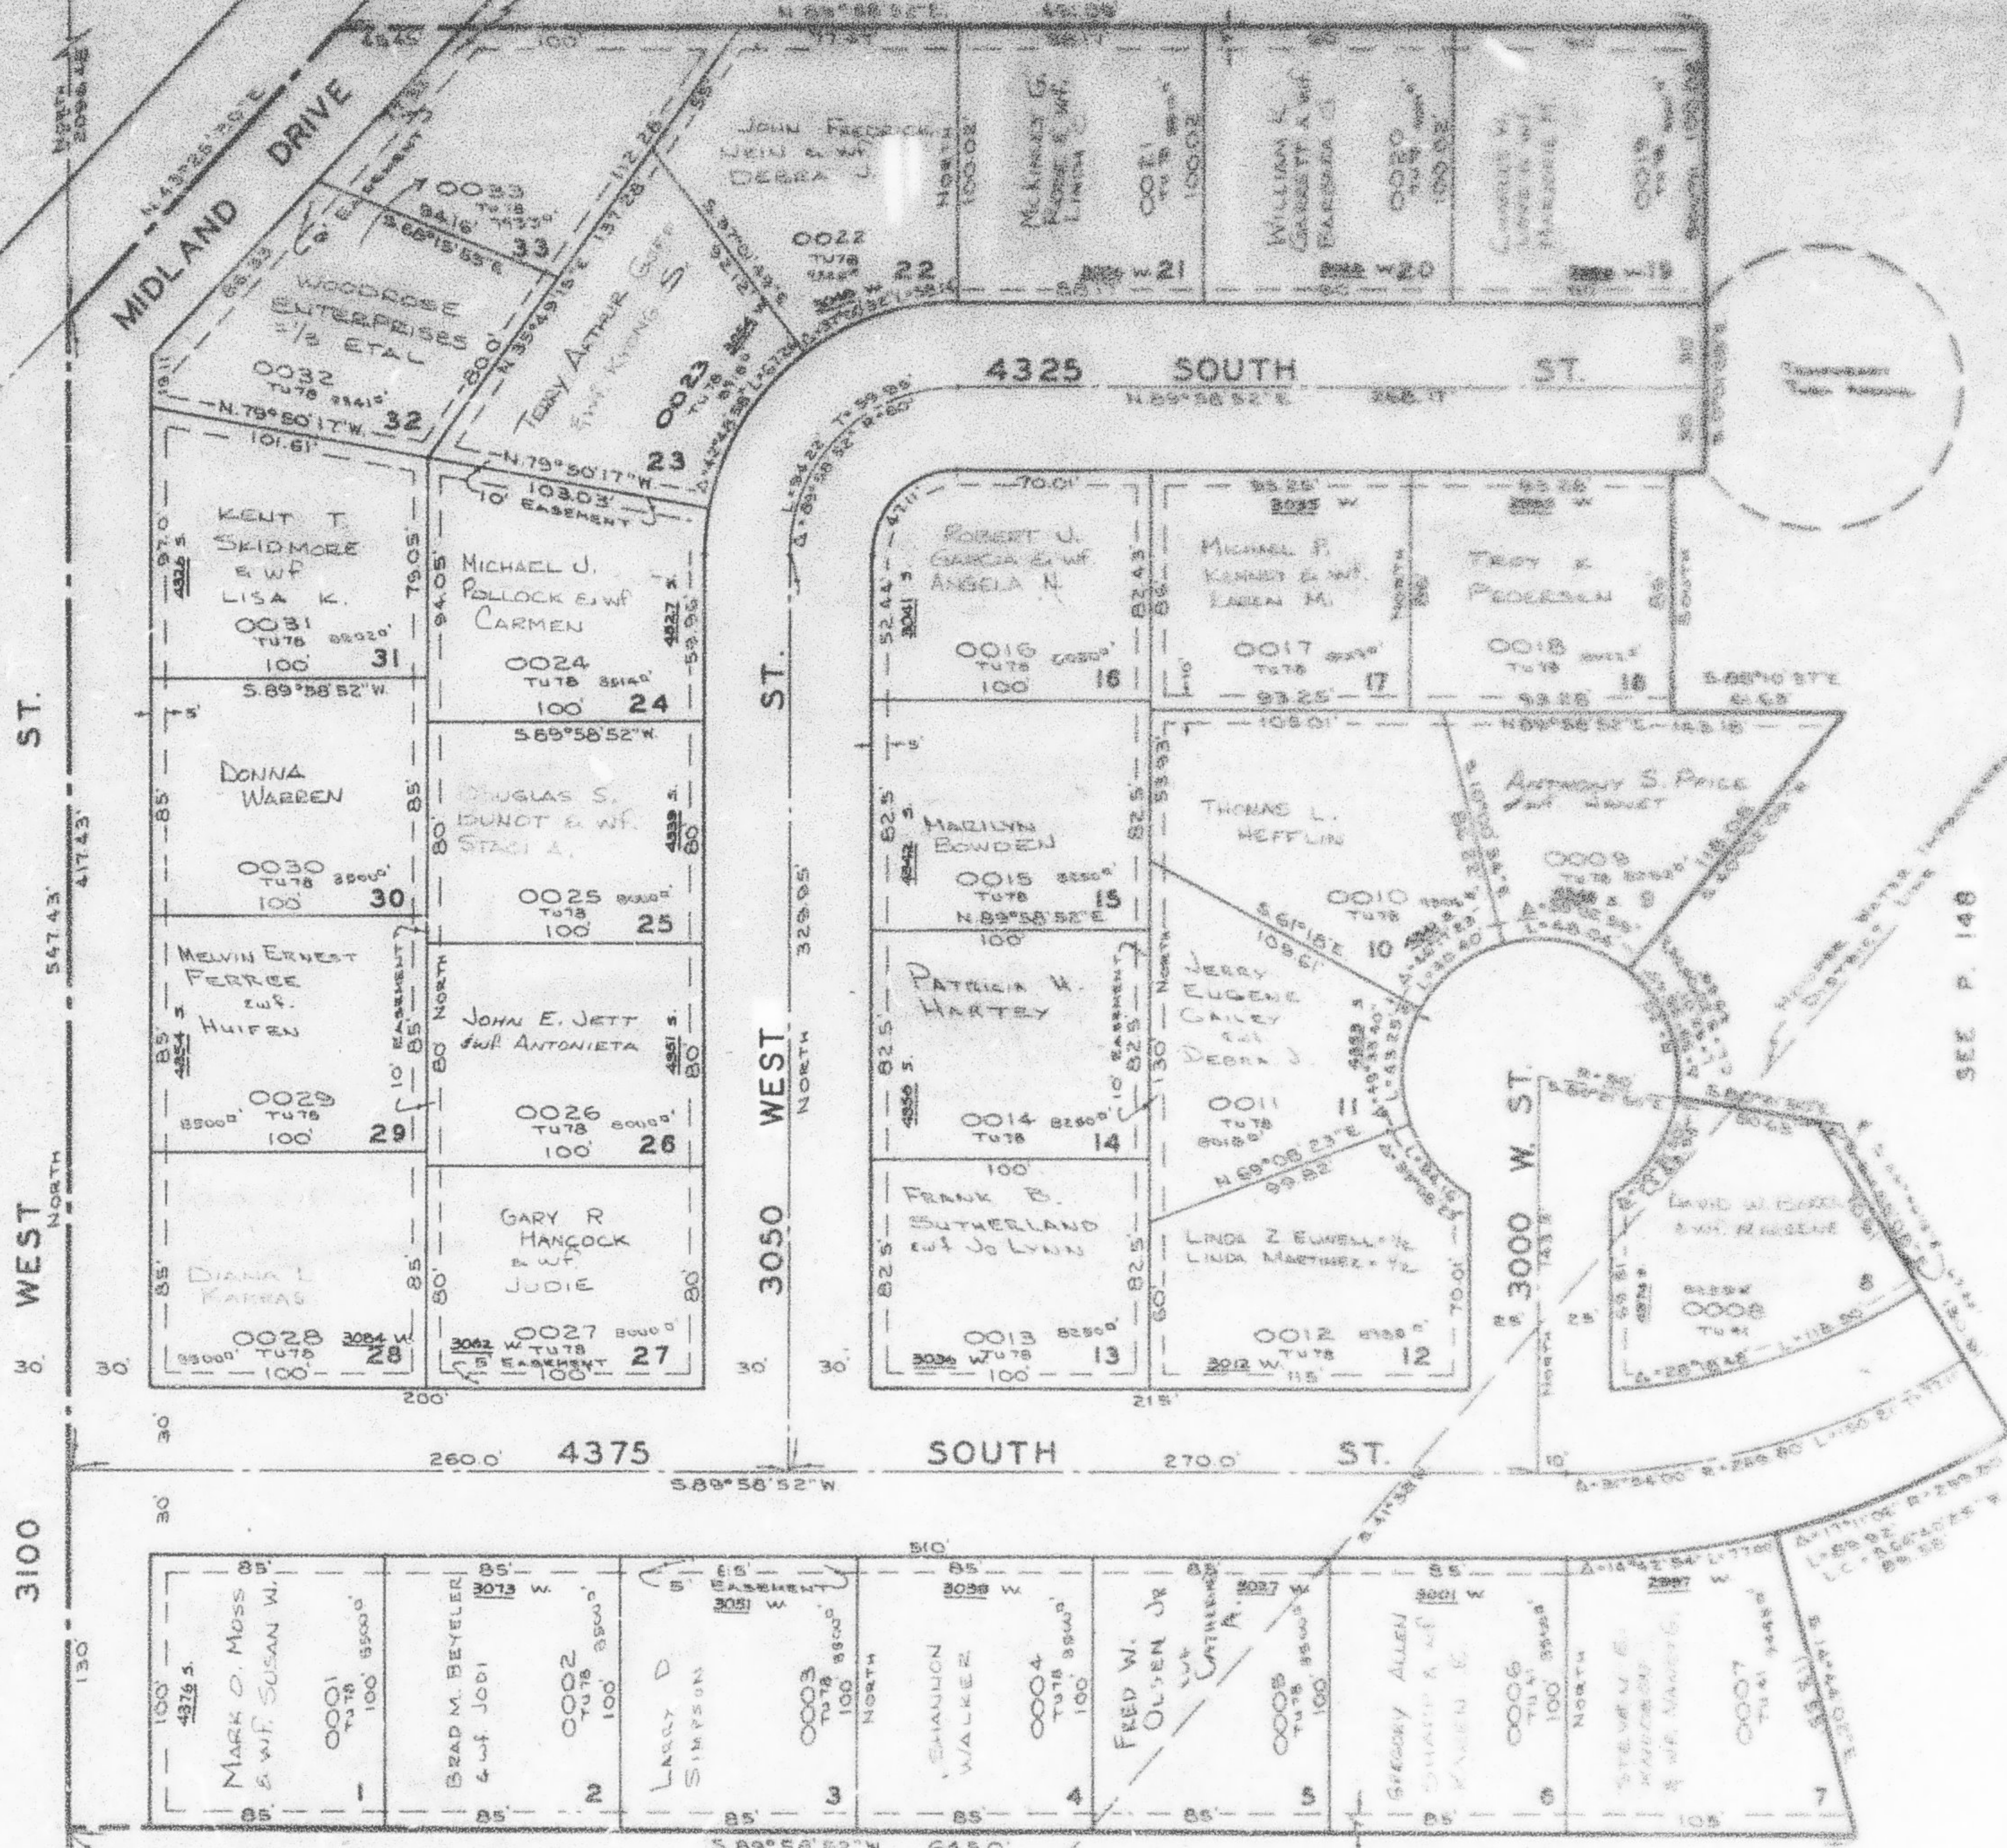

SEE P. 51-4

SEE P. 146

S.W. Cor. of N.E. 1/4
of Sec. 10, T.5N., R.2W.

SEE P. 51-2

NOTE: SEE ORIGINAL PLAT IN BOOK 15, PAGE 92.

NOTE: S & T UTILITY EASEMENTS & DRAINAGE EASEMENTS
EACH SIDE OF PROPERTY LINE AS INDICATED BY
DASHED LINES