


PART OF THE N.E. 1/4, OF SEC. 11, T.5N., R.2W., S.L.B. & M.  
**QUAIL POINT SUBDIVISION**

TAXING UNIT: 41

IN ROY CITY  
 SCALE 1" = 60'

SEE PAGE 63

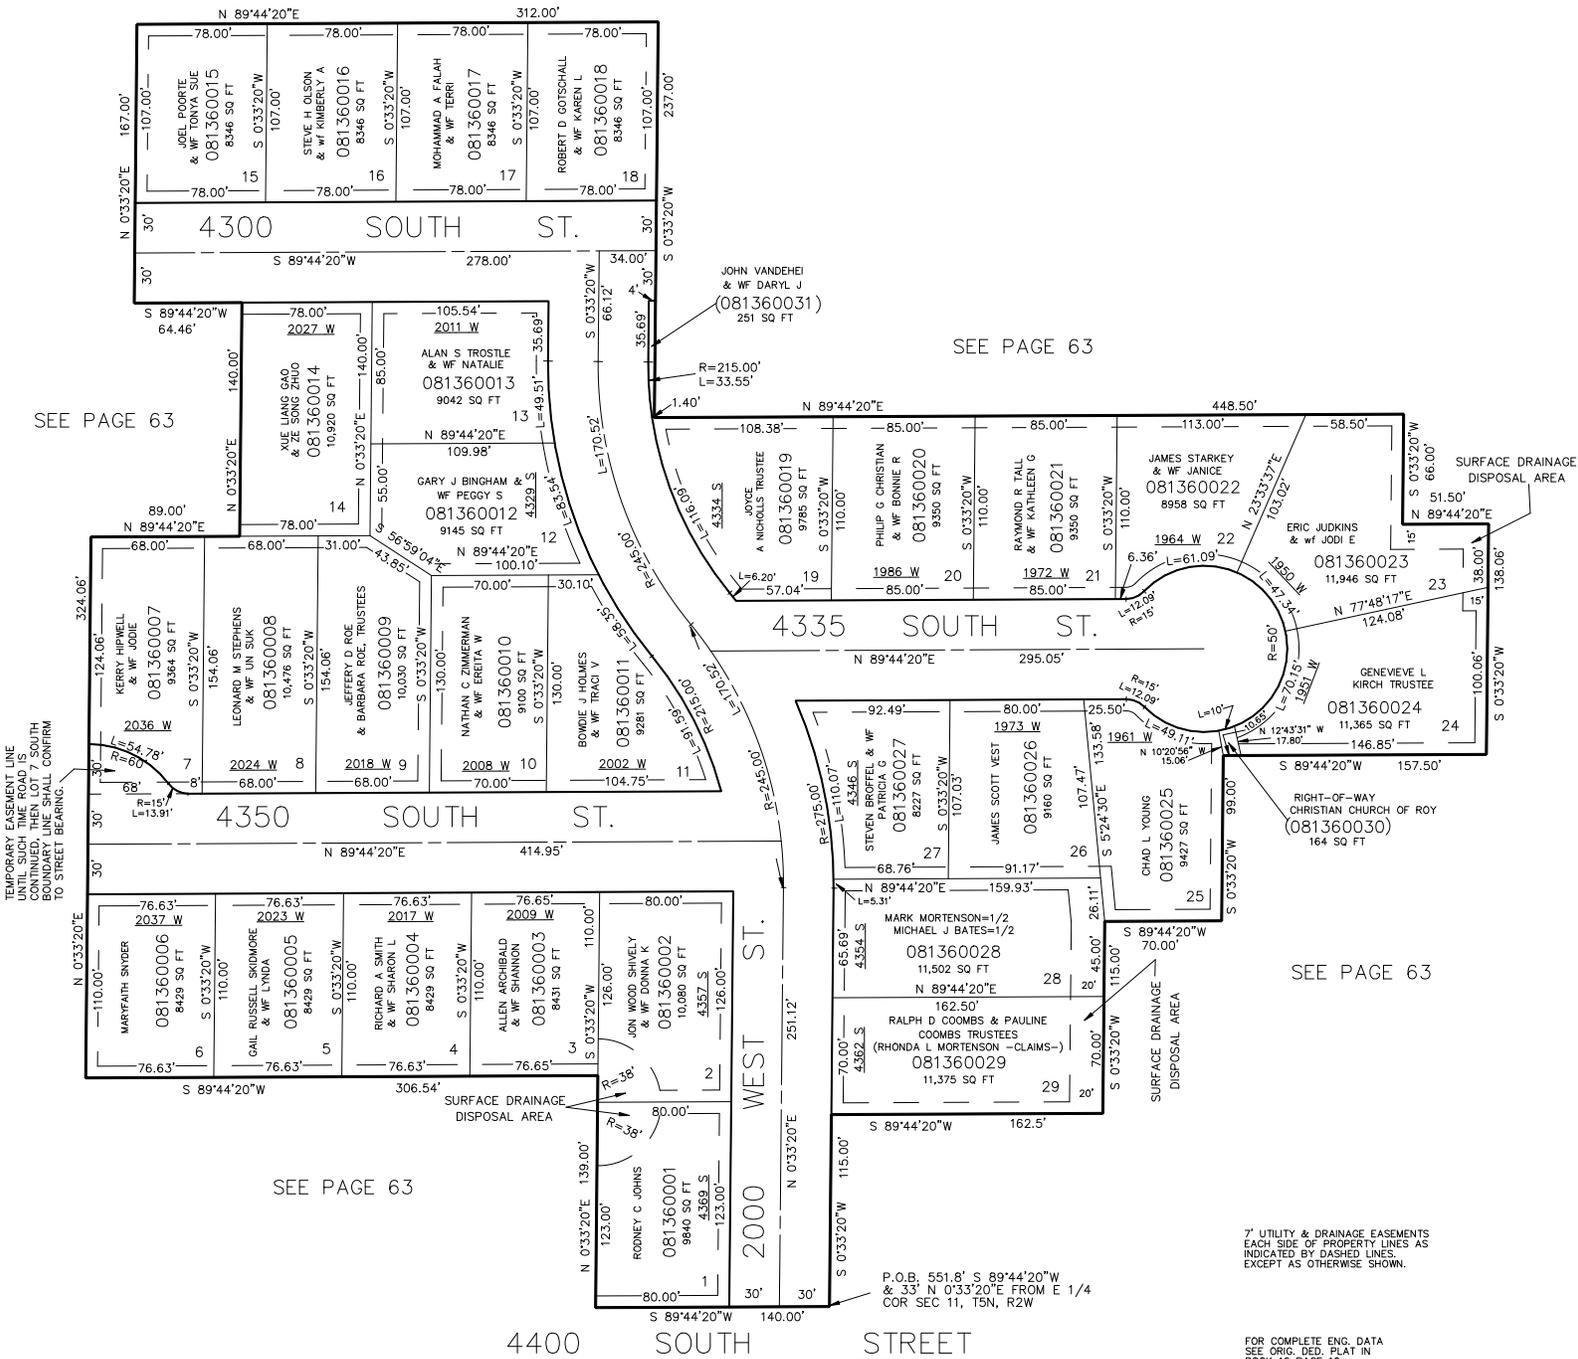

TEMPORARY EASEMENT LINE  
 UNTIL SUCH TIME ROAD IS  
 CONTINUED, THEN LOT 7 SOUTH  
 BOUNDARY LINE SHALL CONFIRM  
 TO STREET BEARING.

7' UTILITY & DRAINAGE EASEMENTS  
 EACH SIDE OF PROPERTY LINES AS  
 INDICATED BY DASHED LINES,  
 EXCEPT AS OTHERWISE SHOWN.

FOR COMPLETE ENG. DATA  
 SEE ORIG. DED. PLAT IN  
 BOOK 19 PAGE 10.