

PART OF S.W. 1/4 OF SEC. 12, T.5N., R.2W., S.L.B. & M.

137

HEREFORDSHIRE II

LOTS 4 & 25 TO 34 IN BLOCK 3

IN ROY CITY
SCALE 1" = 50'

TAXING UNIT: 41


SEE PAGE
139

SEE PAGE 138

SEE PAGE
87

SEE PAGE
128

SEE PAGE
87

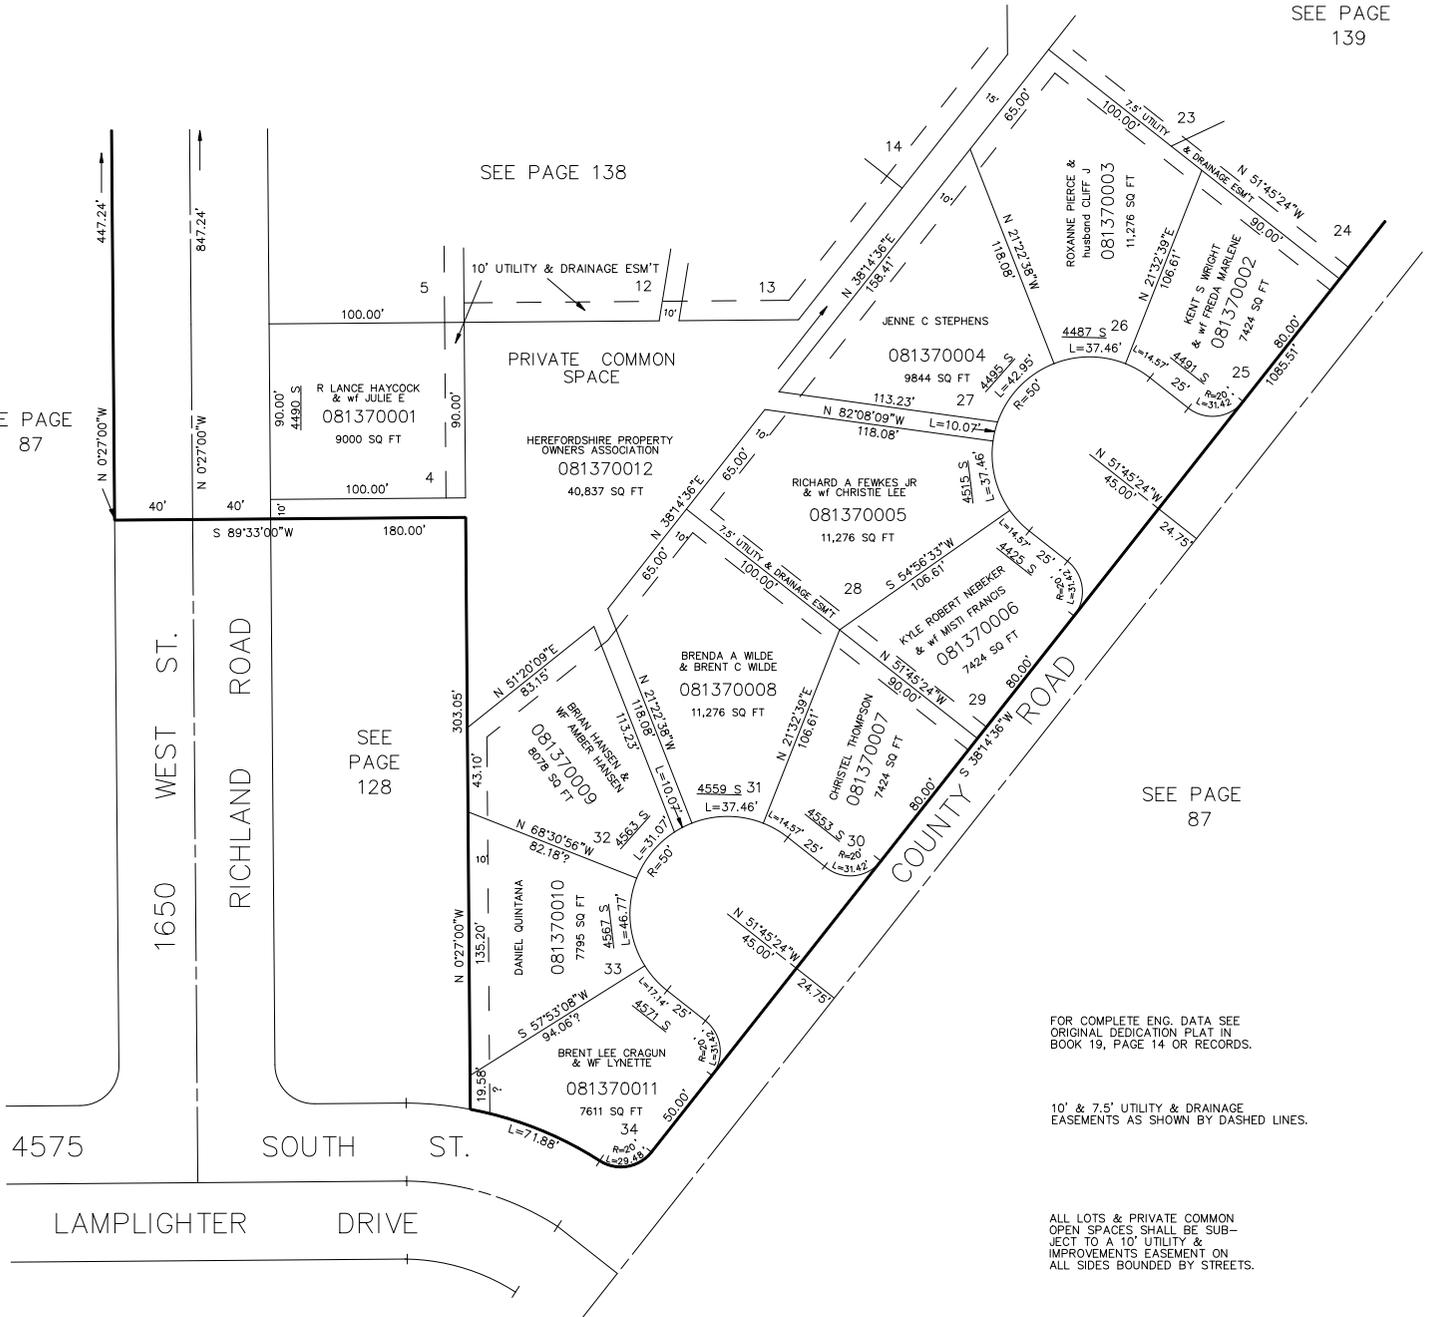

FOR COMPLETE ENG. DATA SEE ORIGINAL DEDICATION PLAT IN BOOK 19, PAGE 14 OR RECORDS.

10' & 7.5' UTILITY & DRAINAGE EASEMENTS AS SHOWN BY DASHED LINES.

ALL LOTS & PRIVATE COMMON OPEN SPACES SHALL BE SUBJECT TO A 10' UTILITY & IMPROVEMENTS EASEMENT ON ALL SIDES BOUNDED BY STREETS.