

PART OF S.W. 1/4 OF SEC. 12, T. 5N., R. 2W., S.L.B. & M.

HEREFORDSHIRE II
LOTS 5 TO 16 IN BLOCK 3
IN ROY CITY

TAXING UNIT: 77


SCALE 1" = 50'

PREFIX:08-138

EXCEPT WHERE OTHERWISE SHOWN,
ALL LOTS ARE OWNED BY:
RONALD S. PETERSON, ET AL
D.B.A. PETERSON RANCHING CO.

SEE P. 87-1

N. 89° 33' 00" E. 1135.00'

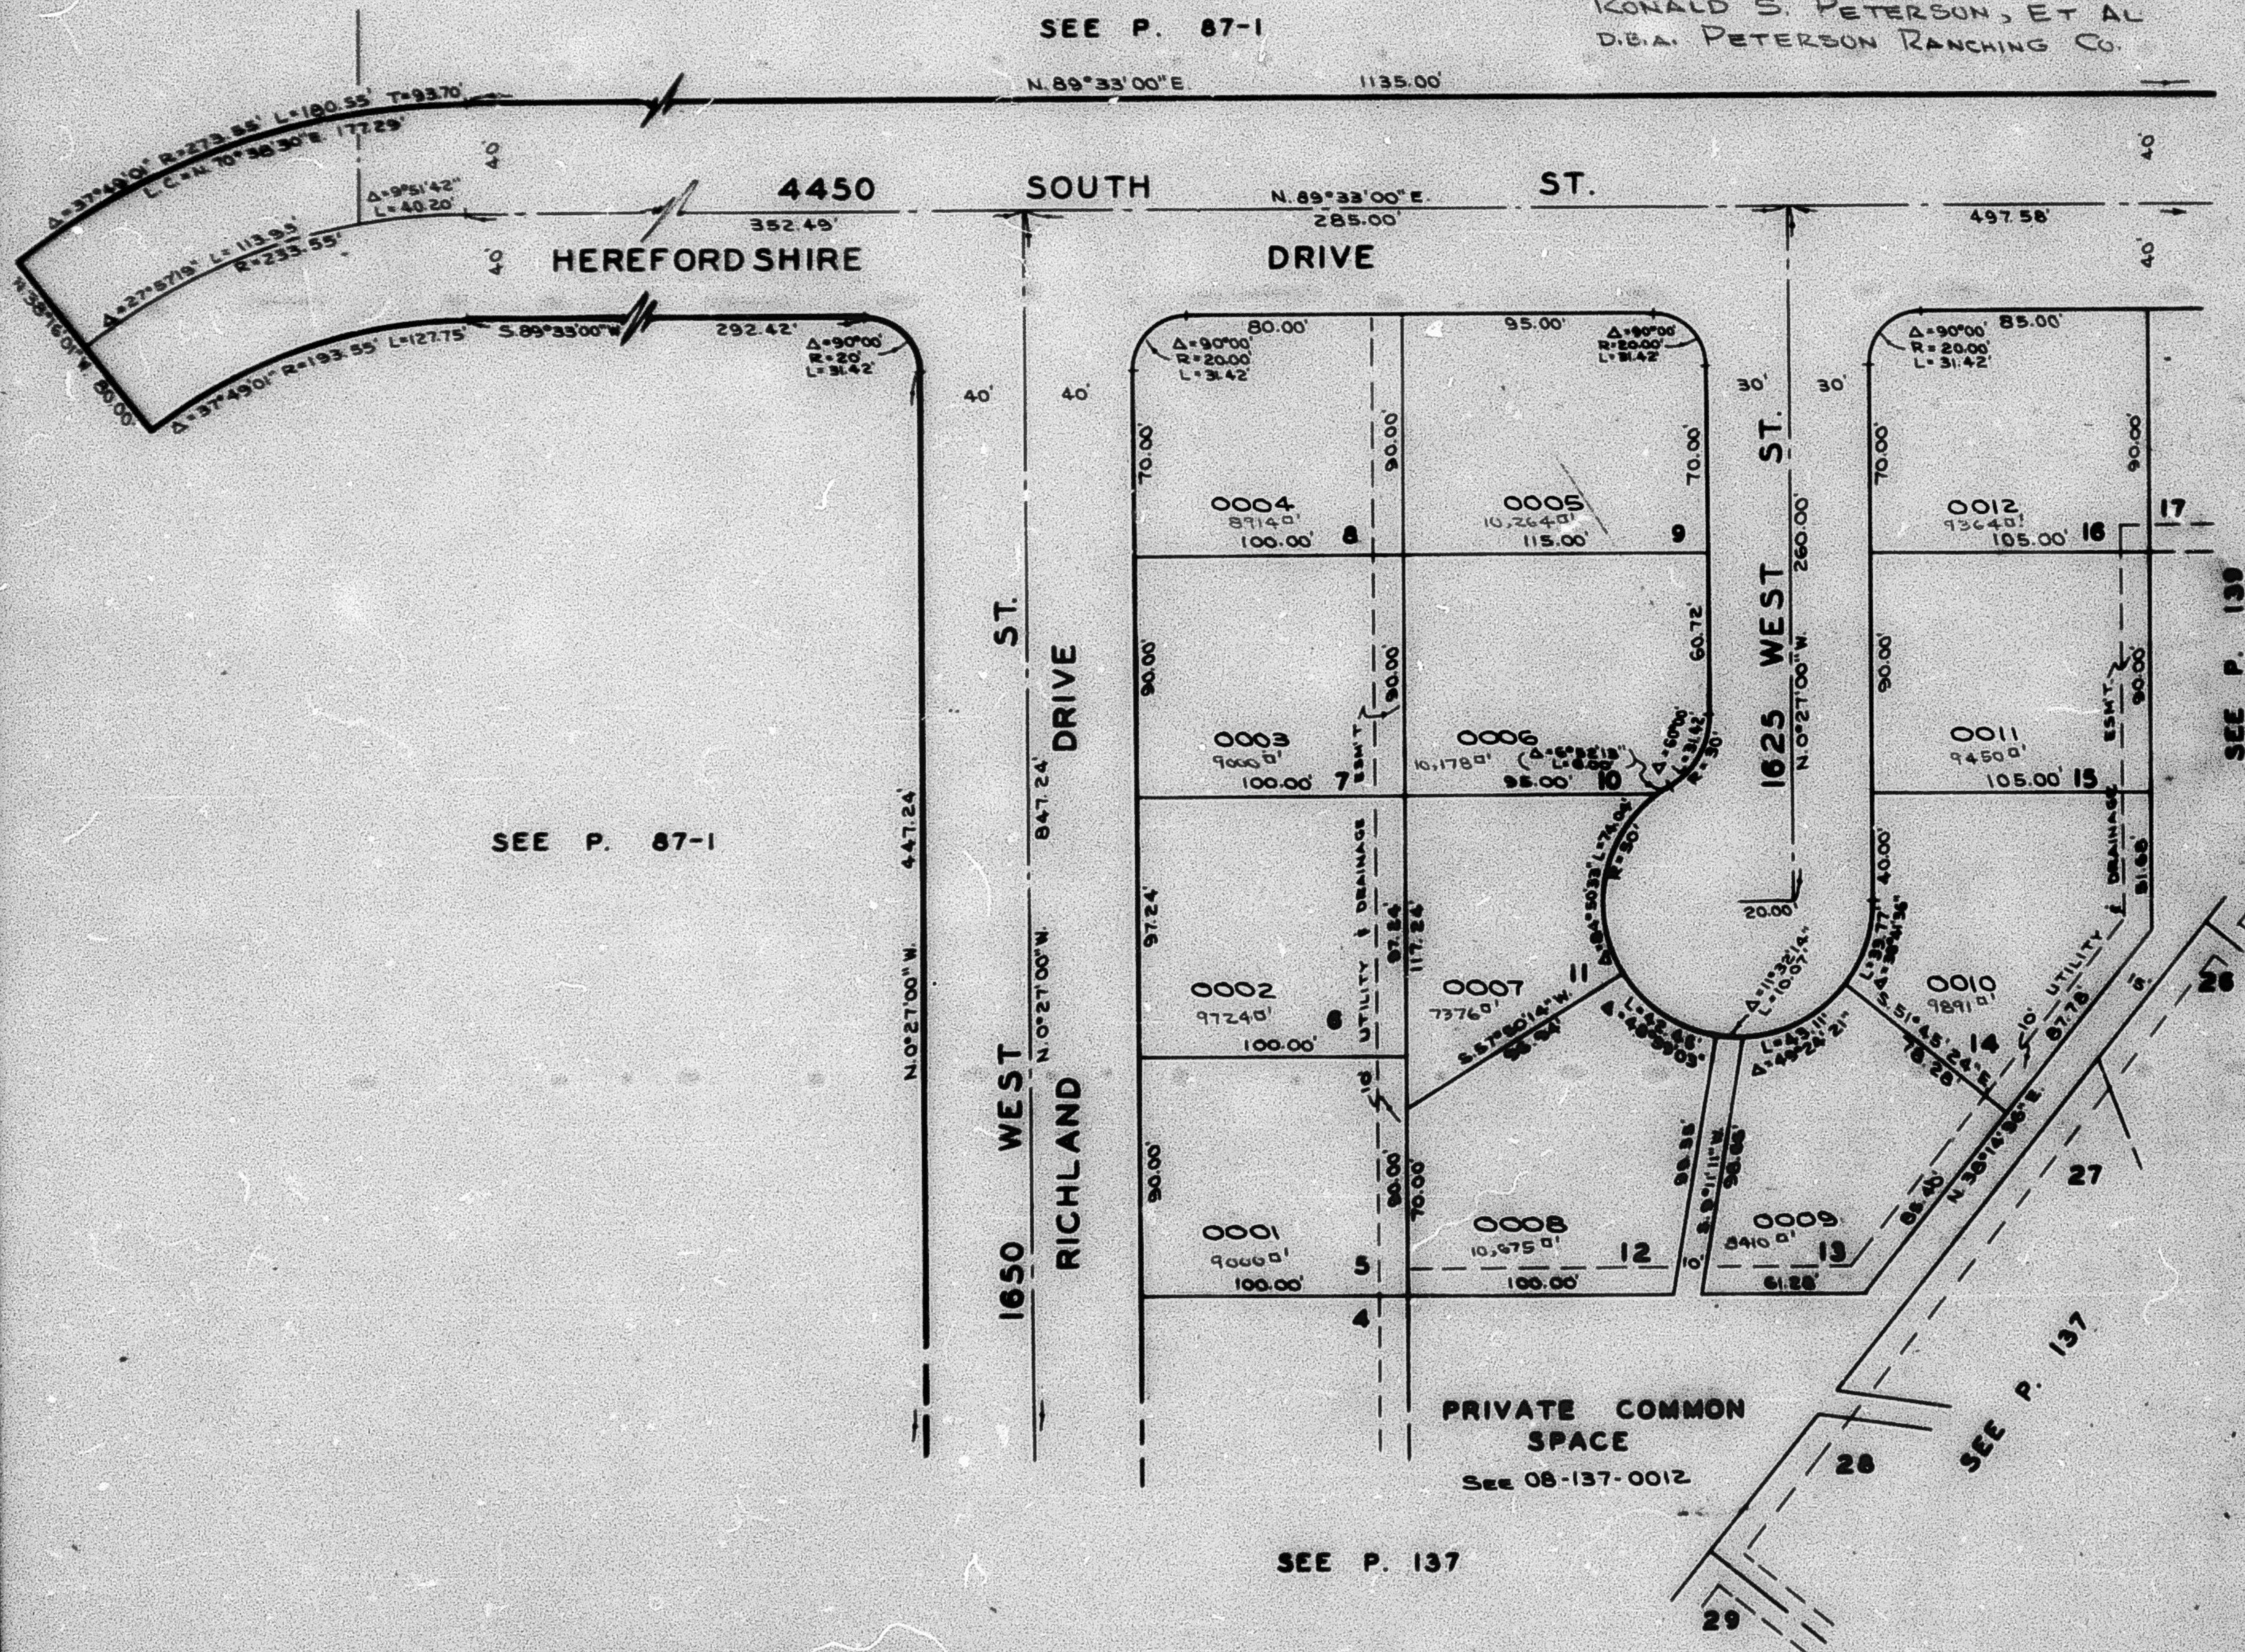

SEE P. 87-1

SEE P. 139

SEE P. 137

SEE P. 137

NOTE: SEE ORIGINAL PLAT IN BOOK 19, P. 14
FOR COMPLETE ENGINEERING DATA.