


HEREFORDSHIRE II
LOTS 5 TO 16 IN BLOCK 3

IN ROY CITY
SCALE 1"=50'

TAXING UNIT: 41

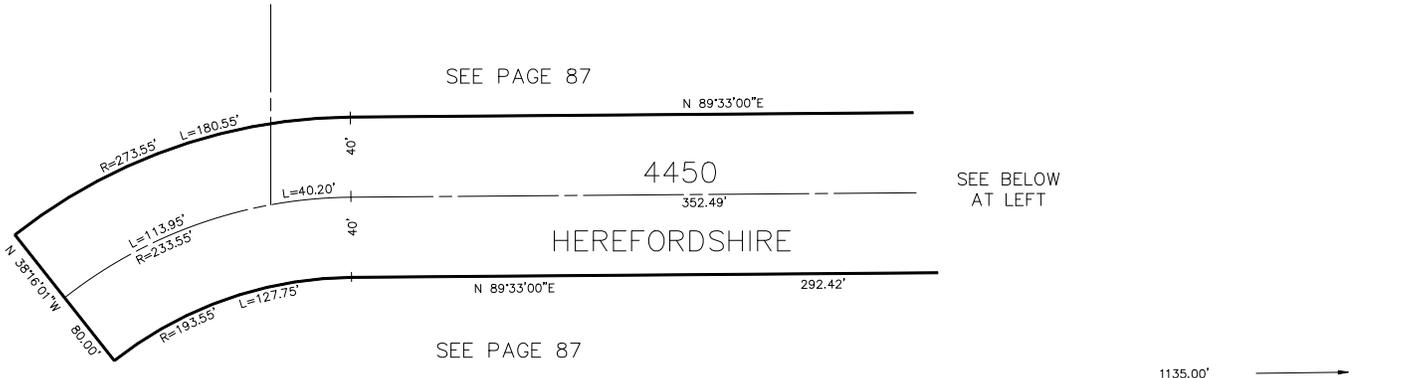

SEE PAGE 87


4450

SEE BELOW
AT LEFT

SEE PAGE 87

SEE ABOVE
AT RIGHT

SOUTH ST.

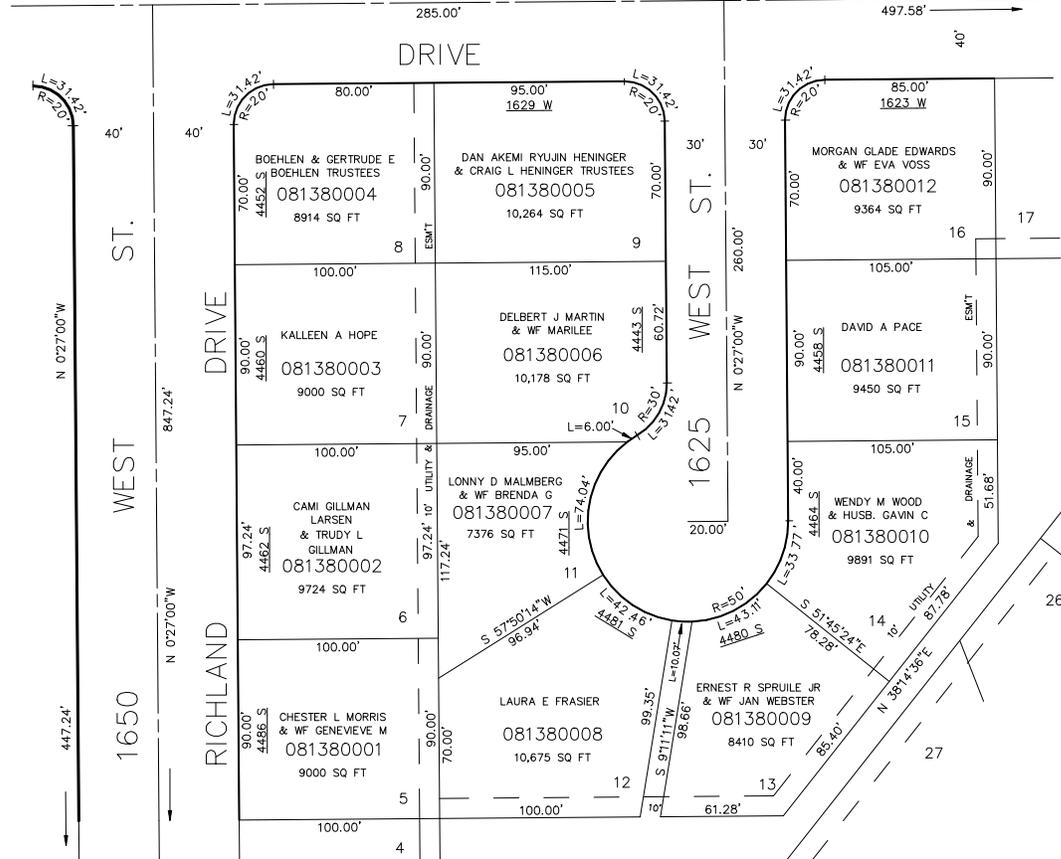

SEE PAGE 87

ALL LOTS AND PRIVATE COMMON
SPACES SHALL BE SUBJECT TO A 10'
UTILITY & IMPROVEMENTS EASEMENT
ON ALL SIDES BOUNDED BY STREETS.

FOR COMPLETE ENG. DATA SEE
ORIGINAL DEDICATION PLAT IN
BOOK 19, PAGE 14 OF RECORDS.

PRIVATE COMMON
SPACE
SEE 081370012

SEE PAGE 137

SEE PAGE 139