

PART OF S.W. 1/4 OF SEC. 12, T.5N., R.2W., S.L.B. & M.


138

HEREFORDSHIRE II
LOTS 5 TO 16 IN BLOCK 3

IN ROY CITY

SCALE 1"=50'

TAXING UNIT: 41

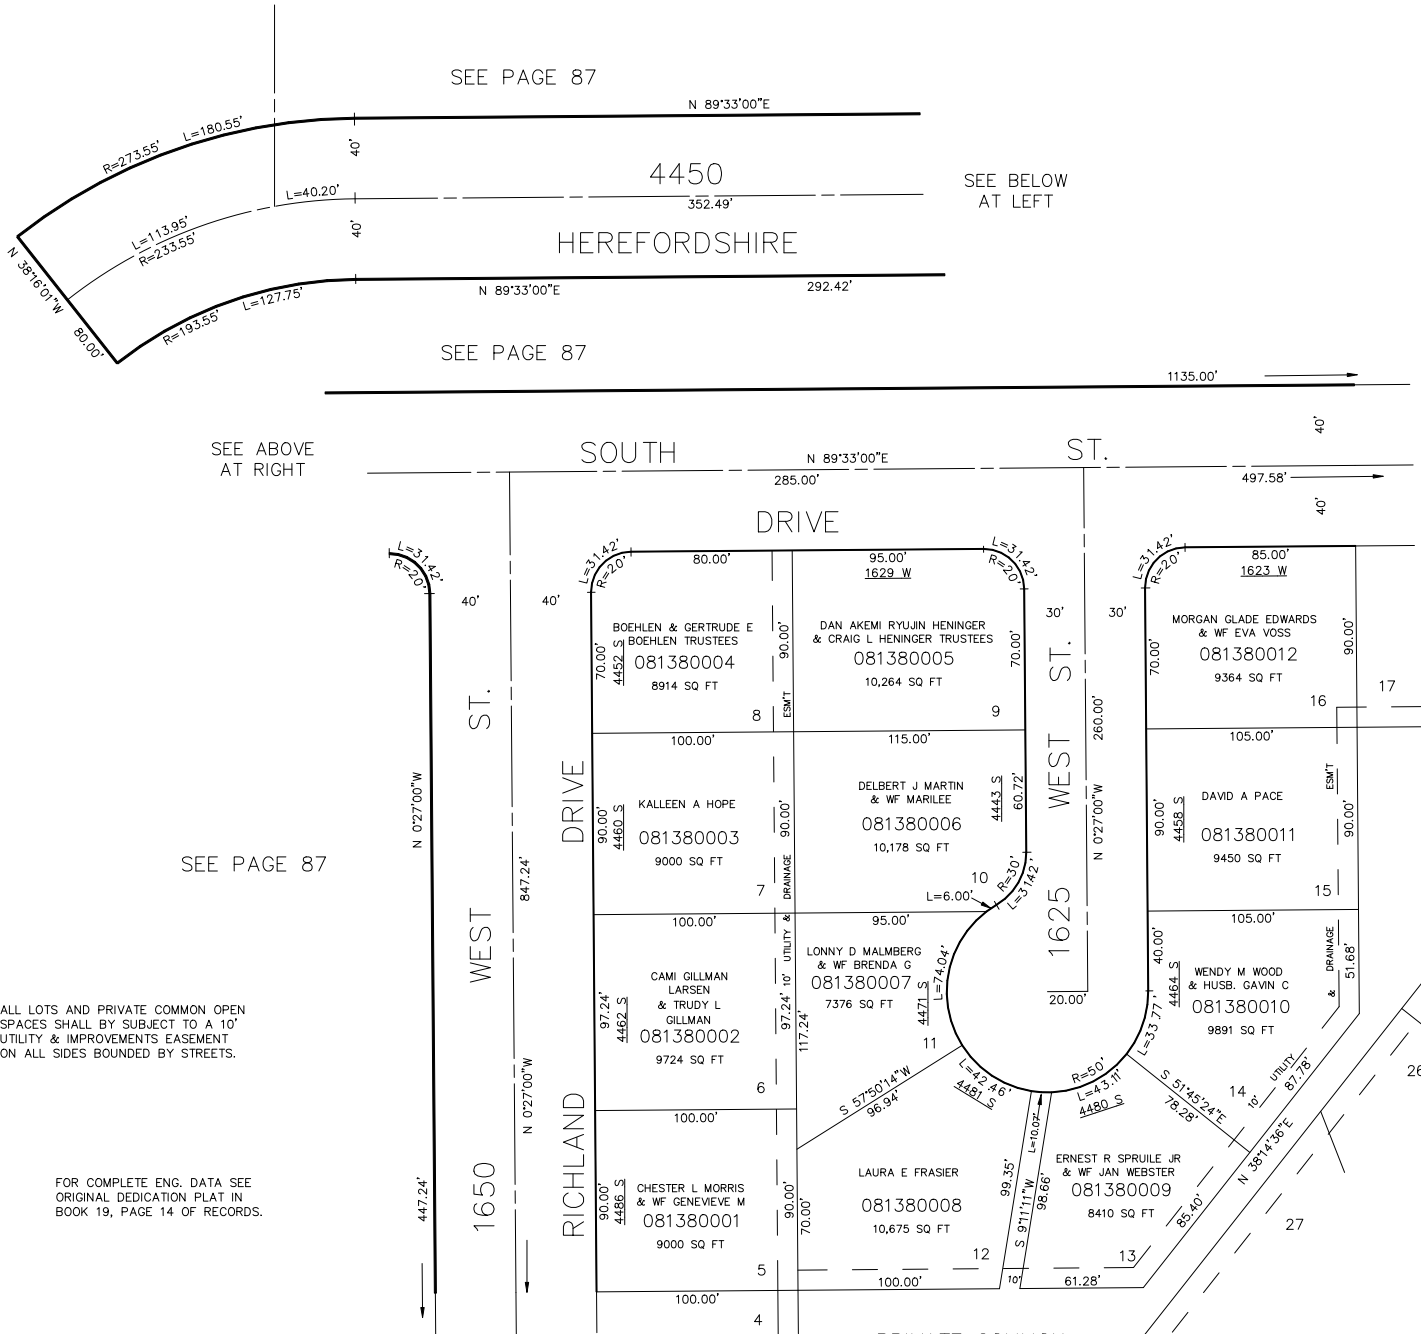

ALL LOTS AND PRIVATE COMMON OPEN SPACES SHALL BE SUBJECT TO A 10' UTILITY & IMPROVEMENTS EASEMENT ON ALL SIDES BOUNDED BY STREETS.

FOR COMPLETE ENG. DATA SEE ORIGINAL DEDICATION PLAT IN BOOK 19, PAGE 14 OF RECORDS.

PRIVATE COMMON SPACE
SEE 081370012

SEE PAGE 137

SEE PAGE 139