


HEREFORDSHIRE II
LOTS 5 TO 16 IN BLOCK 3

IN ROY CITY
SCALE 1"=50'

TAXING UNIT: 41

SEE PAGE 87

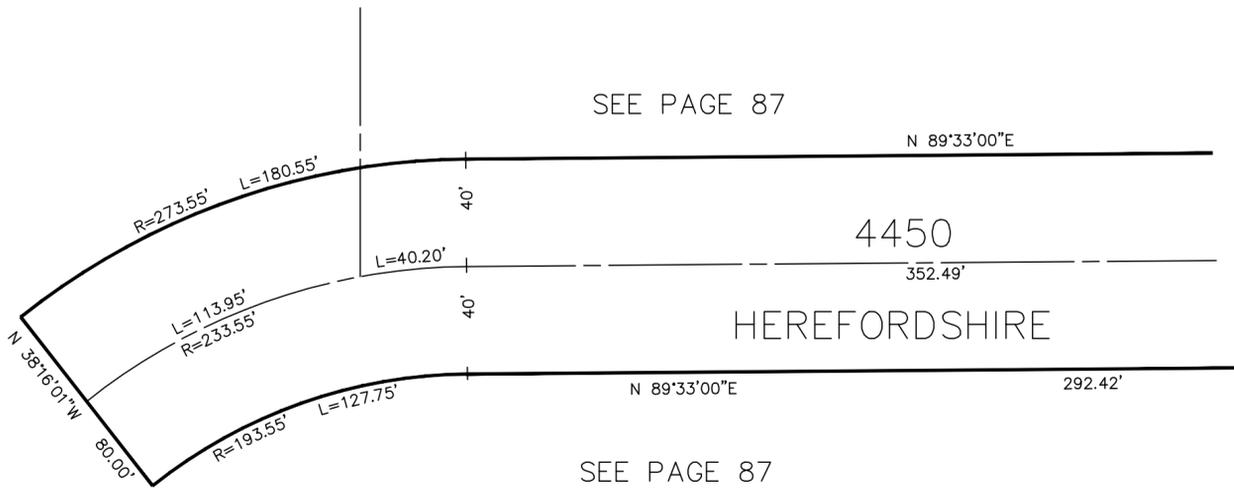

SEE BELOW
AT LEFT


SEE PAGE 87

SEE ABOVE
AT RIGHT

SEE PAGE 87

ALL LOTS AND PRIVATE COMMON OPEN SPACES SHALL BE SUBJECT TO A 10' UTILITY & IMPROVEMENTS EASEMENT ON ALL SIDES BOUNDED BY STREETS.

FOR COMPLETE ENG. DATA SEE ORIGINAL DEDICATION PLAT IN BOOK 19, PAGE 14 OF RECORDS.

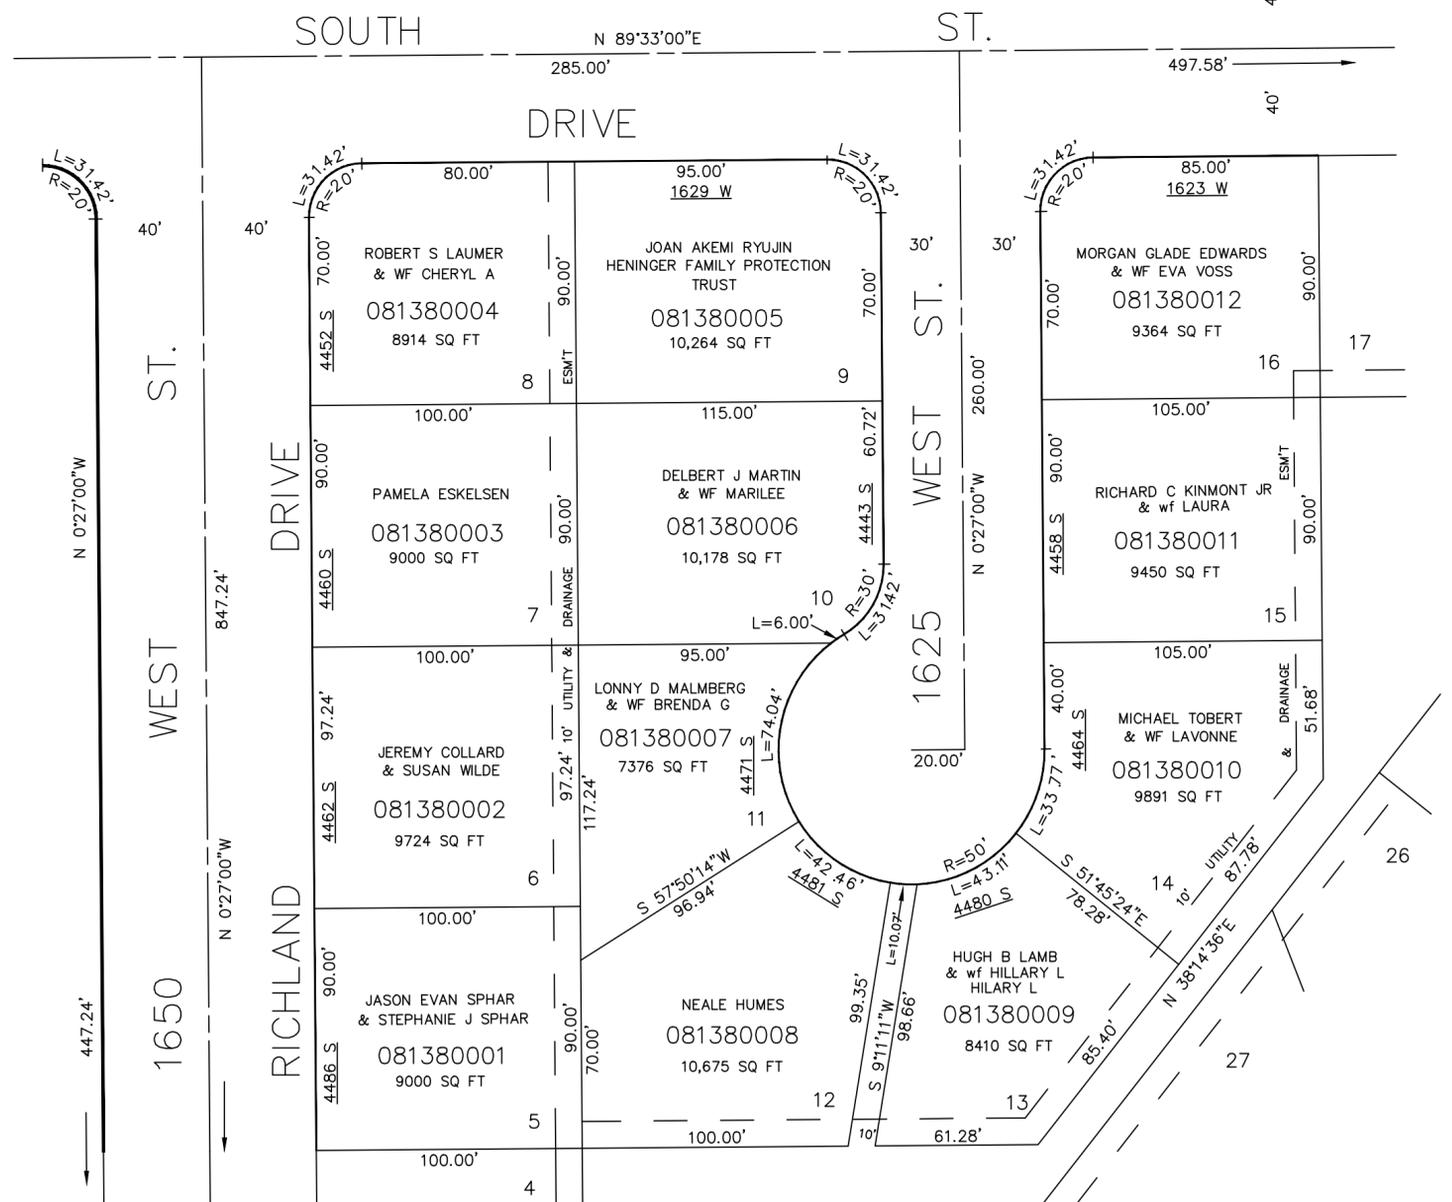

PRIVATE COMMON SPACE

SEE 081370012

SEE PAGE 137

SEE PAGE 139