

PART OF N.E. 1/4 SEC. 11, T.5 N., R. 2 W., S.L.B. & M.

WEST VIEW PARK SUBDIVISION NO. 3

140

LOTS 52, 53, 54

TAXING UNIT : 41


IN ROY CITY

PREFIX : 08 - 140

SCALE 1" = 50'

SEE PAGE 66

SEE PAGE 65

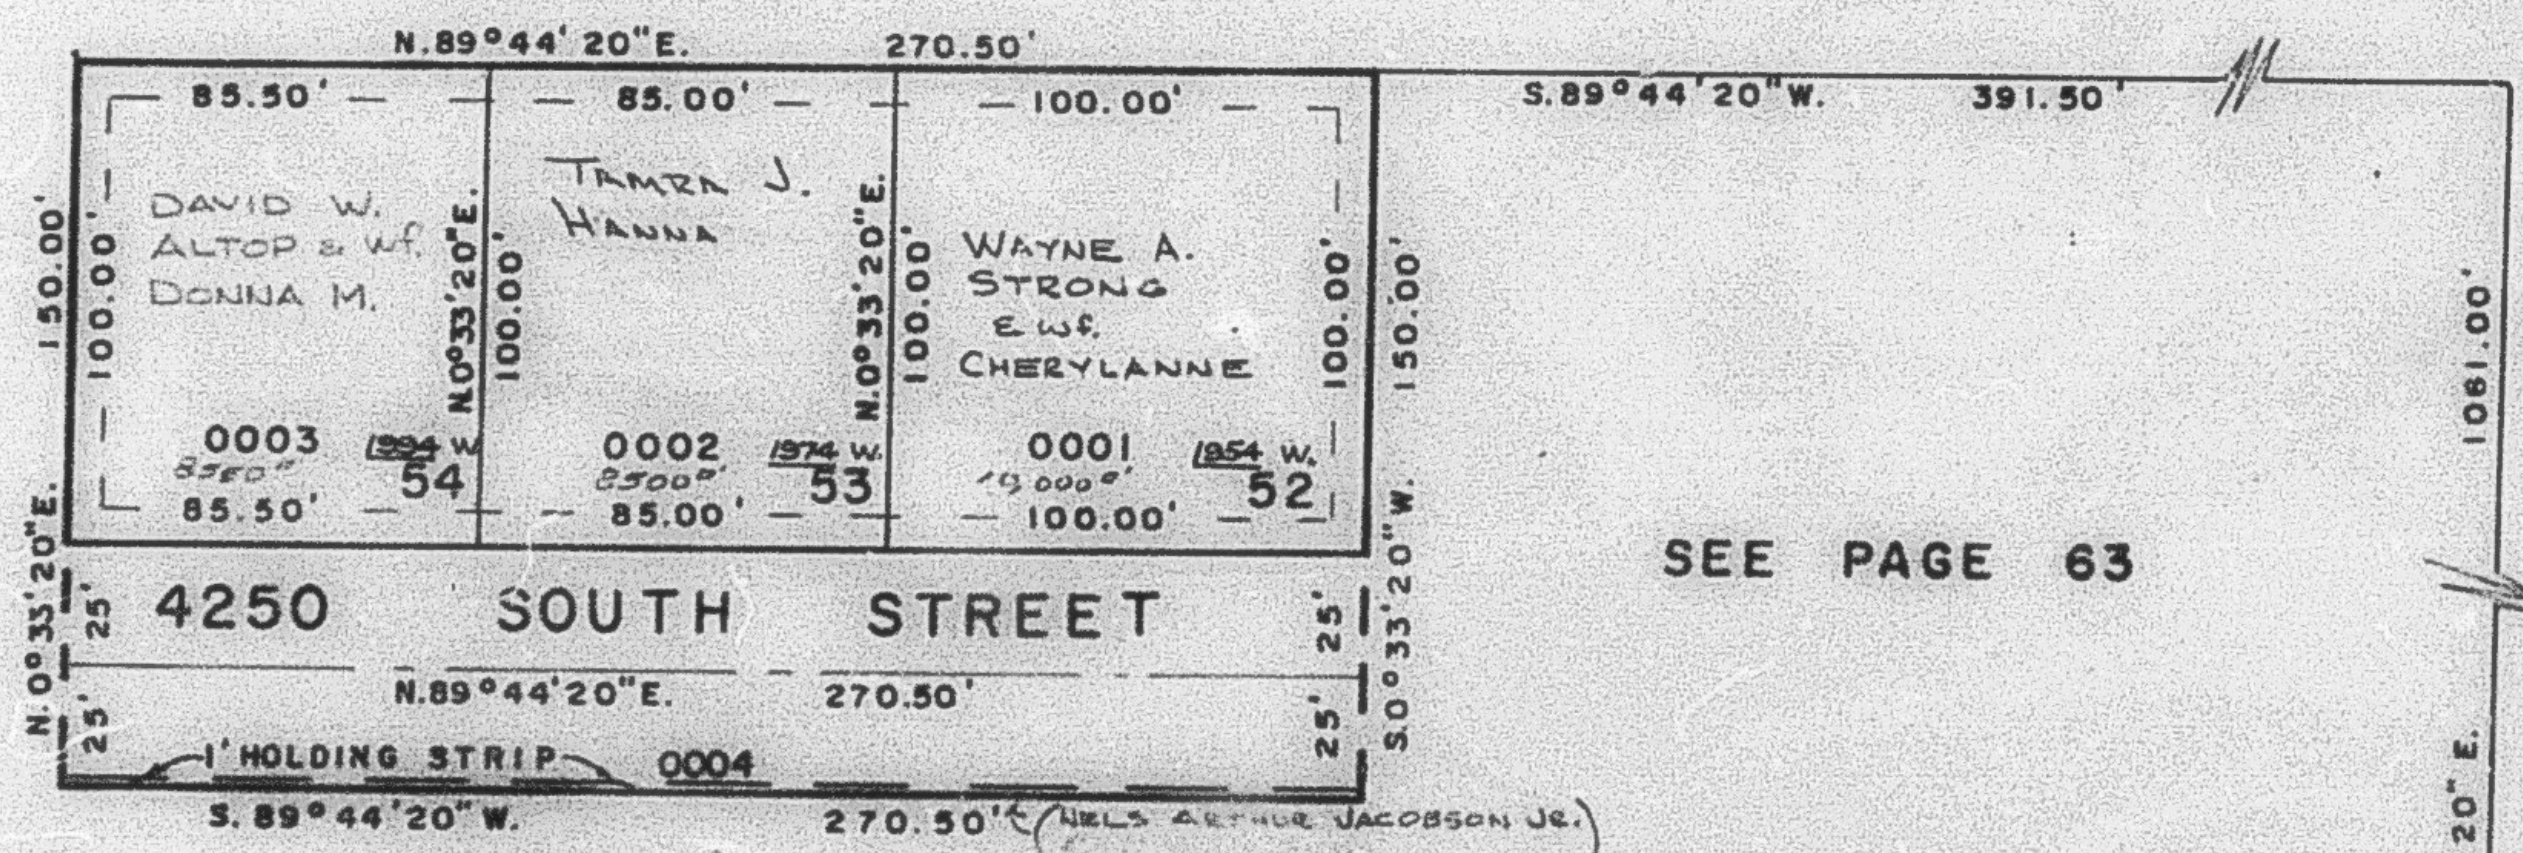

SEE PAGE 63

SEE PAGE 173

7' UTILITY & DRAINAGE EASEMENTS
EACH SIDE OF PROPERTY LINES
AS INDICATED BY DASHED LINES

FOR COMPLETE ENG. DATA
SEE ORIG. DED. PLAT IN
BOOK 19, PAGE 48

S.E. COR. OF
N.E. 1/4 OF
SEC. 11