

PART OF S.W 1/4 SEC. 12, T.5 N., R.2 W., S.L.B. & M.

141

# HEREFORDSHIRE III

LOTS 81, 82, 89-95

TAXING UNIT: 41

IN ROY CITY


PREFIX: 08-141

SCALE 1" = 50'

EXCEPT WHERE OTHERWISE SHOWN  
ALL LOTS OWNED BY:  
LOWELL S. PETERSON  
TRUSTEE

SEE PAGE 87-3

SEE PAGE  
142

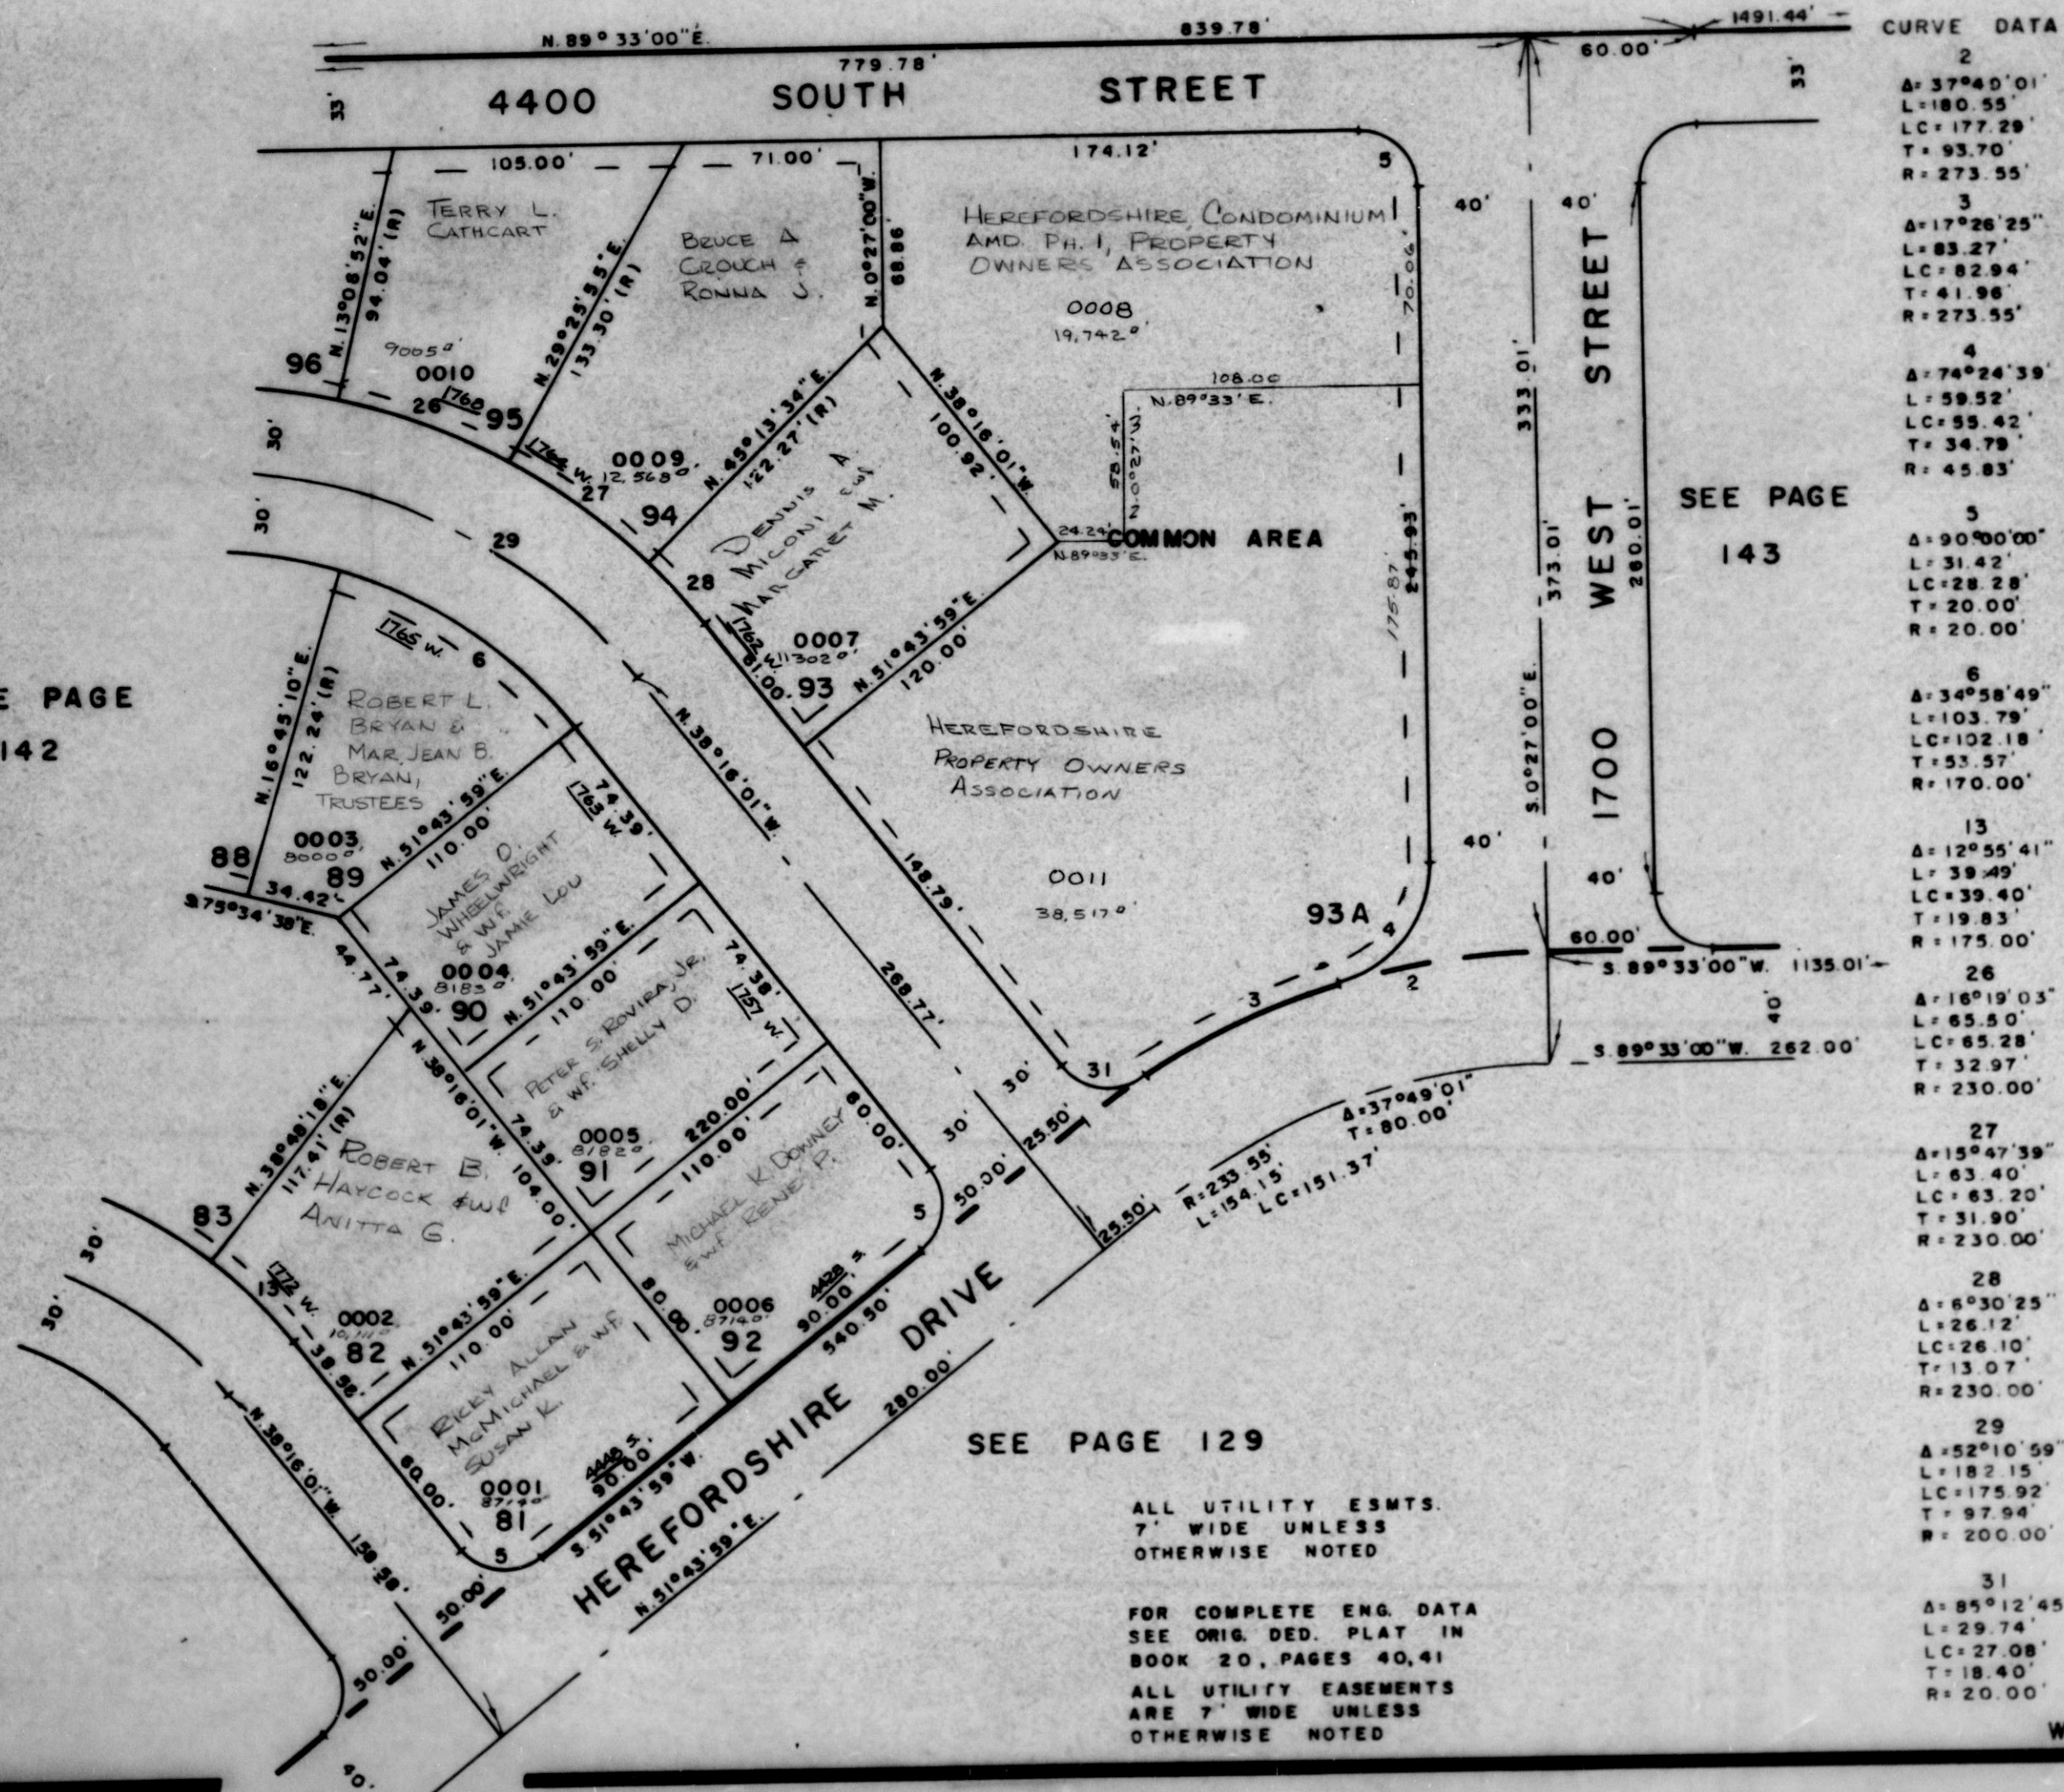

CURVE DATA

|    |              |
|----|--------------|
| 2  | A: 37°40'01" |
|    | L: 180.55'   |
|    | LC: 177.29'  |
|    | T: 93.70'    |
|    | R: 273.55'   |
| 3  | A: 17°26'25" |
|    | L: 83.27'    |
|    | LC: 82.94'   |
|    | T: 41.96'    |
|    | R: 273.55'   |
| 4  | A: 74°24'39" |
|    | L: 59.52'    |
|    | LC: 55.42'   |
|    | T: 34.79'    |
|    | R: 45.83'    |
| 5  | A: 90°00'00" |
|    | L: 31.42'    |
|    | LC: 28.28'   |
|    | T: 20.00'    |
|    | R: 20.00'    |
| 6  | A: 34°58'49" |
|    | L: 103.79'   |
|    | LC: 102.18'  |
|    | T: 53.57'    |
|    | R: 170.00'   |
| 13 | A: 12°55'41" |
|    | L: 39.49'    |
|    | LC: 39.40'   |
|    | T: 19.83'    |
|    | R: 175.00'   |
| 26 | A: 16°19'03" |
|    | L: 65.80'    |
|    | LC: 65.28'   |
|    | T: 32.97'    |
|    | R: 230.00'   |
| 27 | A: 15°47'39" |
|    | L: 63.40'    |
|    | LC: 63.20'   |
|    | T: 31.90'    |
|    | R: 230.00'   |
| 28 | A: 6°30'25"  |
|    | L: 26.12'    |
|    | LC: 26.10'   |
|    | T: 13.07'    |
|    | R: 230.00'   |
| 29 | A: 52°10'59" |
|    | L: 182.15'   |
|    | LC: 175.92'  |
|    | T: 97.94'    |
|    | R: 200.00'   |
| 31 | A: 85°12'45" |
|    | L: 29.74'    |
|    | LC: 27.08'   |
|    | T: 18.40'    |
|    | R: 20.00'    |

ALL UTILITY ESMTS.  
7' WIDE UNLESS  
OTHERWISE NOTED

FOR COMPLETE ENG. DATA  
SEE ORIG. DED. PLAT IN  
BOOK 20, PAGES 40, 41  
ALL UTILITY EASEMENTS  
ARE 7' WIDE UNLESS  
OTHERWISE NOTED

W.F.J. 5-77