

PART OF S.W. 1/4 SEC. 12, T.5 N., R.2 W., S.L. 3 & 4

141

HEREFORDSHIRE III

LOTS 81, 82, 89-95


TAXING UNIT 41

IN ROY CITY

PREFIX 06-141

SCALE 1" = 50'

SEE PAGE 87-3

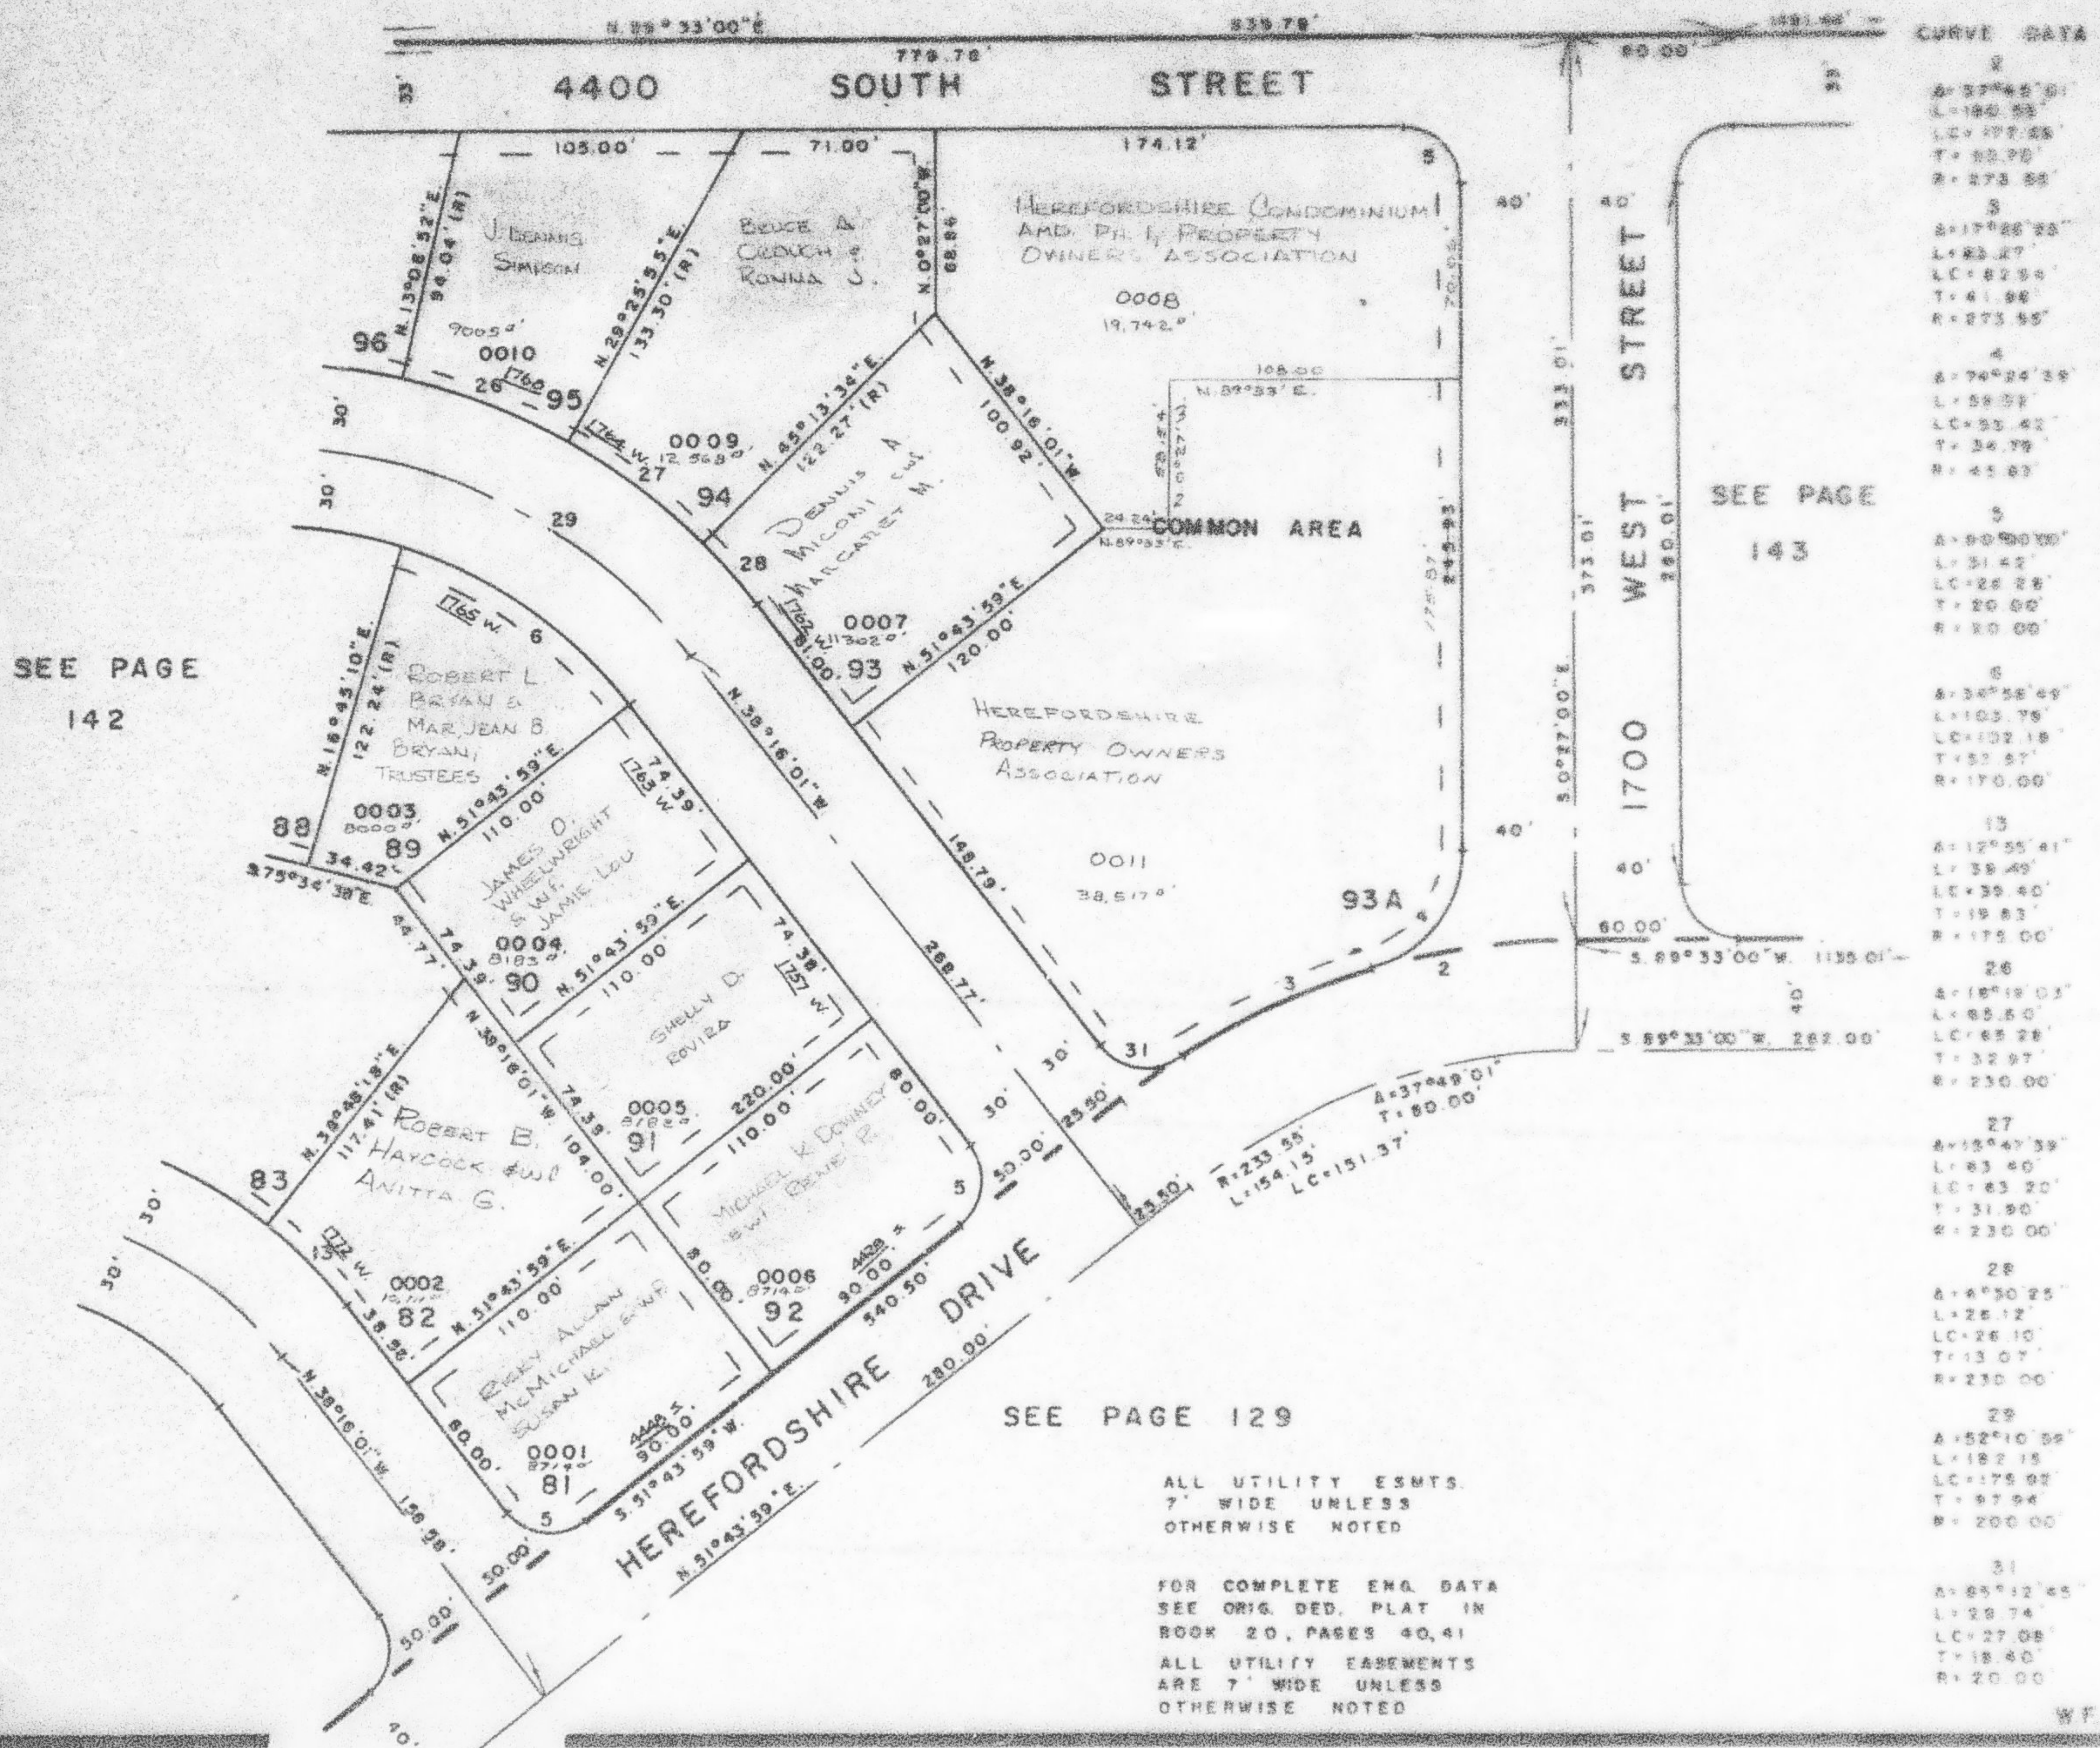

CURVE DATA

2	A=37°45'01"
	L=180.55'
	LC=177.55'
	T=83.75'
	R=273.85'
3	A=17°28'23"
	L=83.27'
	LC=82.55'
	T=41.55'
	R=273.55'
4	A=74°24'35"
	L=58.51'
	LC=55.42'
	T=28.79'
	R=45.83'
5	A=90°00'00"
	L=31.42'
	LC=28.28'
	T=20.00'
	R=20.00'
6	A=34°58'49"
	L=103.75'
	LC=102.18'
	T=52.57'
	R=170.00'
13	A=12°55'41"
	L=38.49'
	LC=39.40'
	T=19.83'
	R=175.00'
26	A=18°18'03"
	L=85.50'
	LC=85.28'
	T=32.97'
	R=230.00'
27	A=12°47'39"
	L=83.40'
	LC=83.20'
	T=31.90'
	R=230.00'
28	A=4°30'25"
	L=25.12'
	LC=26.10'
	T=13.07'
	R=230.00'
29	A=52°10'59"
	L=182.15'
	LC=175.92'
	T=97.94'
	R=200.00'
31	A=85°12'45"
	L=28.74'
	LC=27.05'
	T=18.40'
	R=20.00'

W.F.J. 5-77