


LOTS 83-88, 96-116

SEE PAGE 87-3

TAXING UNIT: 41

PREFIX : 08-142

SCALE 1"=50'

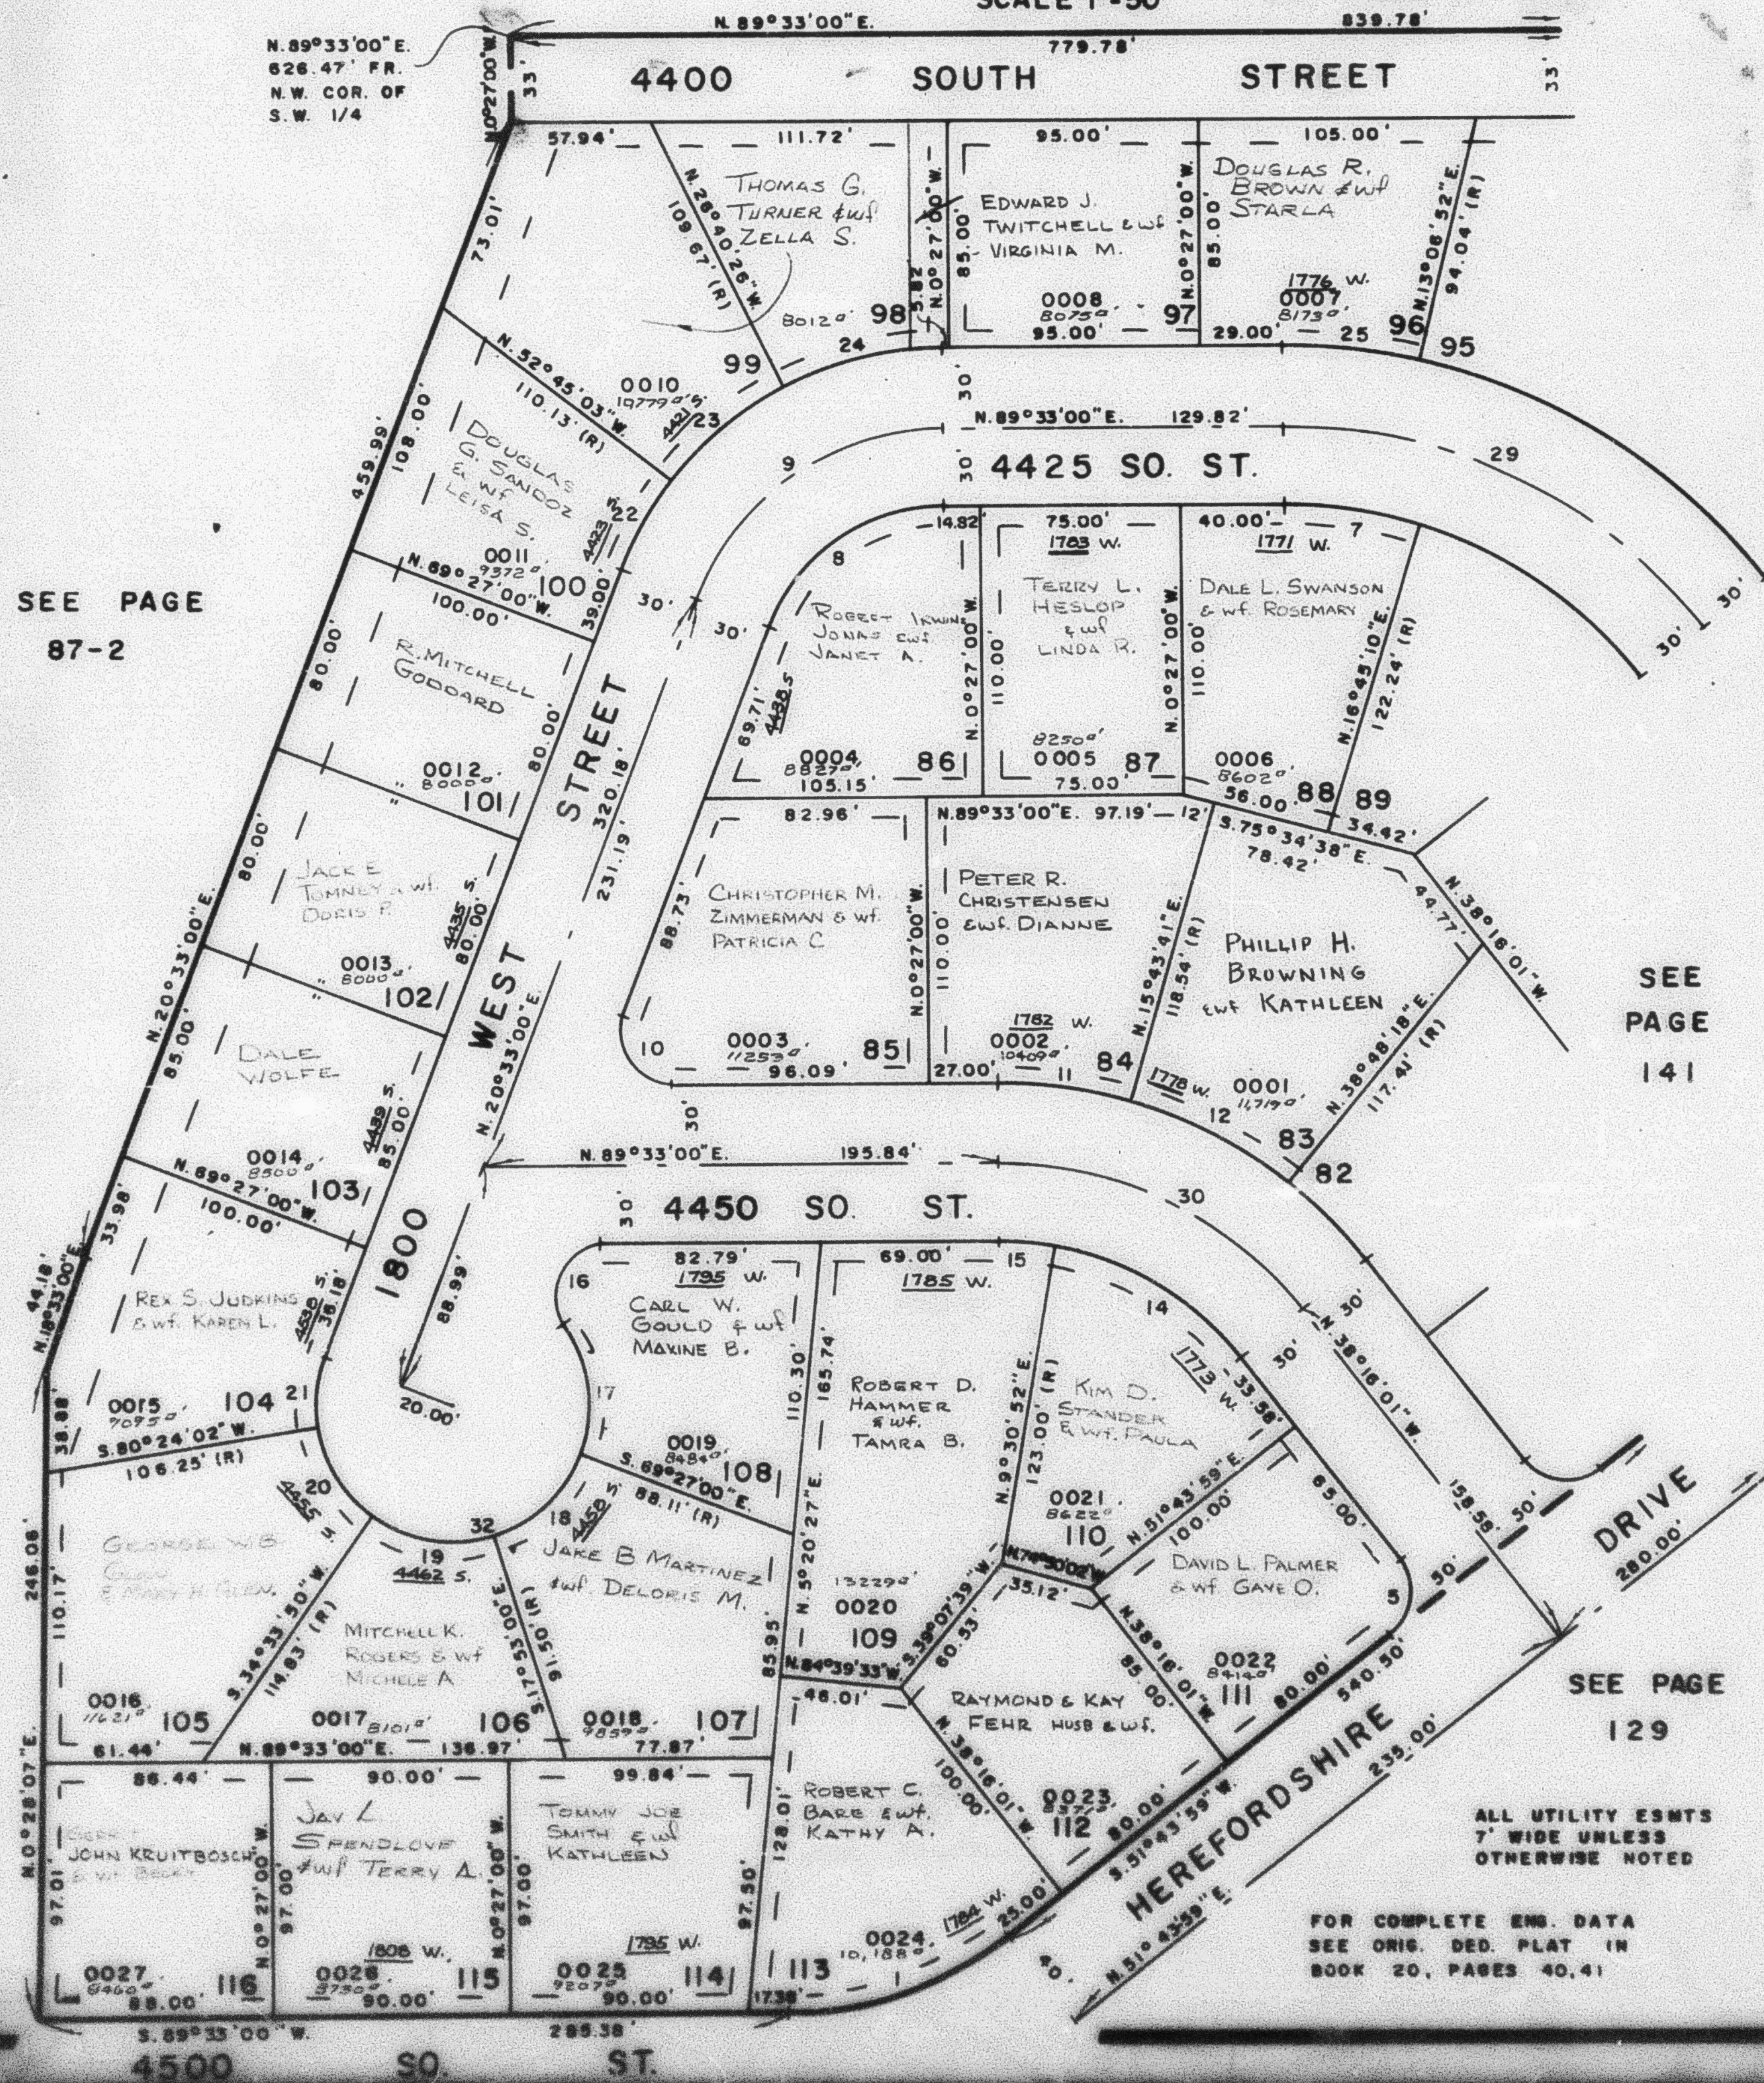

CURVE		DATA	
1	17		
A = 37°49'01"	A = 56°05'53"		
L = 89.21'	L = 48.95'		
LC = 87.60'	LC = 47.02'		
T = 48.30'	T = 26.84'		
R = 135.16'	R = 50.00'		
5	18		
A = 90°00'00"	A = 51°34'00"		
L = 31.42'	L = 45.00'		
LC = 28.28'	LC = 43.50'		
T = 20.00'	T = 24.15'		
R = 20.00'	R = 50.00'		
7	19		
A = 17°12'10"	A = 52°26'50"		
L = 51.04'	L = 45.77'		
LC = 50.85'	LC = 44.19'		
T = 25.71'	T = 24.63'		
R = 170.00'	R = 50.00'		
8	20		
A = 69°00'00"	A = 45°50'12"		
L = 84.30'	L = 40.00'		
LC = 79.30'	LC = 38.94'		
T = 48.11'	T = 21.14'		
R = 70.00'	R = 50.00'		
9	21		
A = 69°00'00"	A = 30°09'58"		
L = 120.43'	L = 26.31'		
LC = 113.28'	LC = 26.01'		
T = 68.73'	T = 13.47'		
R = 100.00'	R = 50.00'		
10	22		
A = 111°00'00"	A = 18°41'57"		
L = 38.75'	L = 37.89'		
LC = 32.97'	LC = 37.76'		
T = 29.10'	T = 19.08'		
R = 20.00'	R = 130.00'		
11	23		
A = 16°10'41"	A = 26°04'37"		
L = 49.41'	L = 59.17'		
LC = 49.25'	LC = 58.66'		
T = 24.87'	T = 30.10'		
R = 175.00'	R = 130.00'		
12	24		
A = 23°04'37"	A = 26°13'26"		
L = 70.48'	L = 59.50'		
LC = 70.01'	LC = 58.16'		
T = 35.73'	T = 30.28'		
R = 175.00'	R = 130.00'		
14	25		
A = 42°13'07"	A = 13°33'52"		
L = 84.74'	L = 54.45'		
LC = 82.83'	LC = 54.32'		
T = 44.40'	T = 27.35'		
R = 115.00'	R = 230.00'		
15	29		
A = 9°57'52"	A = 52°10'59"		
L = 20.00'	L = 182.15'		
LC = 19.97'	LC = 175.92'		
T = 10.03'	T = 97.94'		
R = 115.00'	R = 200.00'		
16	30		
A = 125°05'53"	A = 52°10'59"		
L = 43.67'	L = 152.08'		
LC = 35.50'	LC = 127.54'		
T = 38.50'	T = 71.01'		
R = 20.00'	R = 145.00'		
32			
A = 236°05'53"	L = 206.03'		
LC = 88.25'	R = 50.00'		