

PART OF S. W. 1/4 SEC. 12, T. 5 N., R. 2 W., S. L. B. & M.

HEREFORDSHIRE III

LOTS 83-88, 96-116

IN ROY CITY


SCALE 1"=50'

SEE PAGE 87-3

TAXING UNIT 41

PREFIX 08-142

142

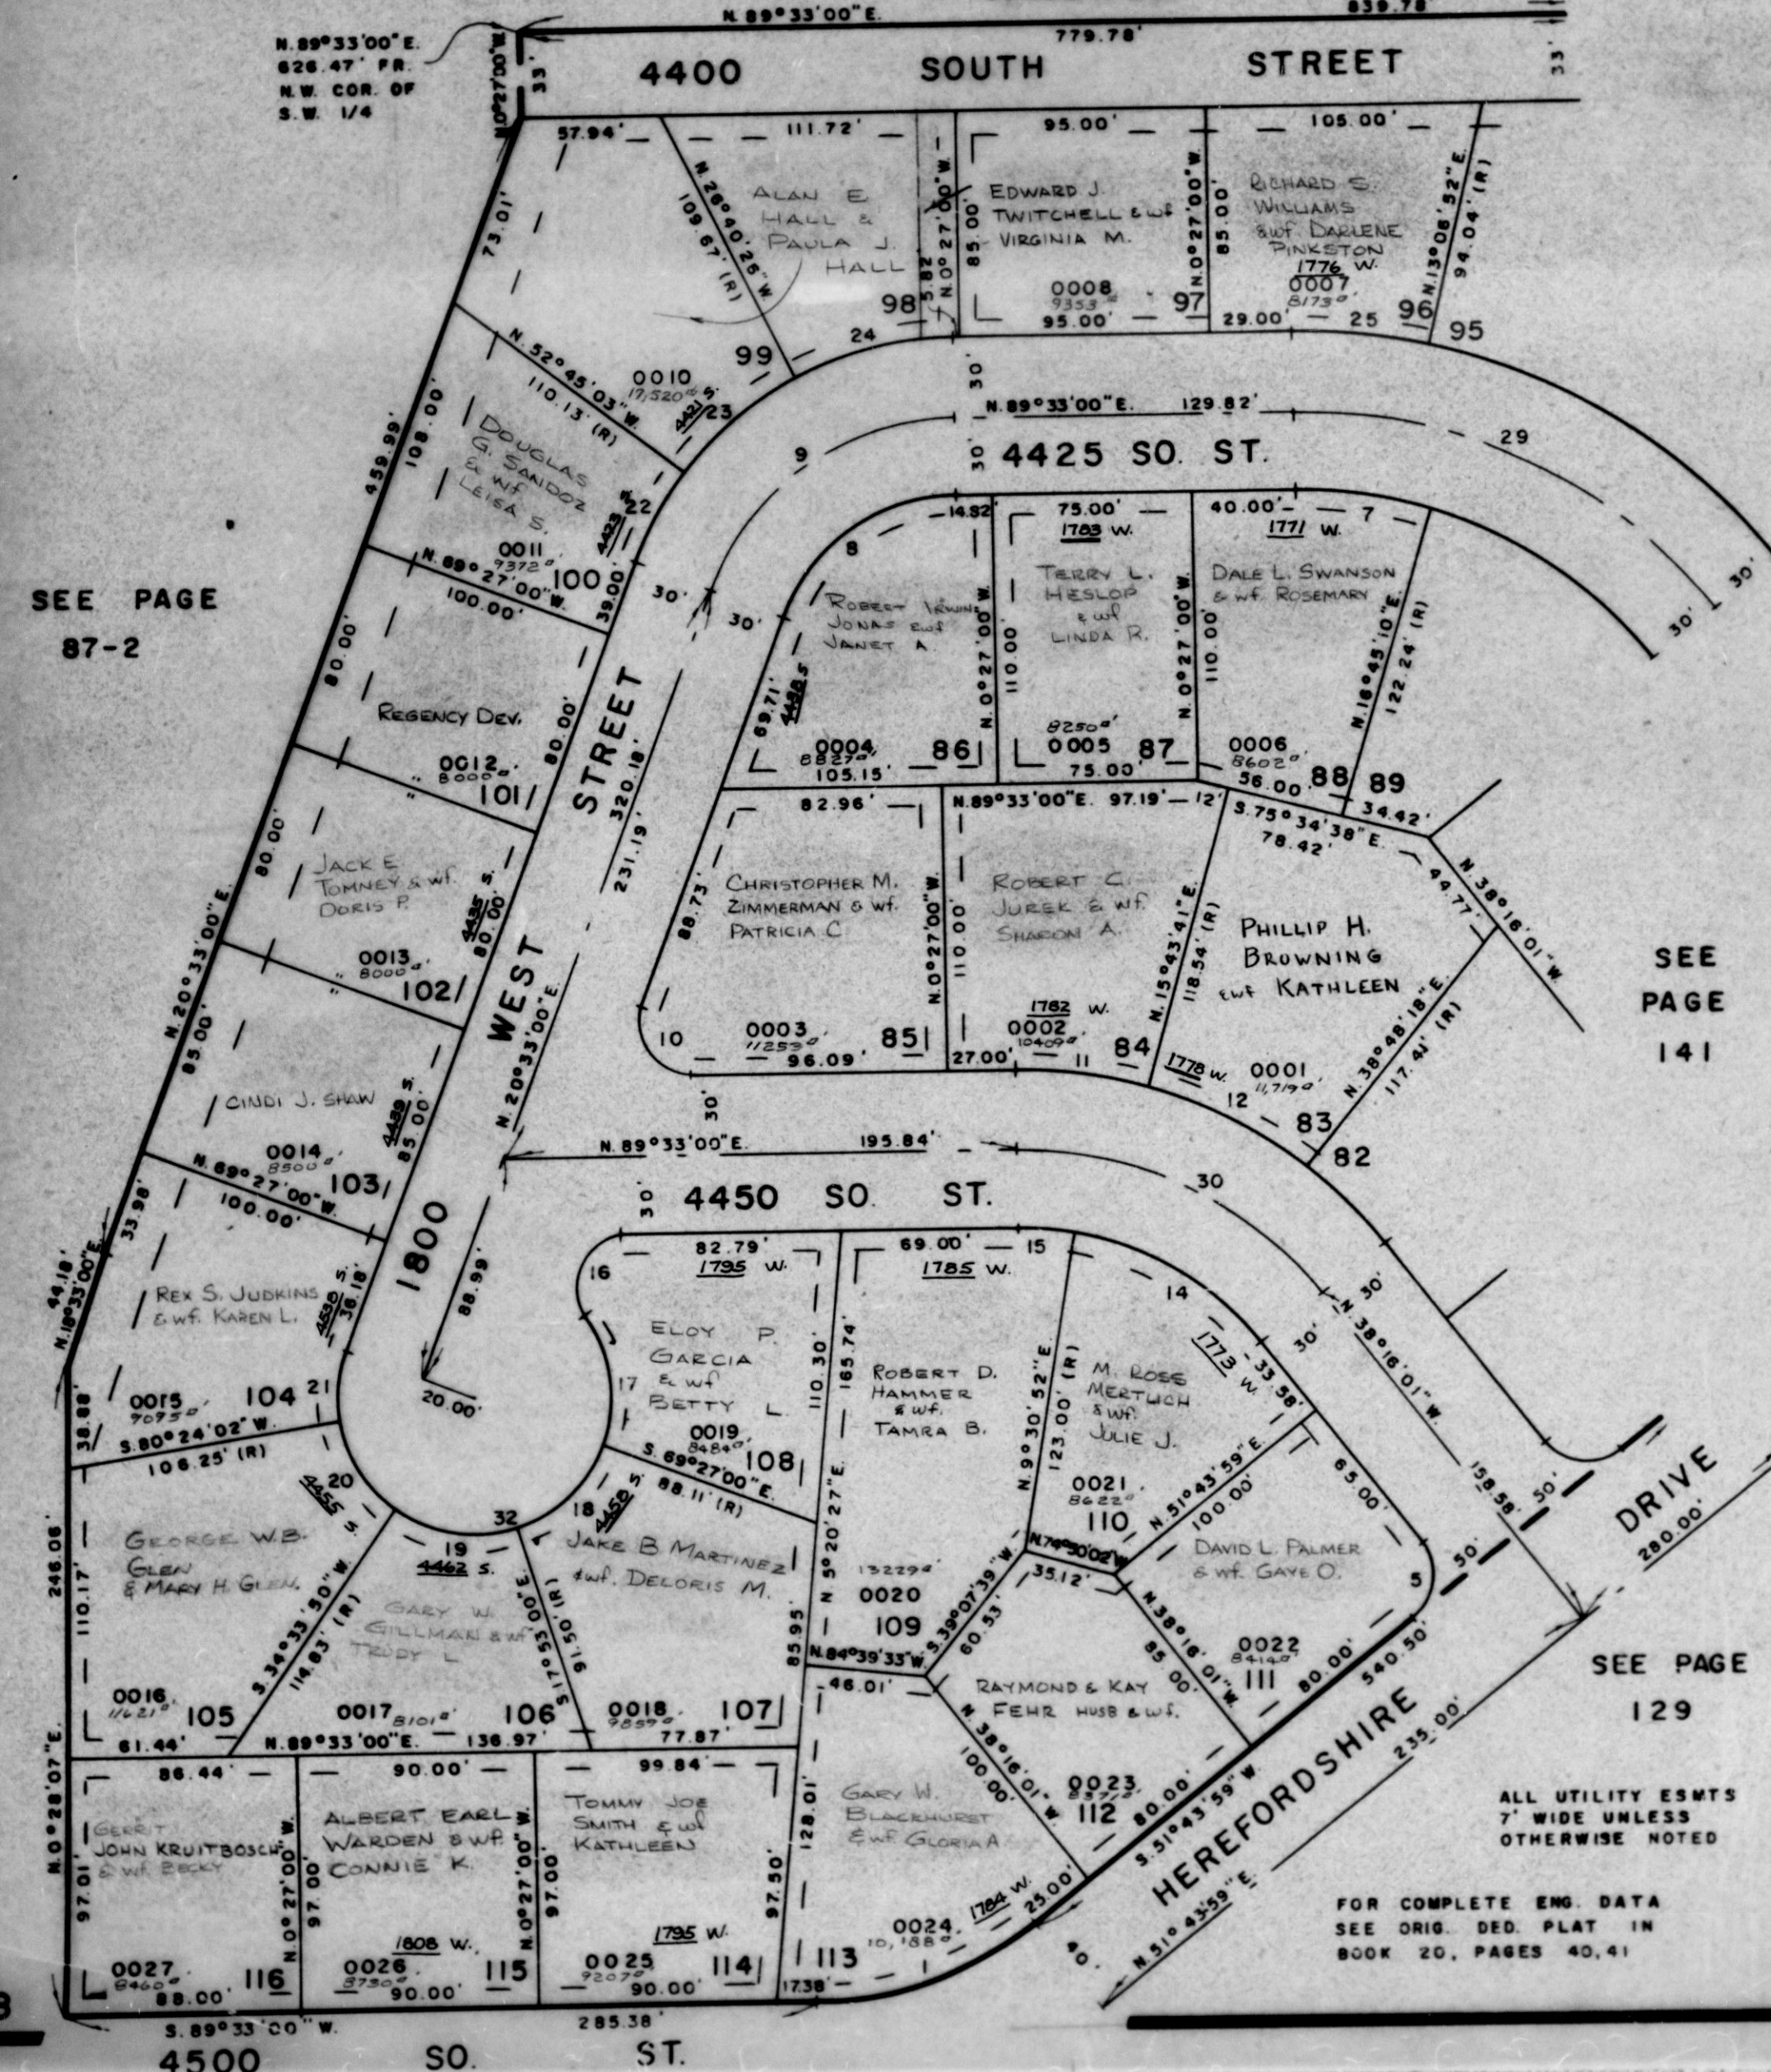

CURVE DATA

1	17
A=37°49'01"	A=56°05'53"
L=89.21'	L=48.95'
LC=87.60'	LC=47.02'
T=46.30'	T=26.64'
R=135.16'	R=50.00'
5	18
A=90°00'00"	A=51°34'00"
L=31.42'	L=45.00'
LC=28.28'	LC=43.50'
T=20.00'	T=24.15'
R=20.00'	R=50.00'
7	19
A=17°12'10"	A=52°26'30"
L=51.04'	L=45.77'
LC=50.85'	LC=44.19'
T=25.71'	T=24.63'
R=170.00'	R=50.00'
8	20
A=69°00'00"	A=45°50'12"
L=84.30'	L=40.00'
LC=73.30'	LC=38.94'
T=48.11'	T=21.14'
R=70.00'	R=50.00'
9	21
A=69°00'00"	A=30°08'58"
L=120.43'	L=26.31'
LC=113.28'	LC=26.01'
T=68.73'	T=13.47'
R=100.00'	R=50.00'
10	22
A=111°00'00"	A=16°41'57"
L=38.75'	L=37.89'
LC=32.97'	LC=37.76'
T=29.10'	T=19.08'
R=20.00'	R=130.00'
11	23
A=16°10'41"	A=26°04'37"
L=49.41'	L=59.17'
LC=49.25'	LC=58.66'
T=24.87'	T=30.10'
R=175.00'	R=130.00'
12	24
A=23°04'37"	A=26°13'26"
L=70.48'	L=59.50'
LC=70.01'	LC=58.16'
T=35.73'	T=30.28'
R=175.00'	R=130.00'
14	25
A=42°13'07"	A=12°33'52"
L=84.74'	L=54.45'
LC=82.83'	LC=54.32'
T=44.40'	T=27.35'
R=115.00'	R=230.00'
15	29
A=9°57'52"	A=52°10'59"
L=20.00'	L=182.15'
LC=19.97'	LC=175.92'
T=1003'	T=97.94'
R=115.00'	R=200.00'
16	30
A=125°05'53"	A=52°10'59"
L=43.67'	L=132.06'
LC=35.50'	LC=127.54'
T=38.50'	T=71.01'
R=20.00'	R=145.00'
32	
A=236°05'53"	L=206.03'
LC=88.25'	R=50.00'

SEE PAGE 141

SEE PAGE 129

ALL UTILITY ESMTS
7' WIDE UNLESS
OTHERWISE NOTED

FOR COMPLETE ENG. DATA
SEE ORIG. DEED PLAT IN
BOOK 20, PAGES 40, 41