

PART OF S.W. 1/4 SEC. 12, T.5N., R.2W., S.L.B. & M.

142

HEREFORDSHIRE III

LOTS 83-88, 96-116

TAXING UNIT: 41


IN ROY CITY
SCALE 1"=50'

SEE PAGE 87

SEE PAGE
87

7' UTILITY EASEMENTS EACH SIDE OF
LOT LINES AS INDICATED BY DASHED
LINES EXCEPT AS OTHERWISE SHOWN.

FOR COMPLETE ENG. DATA SEE
ORIGINAL DEDICATION PLAT IN
BOOK 20, PAGES 40, 41 OF
RECORDS.

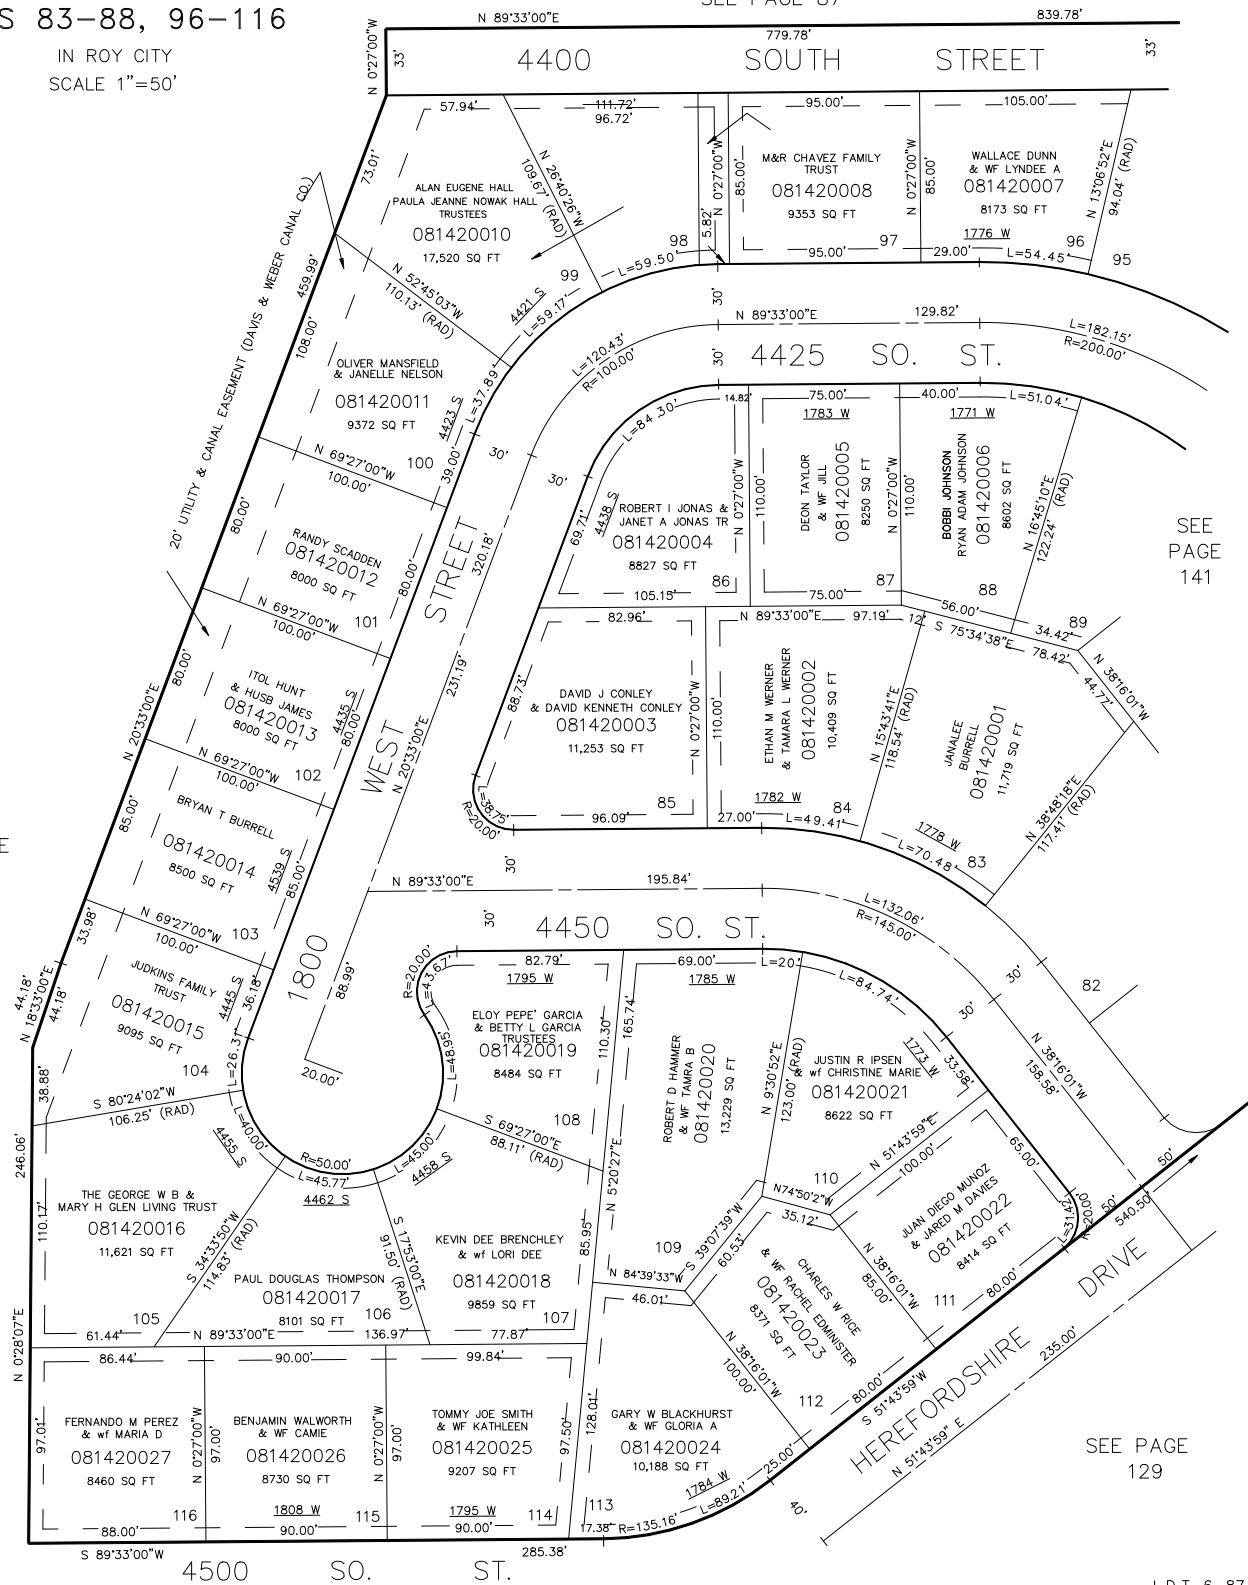

SEE PAGE
141

SEE PAGE
129

FOR TAX PURPOSES ONLY

L.D.T. 6-87