

143


LOTS 117 - 126

IN ROY CITY

SCALE 1" = 50'

EXCEPT WHERE OTHERWISE SHOWN
ALL LOTS OWNED BY
PETERSON RANCHING CO.

SEE PAGE 87-3

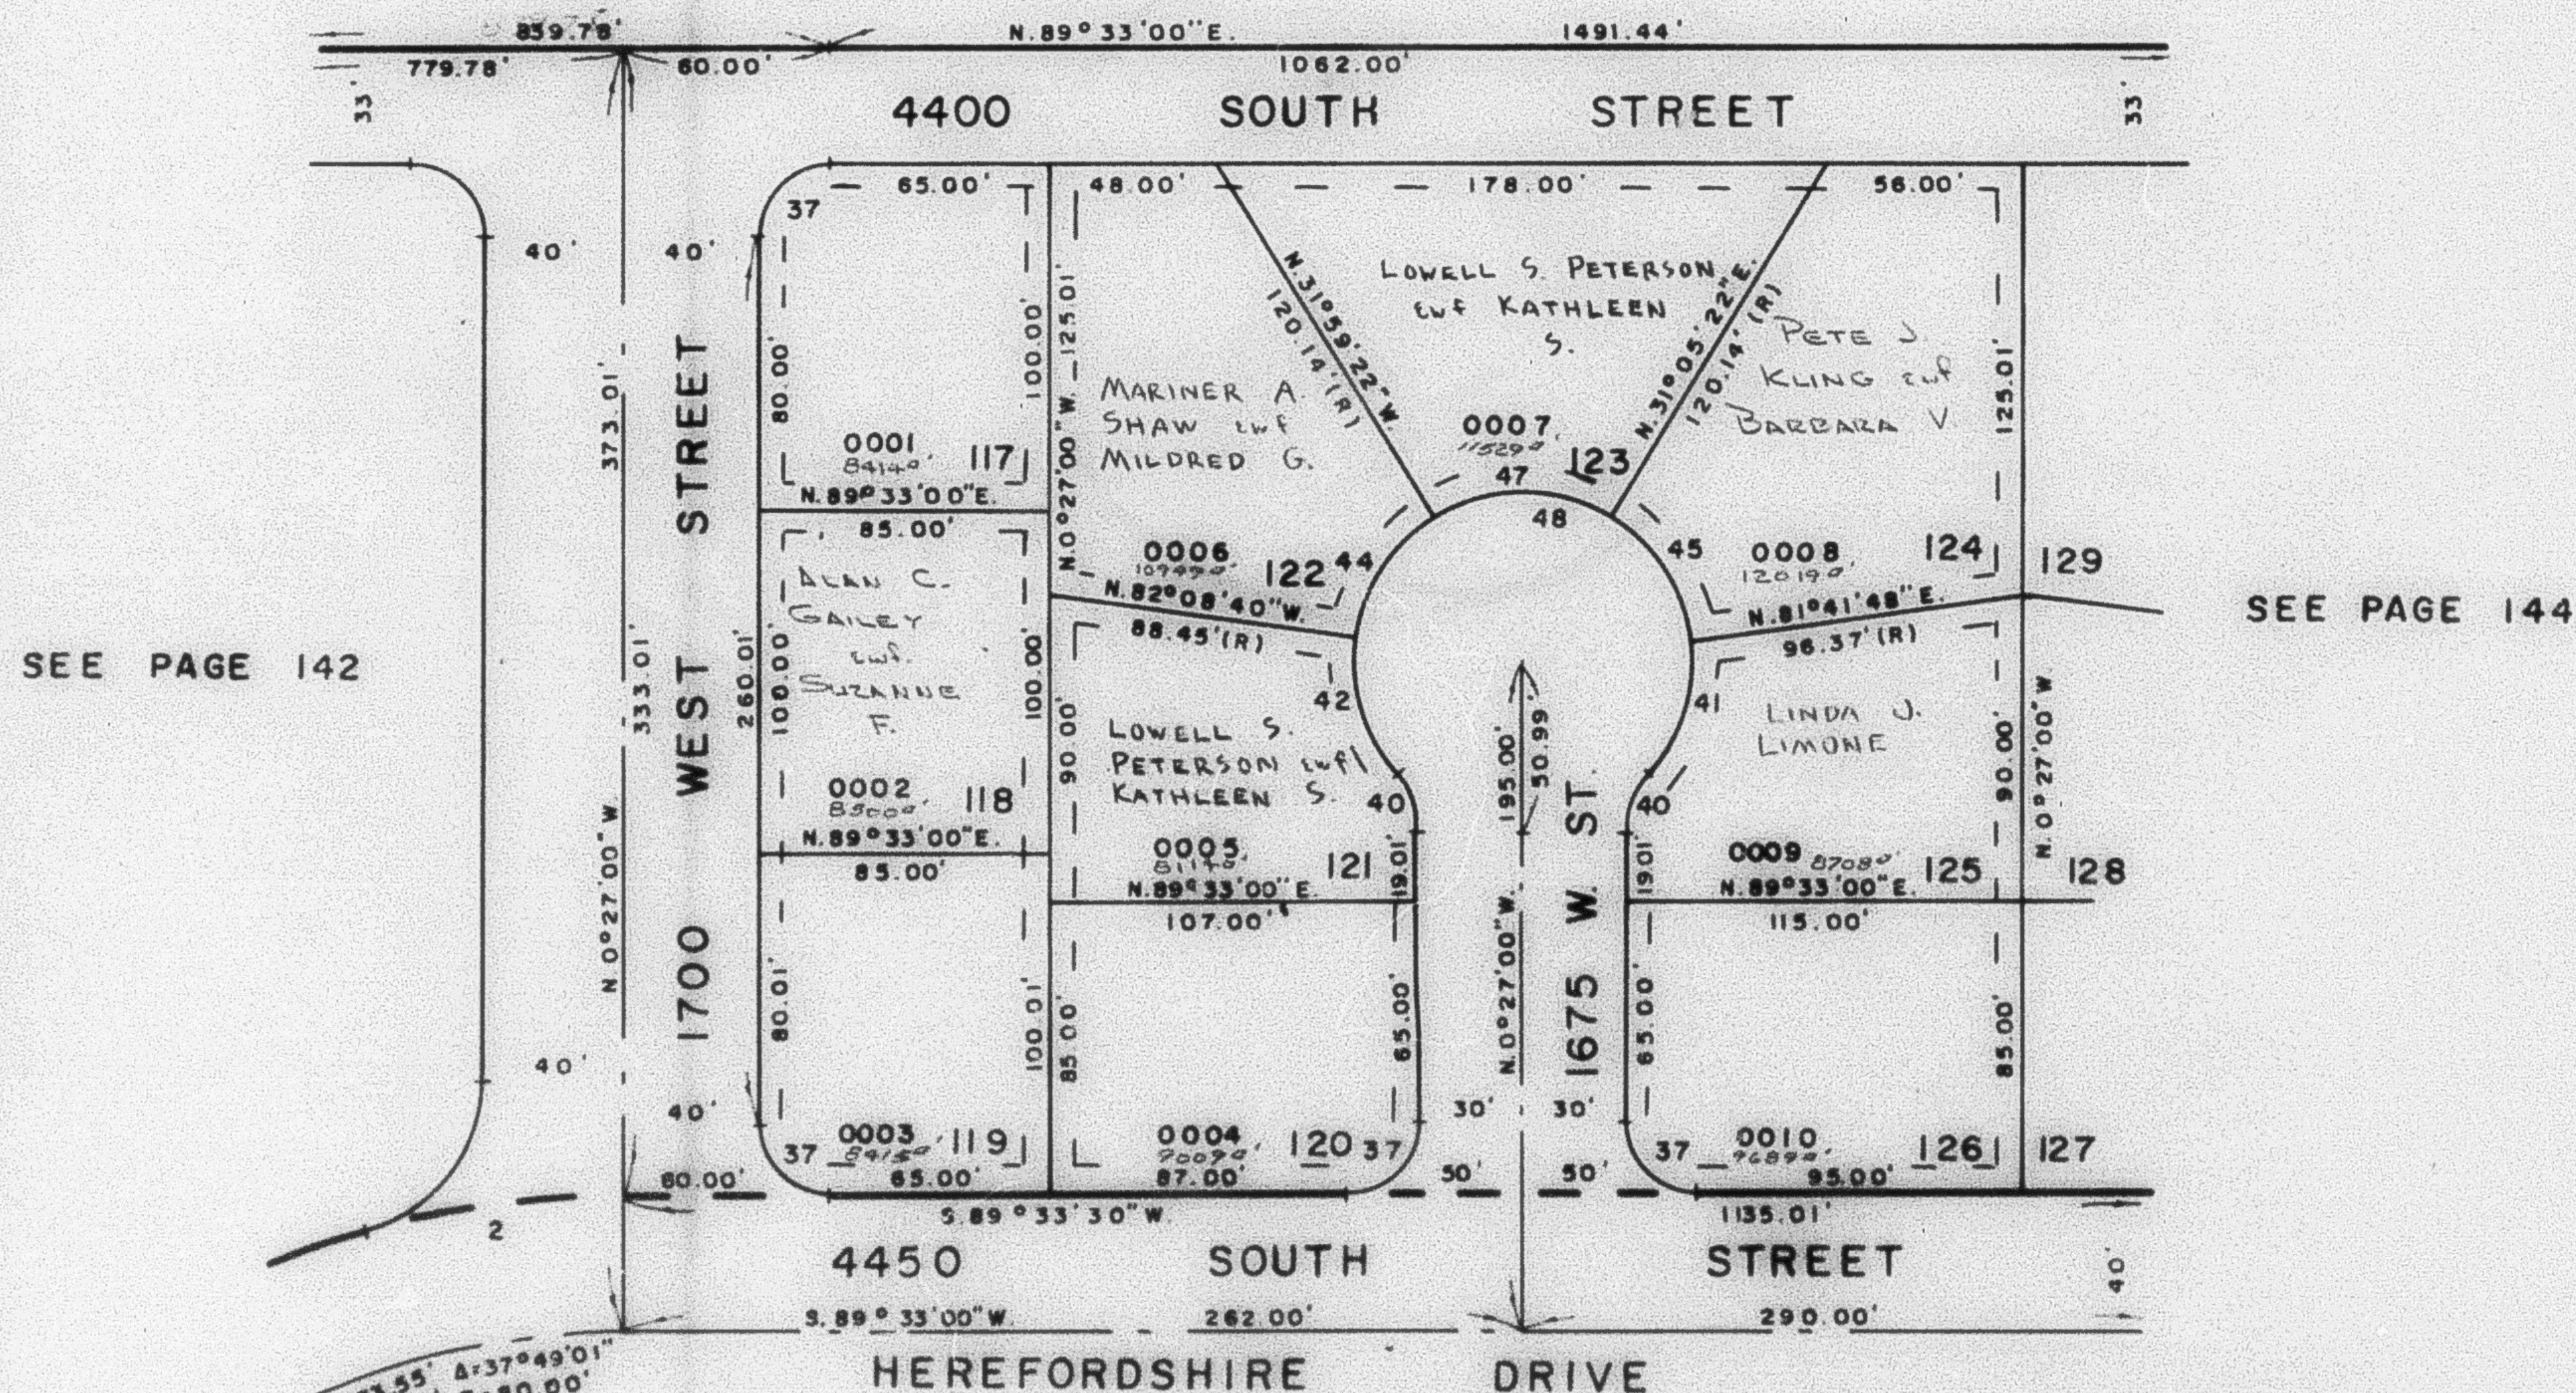

R=233.55' Δ=37°49'01"
L=154.15' T=80.00'
LC=151.37'

SEE PAGE 139

ALL UTILITY ESMTS
7' WIDE UNLESS
OTHERWISE NOTED

FOR COMPLETE ENG. DATA
SEE ORIG. DED. PLAT IN
BOOK 20, PAGES 40, 41

	CURVE DATA								BO
	2	37	40	41	42	44	45	47	49
A = 37° 49' 01"	90° 00' 00"	42° 50' 00"	50° 41' 12"	51° 08' 20"	50° 09' 18"	50° 36' 26"	63° 04' 44"	265° 40' 00"	
L = 180.55'	31.42'	18.69'	44.23'	44.82'	43.77'	44.16'	55.05'	231.83'	
LC = 177.29'	28.28'	18.26'	42.80'	43.16'	42.38'	42.74'	52.31'	73.33'	
T = 93.70'	20.00'	9.81'	23.68'	23.92'	23.40'	23.64'	30.69'	—	
R = 273.55'	20.00'	25.00'	50.00'	50.00'	50.00'	50.00'	50.00'	50.00'	