

PART OF S.W 1/4 SEC. 12, T. 5 N., R. 2 W., S.L.B. & M.

143

HEREFORDSHIRE III

LOTS 117 - 126

TAXING UNIT: 87

IN ROY CITY

PREFIX: 08-143


SCALE 1" = 50'

SEE PAGE 87-3

SEE PAGE 142

SEE PAGE 144

SEE PAGE 139

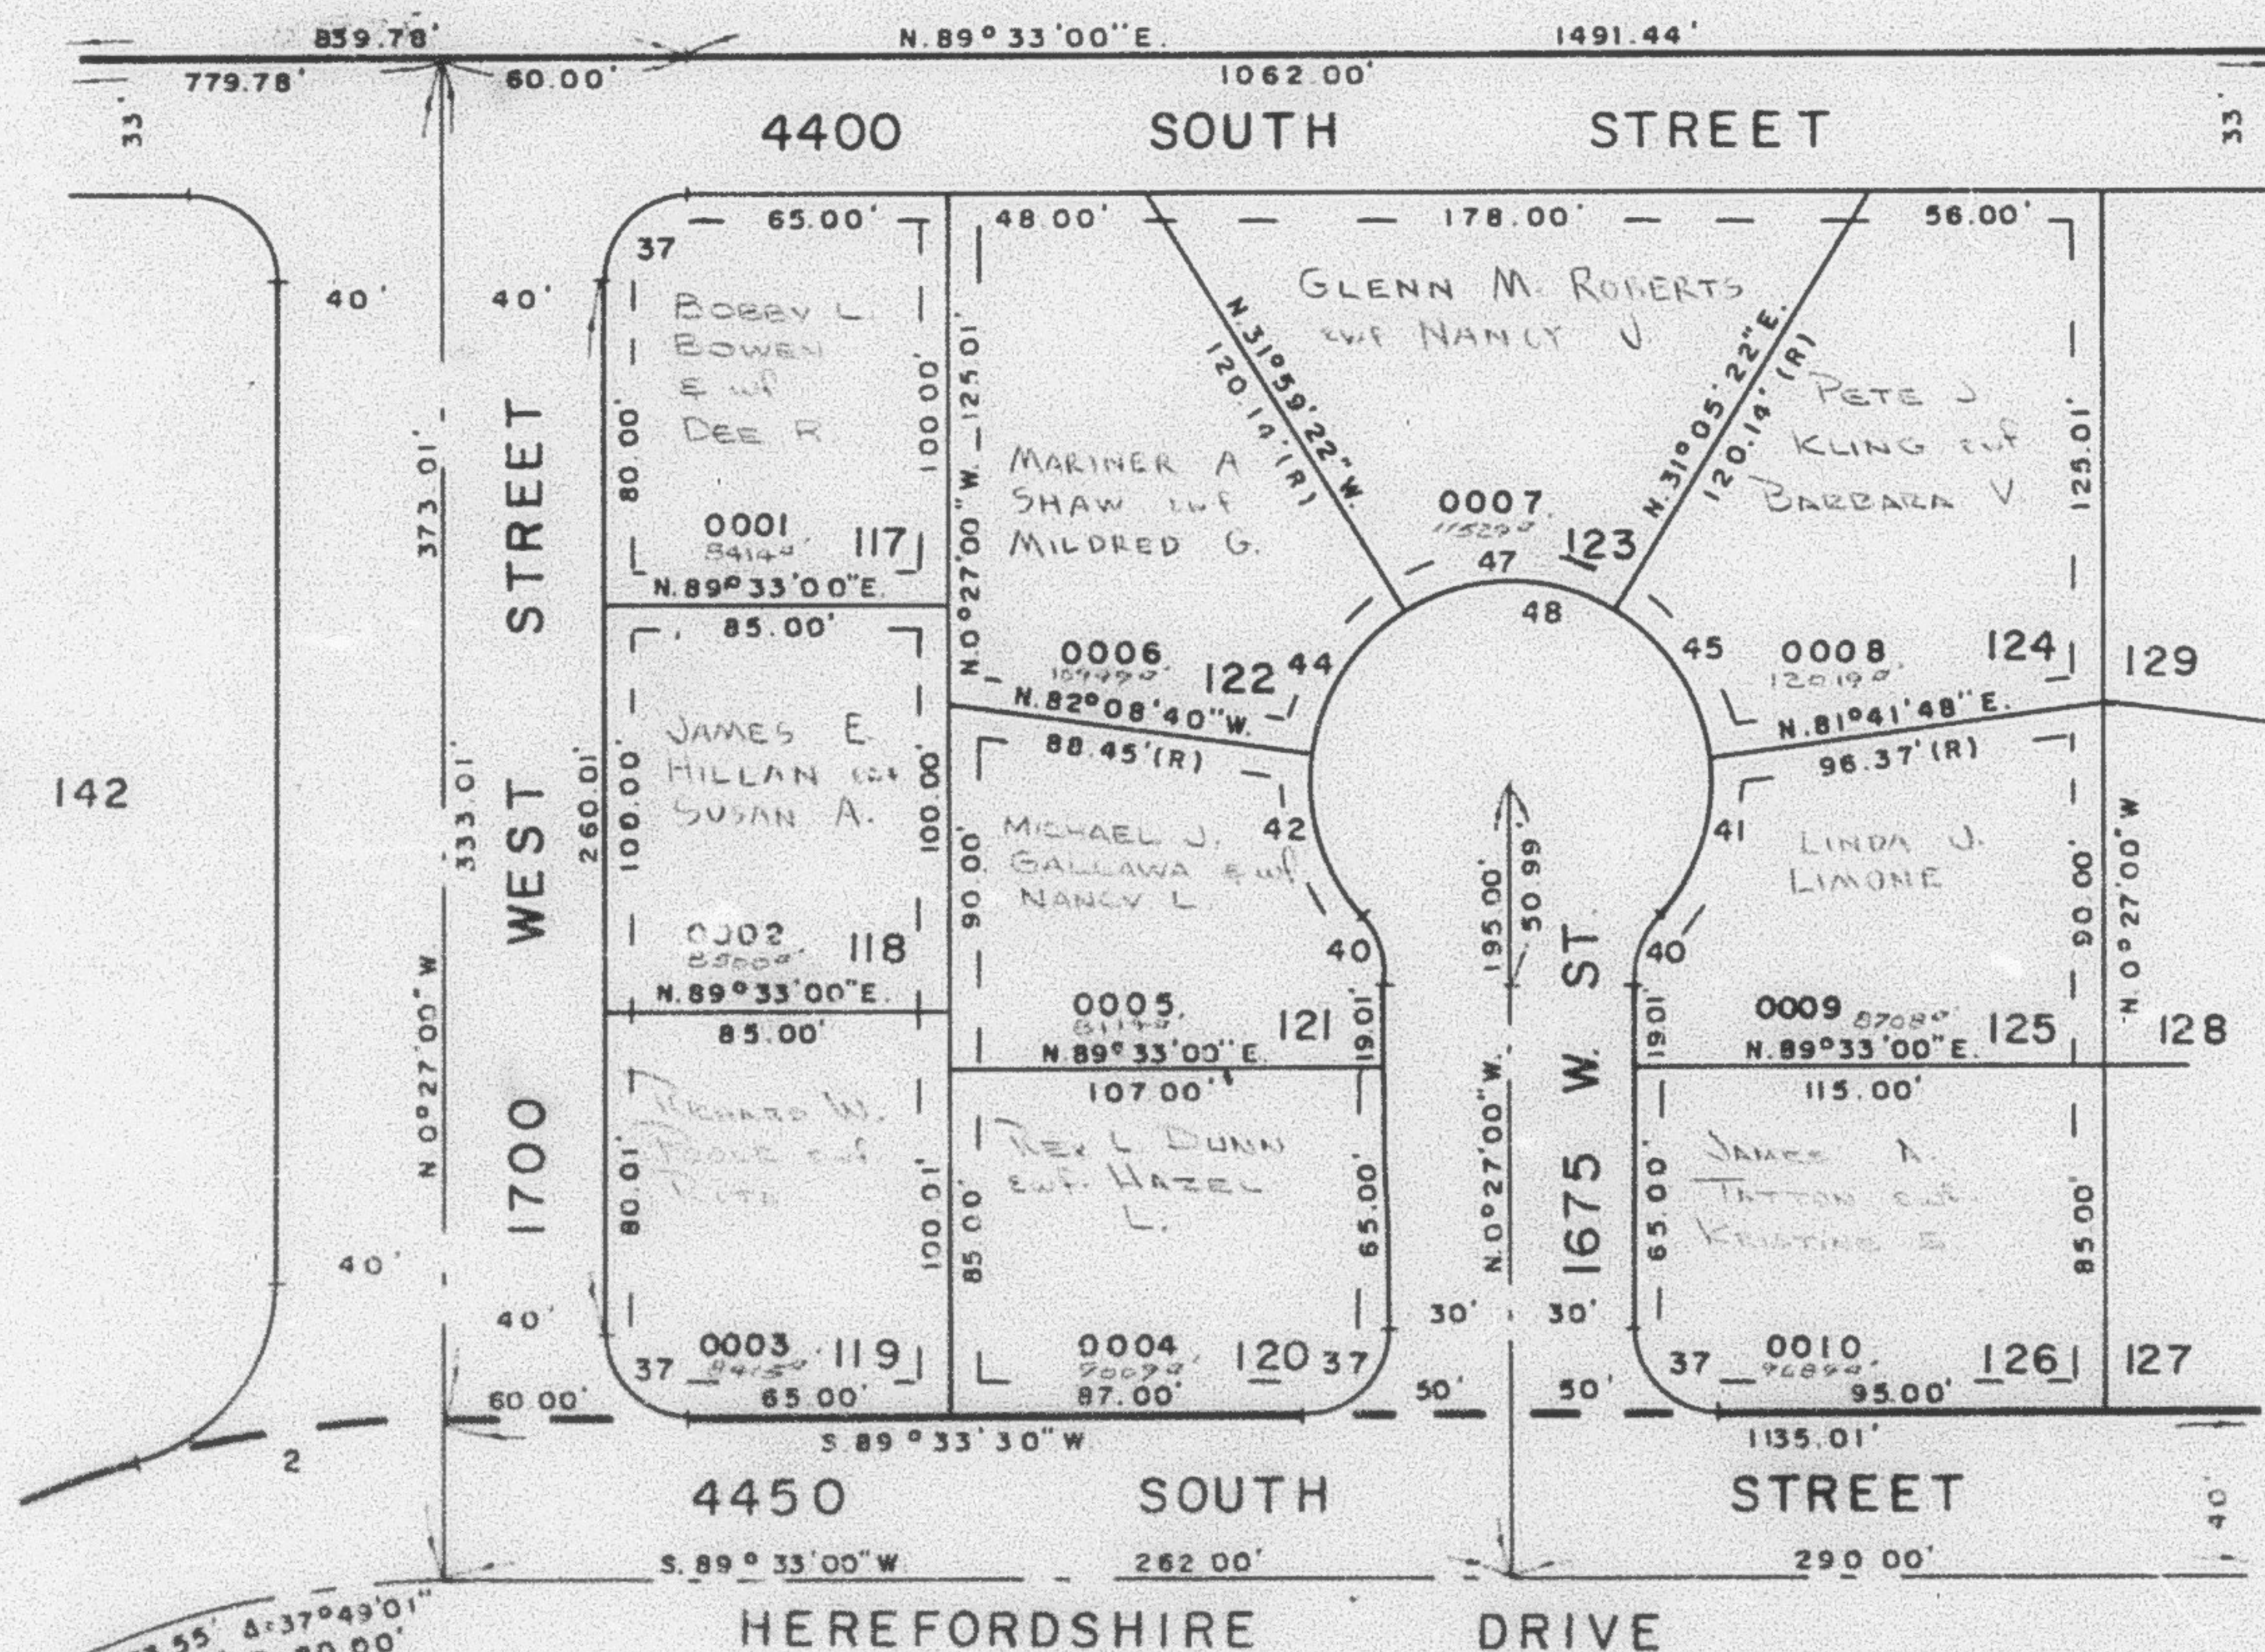

CURVE DATA								
2	37	40	41	42	44	45	47	48
A = 37°49'01"	90°00'00"	42°50'00"	50°41'12"	51°08'20"	50°09'18"	50°36'26"	63°04'44"	265°40'00"
L = 180.55'	31.42'	18.69'	44.23'	44.62'	43.77'	44.16'	55.05'	231.83'
LC = 177.29'	26.28'	18.26'	42.80'	43.16'	42.30'	42.74'	52.31'	73.33'
T = 93.70'	20.00'	9.81'	23.68'	23.92'	23.40'	23.64'	30.89'	—
R = 273.55'	20.00'	25.00'	50.00'	50.00'	50.00'	50.00'	50.00'	50.00'

ALL UTILITY ESMTS
7' WIDE UNLESS
OTHERWISE NOTED
FOR COMPLETE ENG. DATA
SEE ORIG. DED. PLAT IN
BOOK 20, PAGES 40, 41